


DETAIL FOR I-74 MILLING /PAVING TRANSITION AT S.N. 057-0133

EASTBOUND DRIVING LANE

STATION TO STATION
374+85.88 375+90.88

NOTE:
THE VARIOUS PAY ITEMS REPRESENT THE BEST INFORMATION AVAILABLE FOR COMPLETION OF THE DESIGN PLANS PRIOR TO LETTING. VARIATIONS IN LOCATIONS AND LENGTHS MAY OCCUR. ALL MEASUREMENTS SHALL BE FIELD VERIFIED BY THE ENGINEER PRIOR TO CONSTRUCTION.

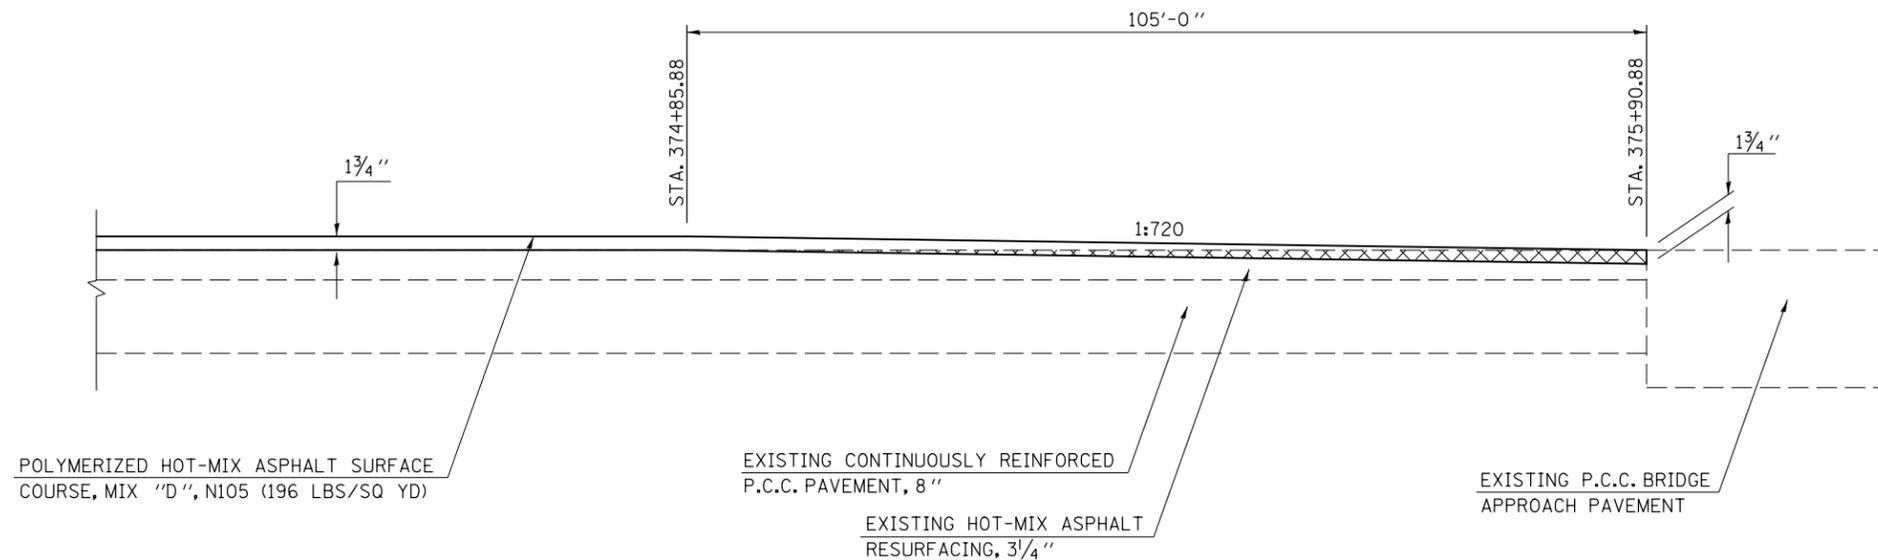

HMA SURFACE REMOVAL - BUTT JOINT


NOT TO SCALE

DETAIL FOR I-74 MILLING /PAVING TRANSITION AT S.N. 057-0133

EASTBOUND PASSING LANE

STATION TO STATION
374+85.88 375+90.88

NOTE:
THE VARIOUS PAY ITEMS REPRESENT THE BEST INFORMATION AVAILABLE FOR COMPLETION OF THE DESIGN PLANS PRIOR TO LETTING. VARIATIONS IN LOCATIONS AND LENGTHS MAY OCCUR. ALL MEASUREMENTS SHALL BE FIELD VERIFIED BY THE ENGINEER PRIOR TO CONSTRUCTION.

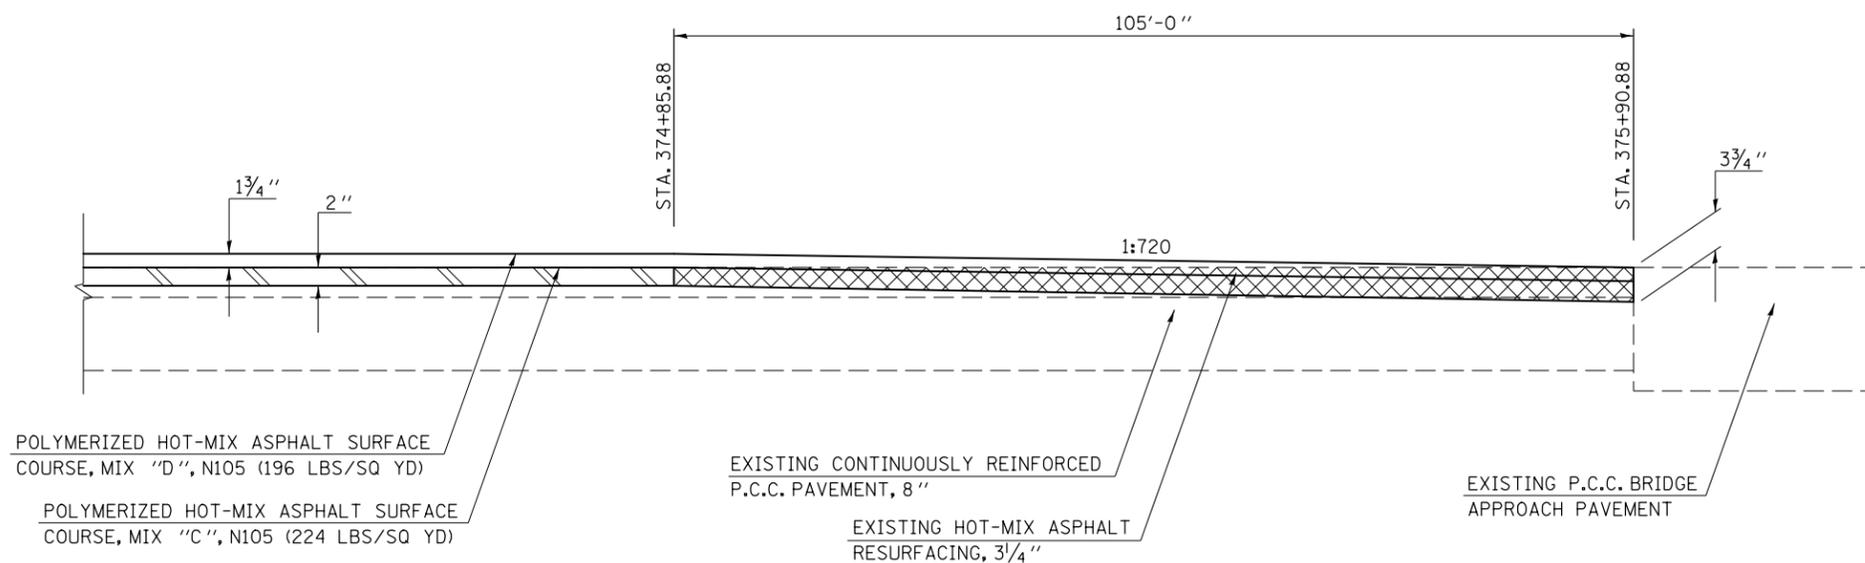

HMA SURFACE REMOVAL, 2"
 HMA SURFACE REMOVAL - BUTT JOINT

NOT TO SCALE

FILE NAME =	USER NAME = ppersonbr	DESIGNED - GAE	REVISED -
ci:\pwork\pwork\personbr\d0184863\0570648-shit-details.dgn		DRAWN - BBP	REVISED -
PLOT SCALE = 40.0000' / in.		CHECKED -	REVISED -
PLOT DATE = 8/26/2011		DATE - 06/24/11	REVISED -

**STATE OF ILLINOIS
DEPARTMENT OF TRANSPORTATION**

MILLING & PAVING TRANSITION DETAILS

SCALE: NONE SHEET NO. 14 OF 20 SHEETS STA. TO STA.

F.A.I. RTE.	SECTION	COUNTY	TOTAL SHEETS	SHEET NO.
74	(57-23,57-24)RS-1	MCLEAN	175	155
CONTRACT NO. 70648				
FED. ROAD DIST. NO.		ILLINOIS FED. AID PROJECT		