


DETAIL FOR MILLING /PAVING TRANSITION AT LEROY INTERCHANGE RAMPS

I-74 WESTBOUND OFF-RAMP DA

*NOTE:
THE PAVING TRANSITION SHALL OCCUR AT THE END OF THE GORE NOSE. THE STATIONS LISTED MAY VARY TO MEET EXISTING CONDITIONS.

NOTE:
THE VARIOUS PAY ITEMS REPRESENT THE BEST INFORMATION AVAILABLE FOR COMPLETION OF THE DESIGN PLANS PRIOR TO LETTING. VARIATIONS IN LOCATIONS AND LENGTHS MAY OCCUR. ALL MEASUREMENTS SHALL BE FIELD VERIFIED BY THE ENGINEER PRIOR TO CONSTRUCTION.

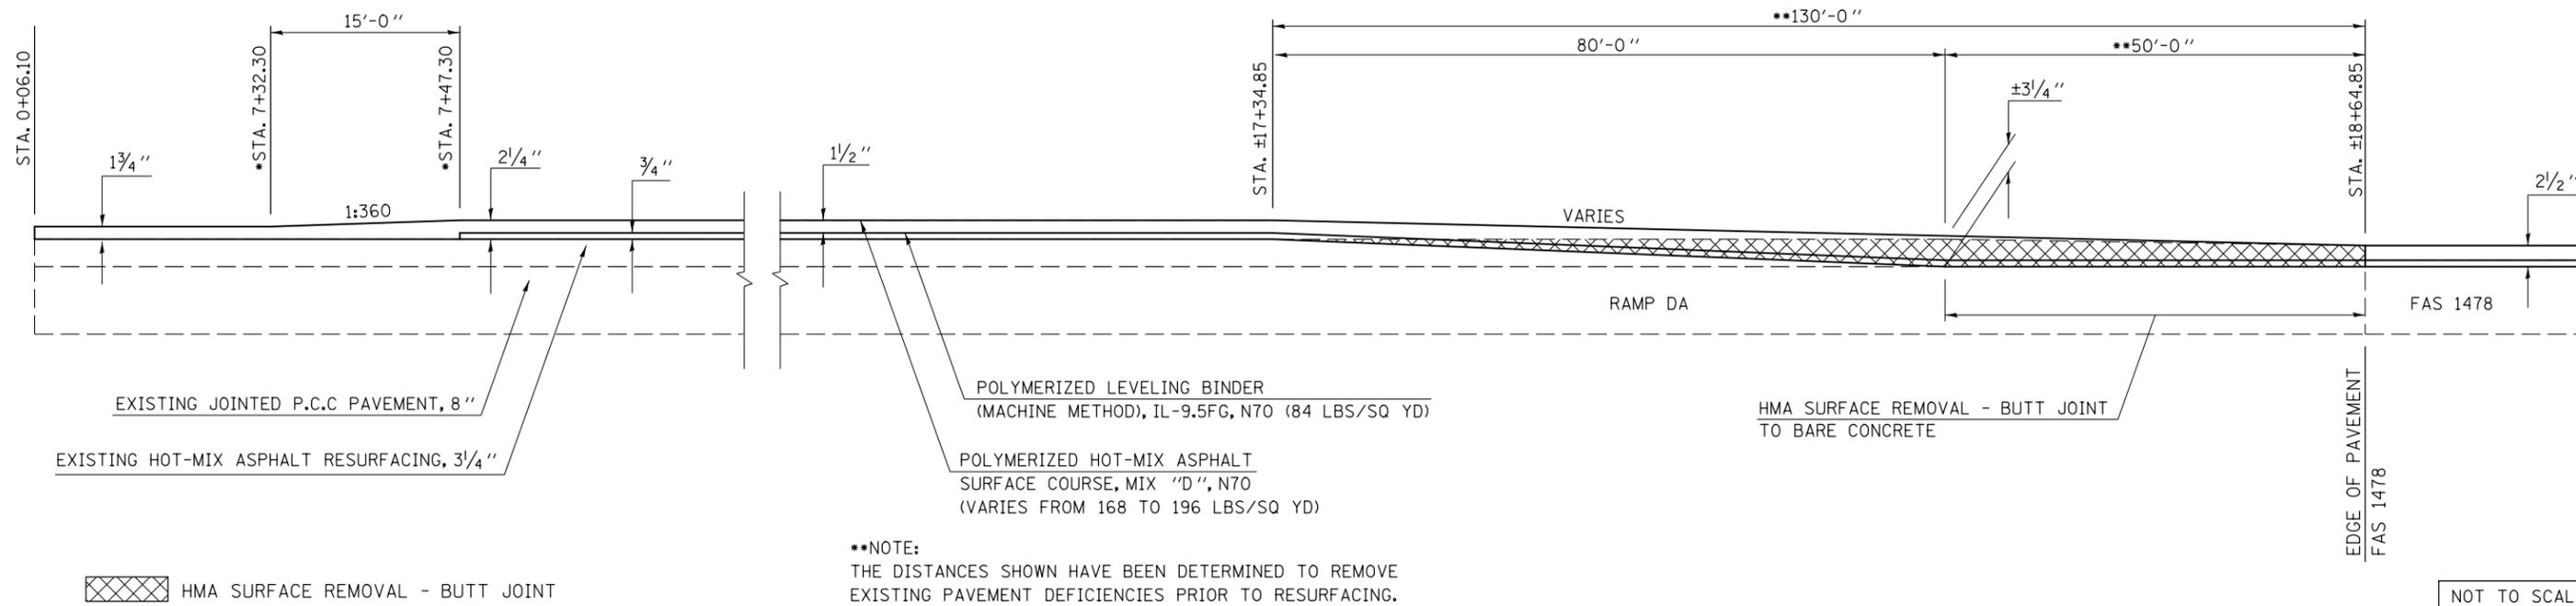


DETAIL FOR MILLING /PAVING TRANSITION AT LEROY INTERCHANGE RAMPS

I-74 WESTBOUND ON-RAMP AC

*NOTE:
THE PAVING TRANSITION SHALL OCCUR AT THE END OF THE GORE NOSE. THE STATIONS LISTED MAY VARY TO MEET EXISTING CONDITIONS.

NOTE:
THE VARIOUS PAY ITEMS REPRESENT THE BEST INFORMATION AVAILABLE FOR COMPLETION OF THE DESIGN PLANS PRIOR TO LETTING. VARIATIONS IN LOCATIONS AND LENGTHS MAY OCCUR. ALL MEASUREMENTS SHALL BE FIELD VERIFIED BY THE ENGINEER PRIOR TO CONSTRUCTION.

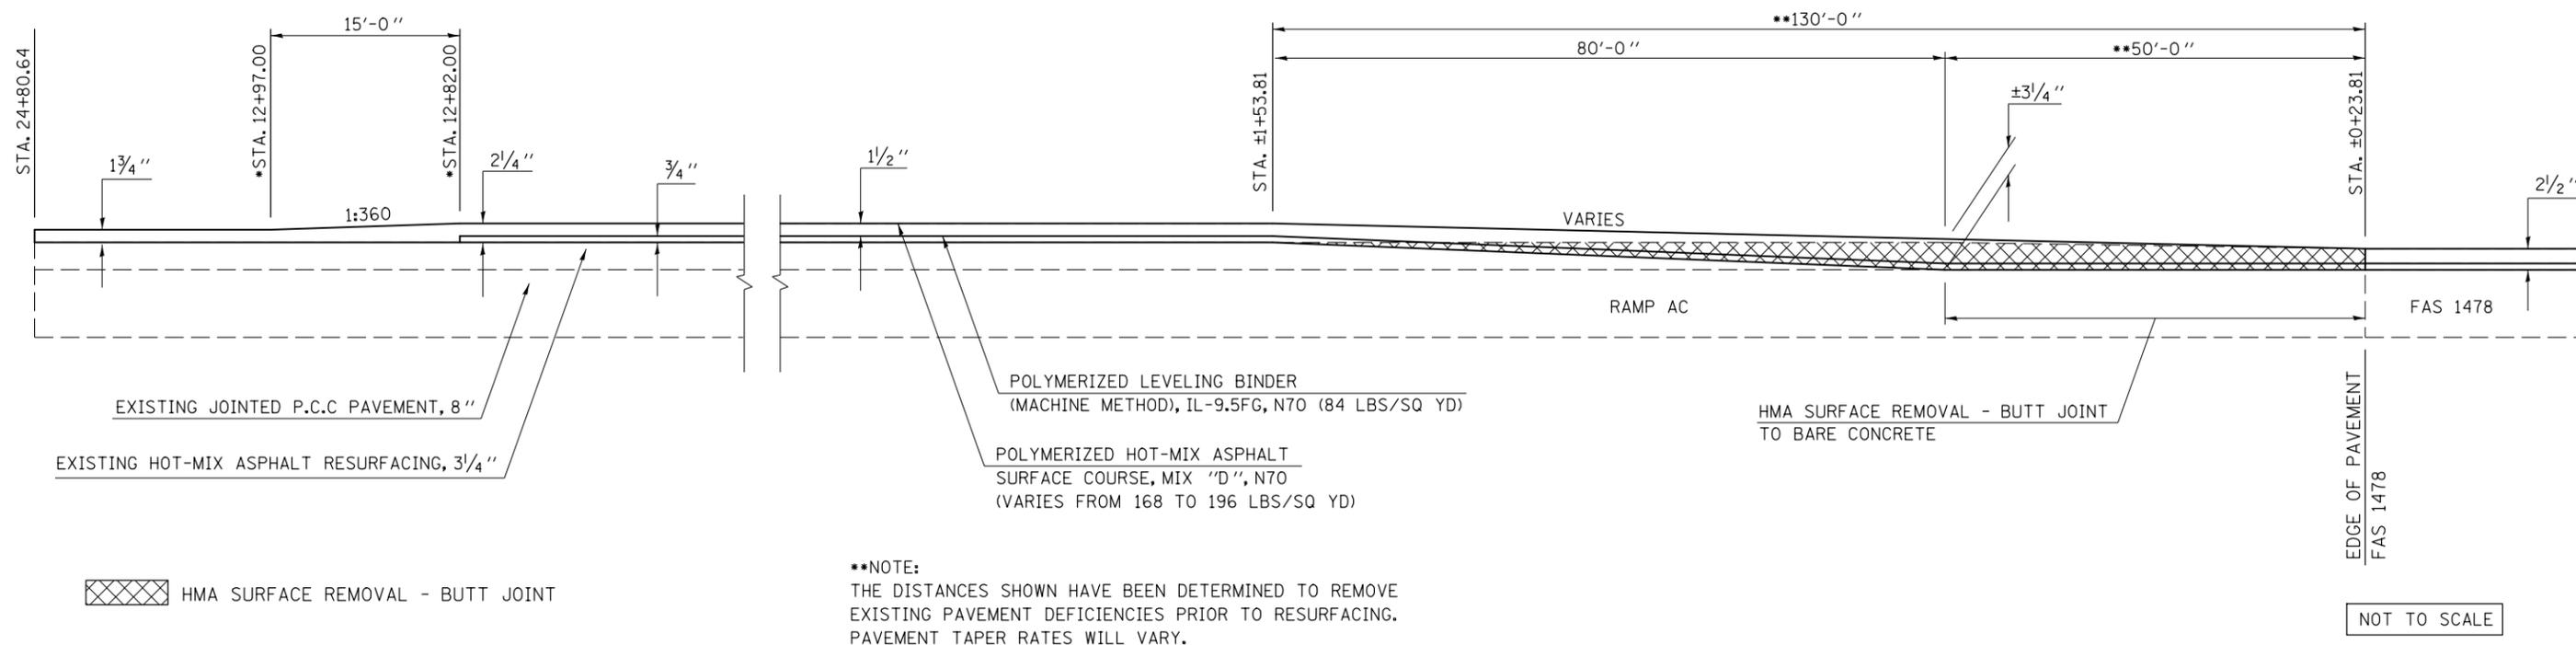

FILE NAME =	USER NAME = piersonbr	DESIGNED - GAE	REVISED -	STATE OF ILLINOIS DEPARTMENT OF TRANSPORTATION	MILLING & PAVING TRANSITION DETAILS			F.A.I. RTE. =	SECTION	COUNTY	TOTAL SHEETS	SHEET NO.
ci:\pwwork\pwwork\piersonbr\d0184863\0570648-sh-t-details.dgn		DRAWN - BBP	REVISED -		74	(57-23,57-24)RS-1	MCLEAN	175	158	CONTRACT NO. 70648		
PLOT SCALE = 40.0000' / in.		CHECKED -	REVISED -		SCALE: NONE	SHEET NO. 17 OF 20 SHEETS	STA. TO STA.	FED. ROAD DIST. NO. ILLINOIS FED. AID PROJECT				
PLOT DATE = 8/26/2011		DATE - 06/24/11	REVISED -									