


DETAIL FOR F.A.S. 1478 MILLING /PAVING TRANSITION AT S.N. 057-0132

NORTHBOUND & SOUTHBOUND DRIVING LANE


NOTE:
THE VARIOUS PAY ITEMS REPRESENT THE BEST INFORMATION AVAILABLE FOR COMPLETION OF THE DESIGN PLANS PRIOR TO LETTING. VARIATIONS IN LOCATIONS AND LENGTHS MAY OCCUR. ALL MEASUREMENTS SHALL BE FIELD VERIFIED BY THE ENGINEER PRIOR TO CONSTRUCTION.

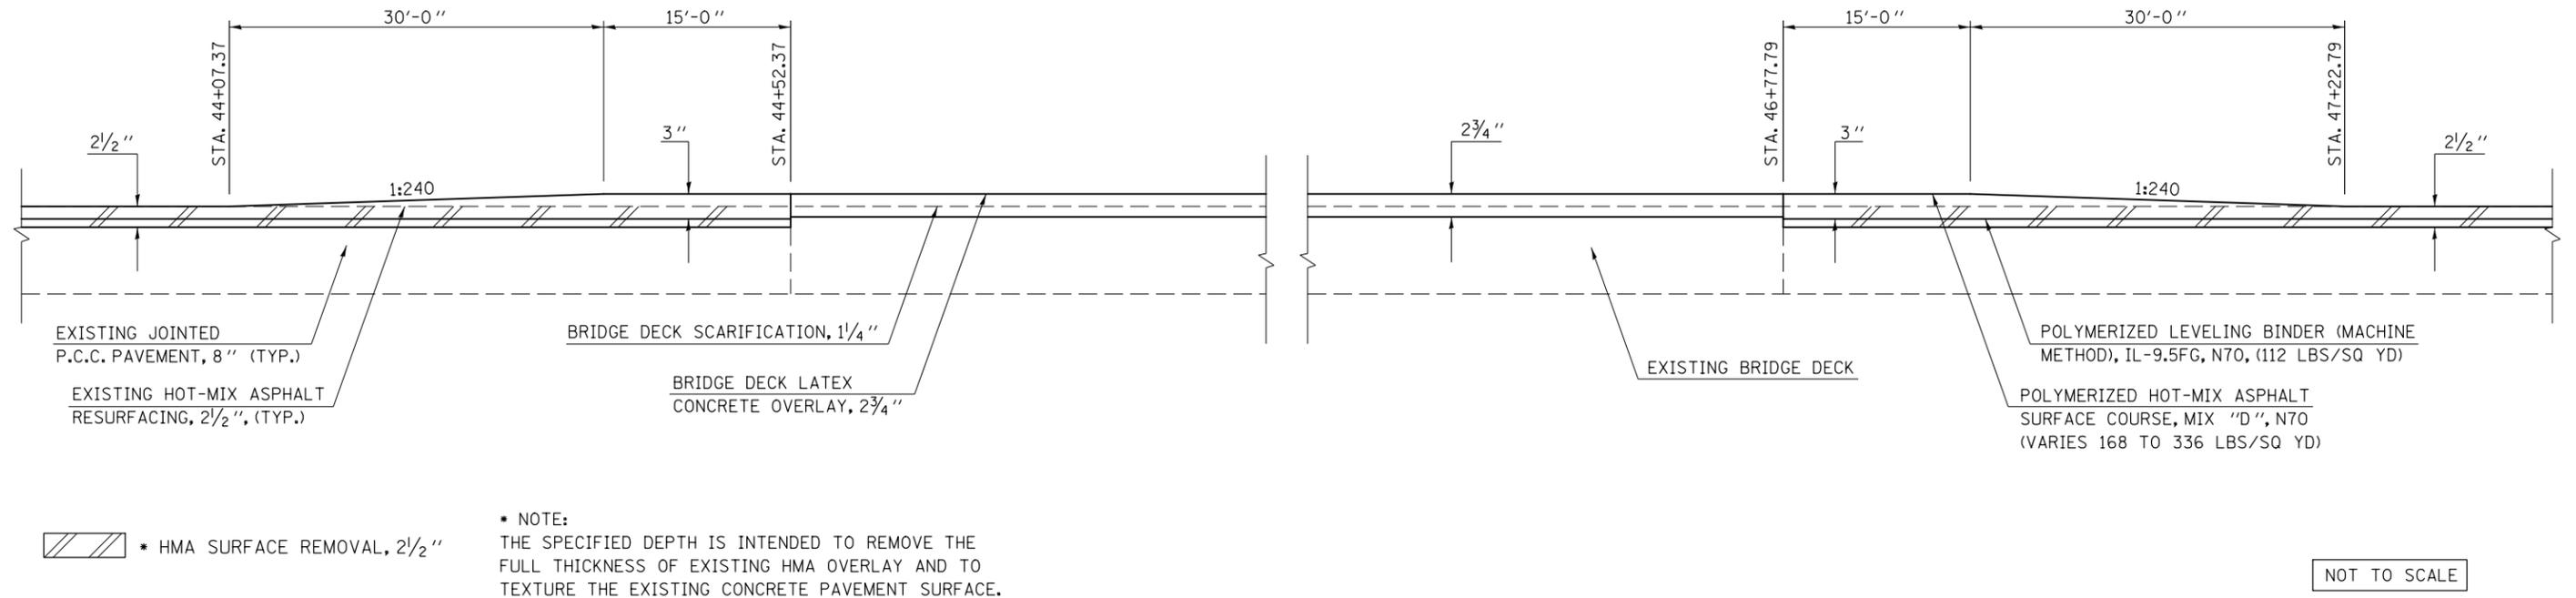

DETAIL FOR F.A.S. 1478 MILLING /PAVING TRANSITION AT S.N. 057-0132

NORTHBOUND & SOUTHBOUND SHOULDER

NOTE:
THE VARIOUS PAY ITEMS REPRESENT THE BEST INFORMATION AVAILABLE FOR COMPLETION OF THE DESIGN PLANS PRIOR TO LETTING. VARIATIONS IN LOCATIONS AND LENGTHS MAY OCCUR. ALL MEASUREMENTS SHALL BE FIELD VERIFIED BY THE ENGINEER PRIOR TO CONSTRUCTION.

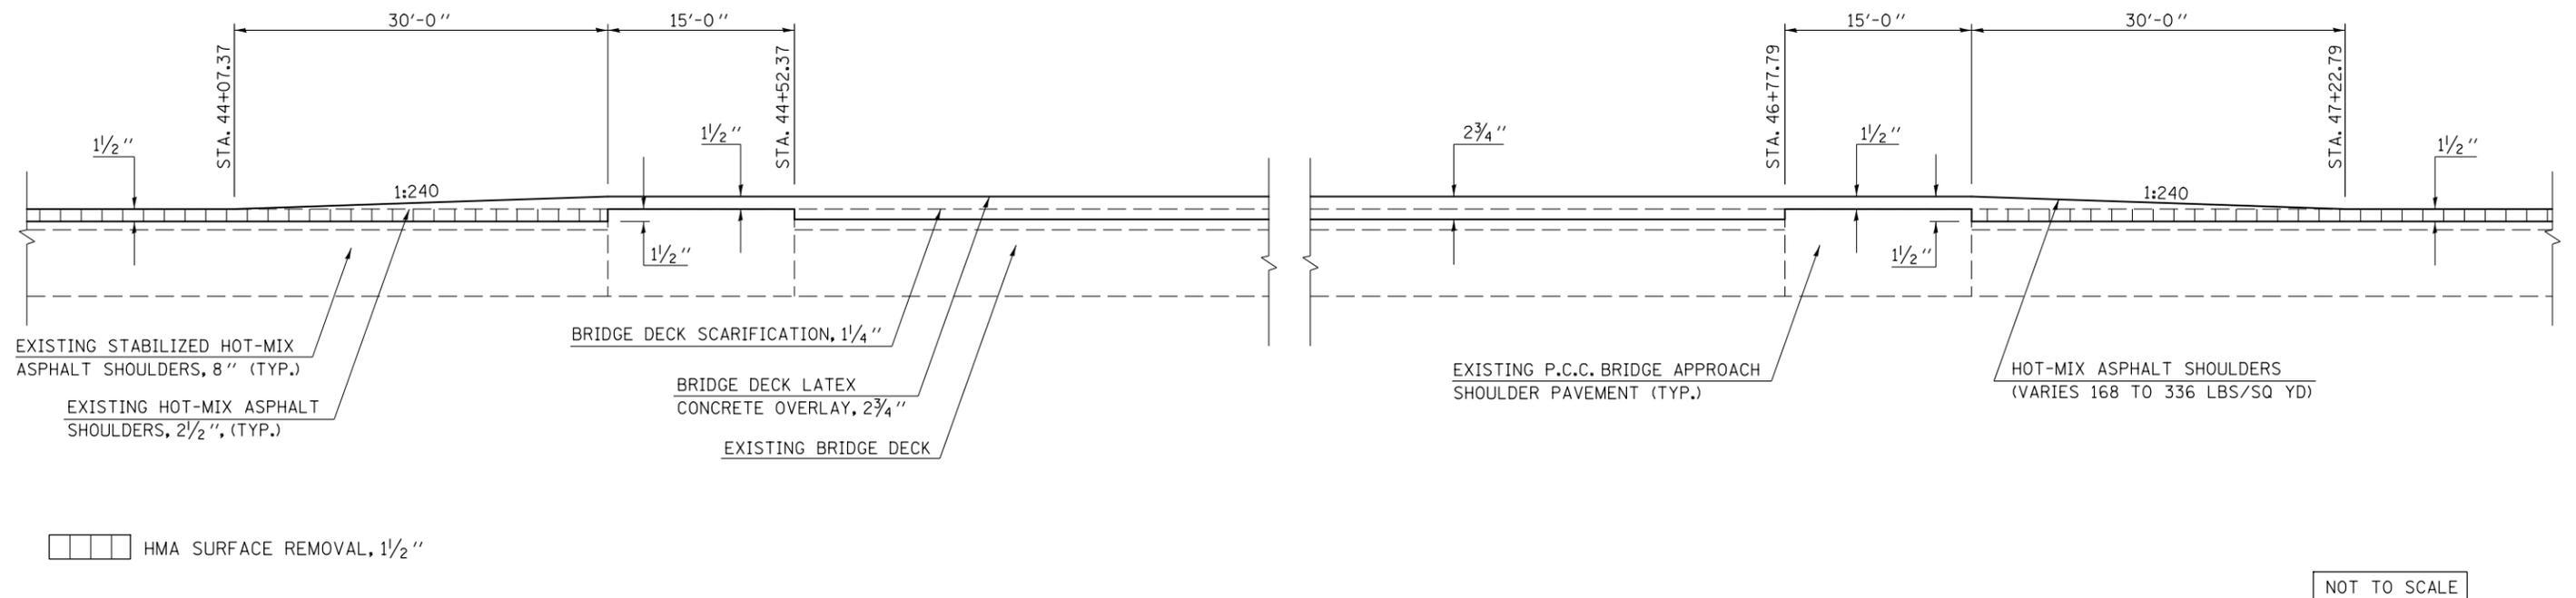

FILE NAME =	USER NAME = ppersonbr	DESIGNED - GAE	REVISED -	STATE OF ILLINOIS DEPARTMENT OF TRANSPORTATION	MILLING & PAVING TRANSITION DETAILS			F.A.I. RTE. 74	SECTION (57-23,57-24)RS-1	COUNTY MCLEAN	TOTAL SHEETS 175	SHEET NO. 161
	0648-sh-t-details.dgn	DRAWN - BBP	REVISED -		SCALE: NONE	SHEET NO. 20 OF 20 SHEETS	STA. TO STA.	CONTRACT NO. 70648				
	PLOT SCALE = 40.0000' / in.	CHECKED -	REVISED -									
	PLOT DATE = 8/26/2011	DATE - 06/24/11	REVISED -									
											FED. ROAD DIST. NO. ILLINOIS FED. AID PROJECT	