



DETAIL FOR PAVED SHOULDER REMOVAL
ONLY EXISTING INFORMATION IS SHOWN FOR CLARITY

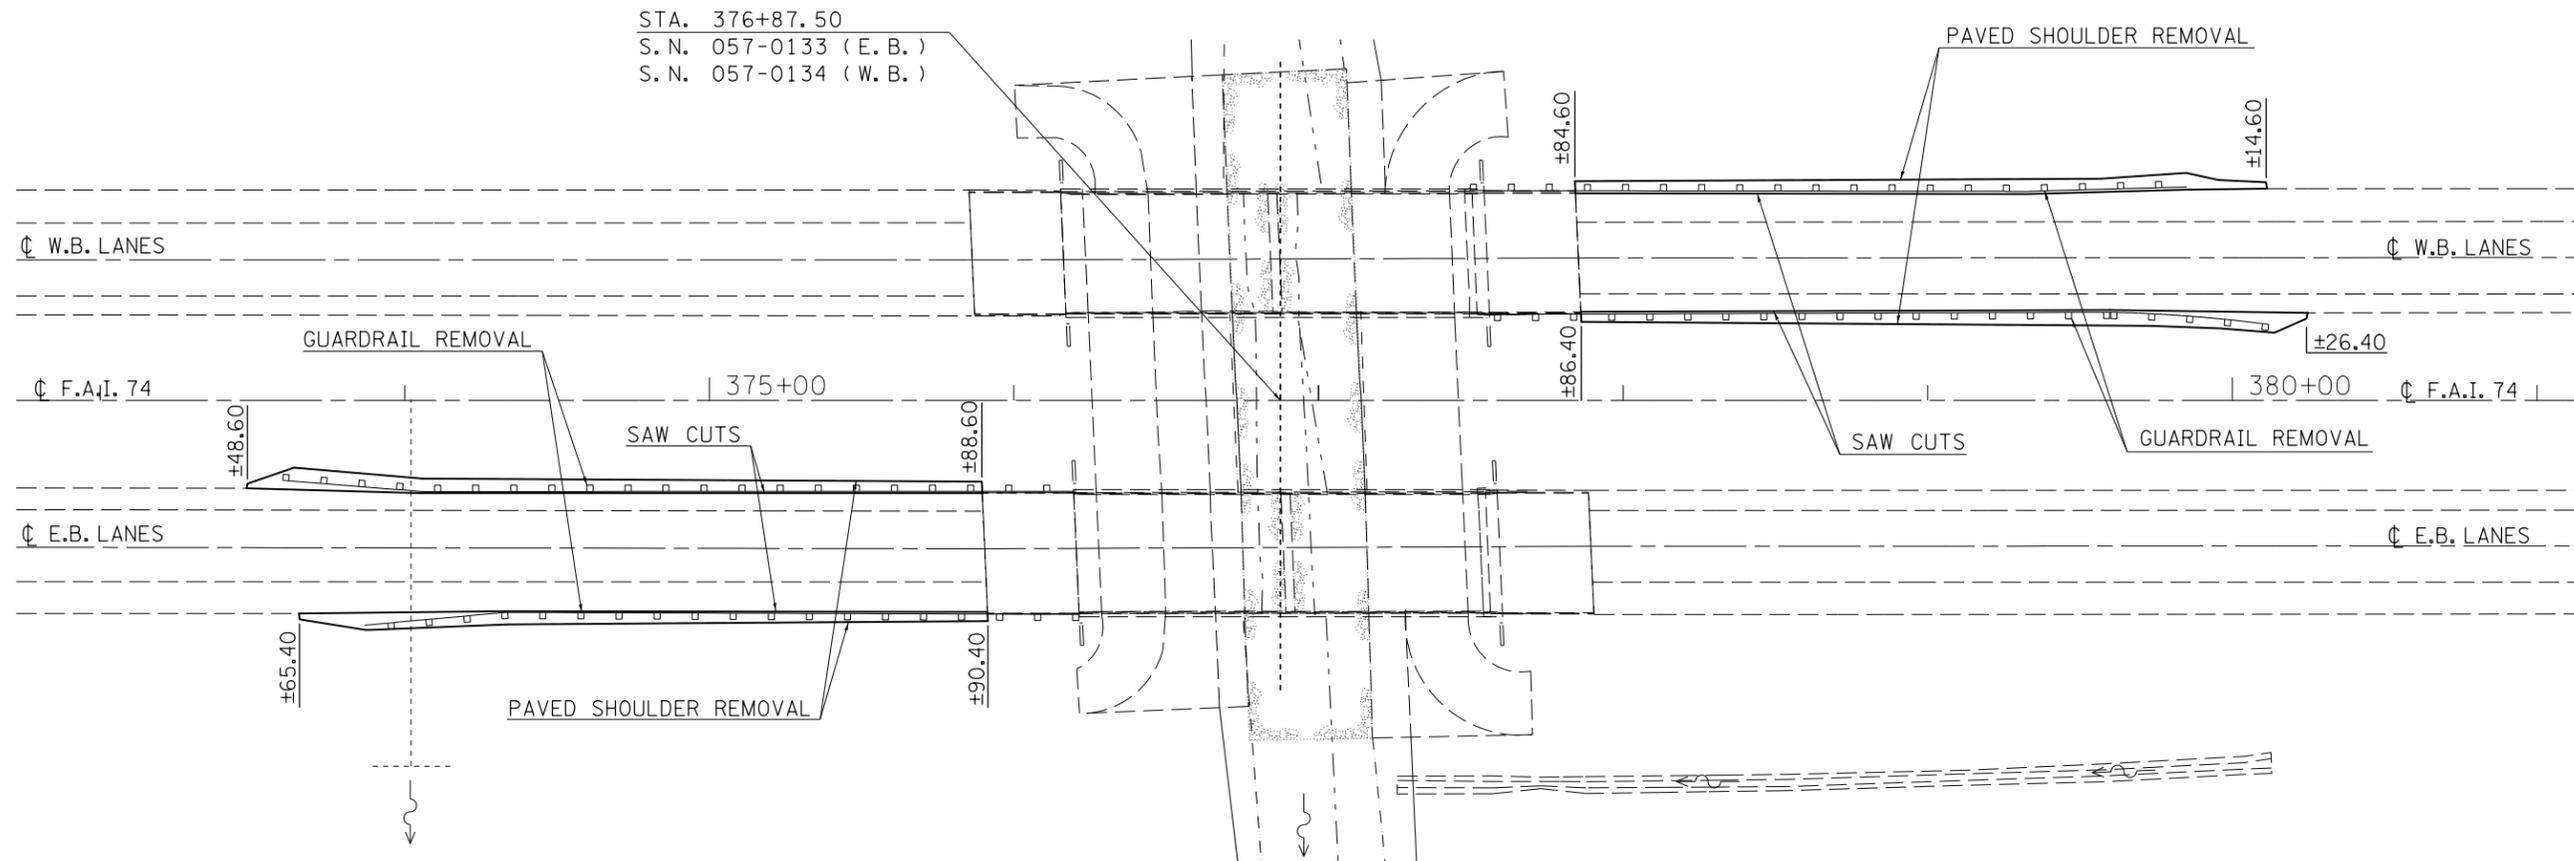

TYPICAL CROSS SECTION

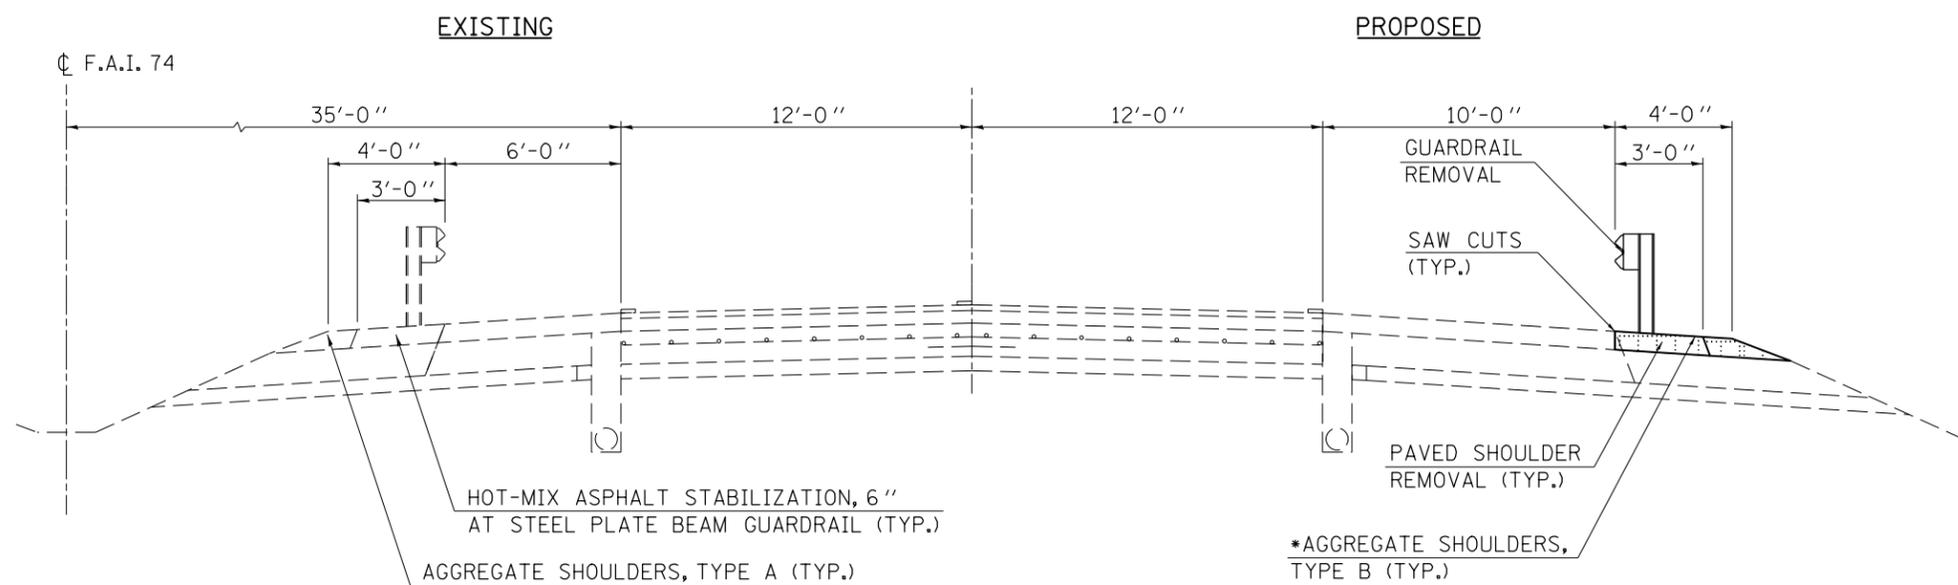

44004250 PAVED SHOULDER REMOVAL

LOCATION	STATION	TO	STATION	QUANTITY (SQ YD)
E.B. P.L. SHLDR LT.	373+48.60	LT.	375+88.60	125.00
E.B. D.L. SHLDR RT.	373+65.40	RT.	375+90.40	115.00
W.B. D.L. SHLDR LT.	377+84.60	LT.	380+14.60	115.00
W.B. P.L. SHLDR RT.	377+86.40	RT.	380+26.40	125.00
TOTAL =				480.00
				SQ YD

NOTES:

ALL WORK FOR THE PAVED SHOULDER REMOVAL SHALL BE IN ACCORDANCE WITH APPLICABLE PORTIONS OF SECTION 440.

THE REQUIRED SAW CUTS SHALL BE MADE ALONG THE FACE OF THE EXISTING GUARDRAIL. THESE SAW CUTS WILL NOT BE PAID FOR SEPARATELY, BUT SHALL BE INCIDENTAL TO THE WORK AS SPECIFIED IN ARTICLE 440.03.

*UPON COMPLETION OF THE PAVED SHOULDER REMOVAL AND HMA SHOULDER OPERATIONS, AGGREGATE SHOULDERS, TYPE B SHALL BE USED TO FILL THE VOID ALONG THE EDGE OF SHOULDER.

FILE NAME =	USER NAME = ppersonbr	DESIGNED -	REVISED -
ei:\pw\work\p\dot\personbr\d0184863\0570648-shl-paved shldr.dgn		DRAWN -	REVISED -
	PLOT SCALE = 60.0000' / in.	CHECKED -	REVISED -
	PLOT DATE = 8/25/2011	DATE -	REVISED -

**STATE OF ILLINOIS
DEPARTMENT OF TRANSPORTATION**

DETAIL FOR PAVED SHOULDER REMOVAL

SCALE: 1" = 30' SHEET NO. 1 OF 1 SHEETS STA. TO STA.

F.A.I. RTE.	SECTION	COUNTY	TOTAL SHEETS	SHEET NO.
74	(57-23,57-24)RS-1	MCLEAN	175	163
				CONTRACT NO. 70648
ILLINOIS FED. AID PROJECT				