


EXISTING TYPICAL CROSS SECTION


STATION	TO	STATION
523+19.97		527+48.00
527+68.00		696+50.30
708+42.90		732+38.09
744+34.90		745+27.50
748+02.50		774+32.30

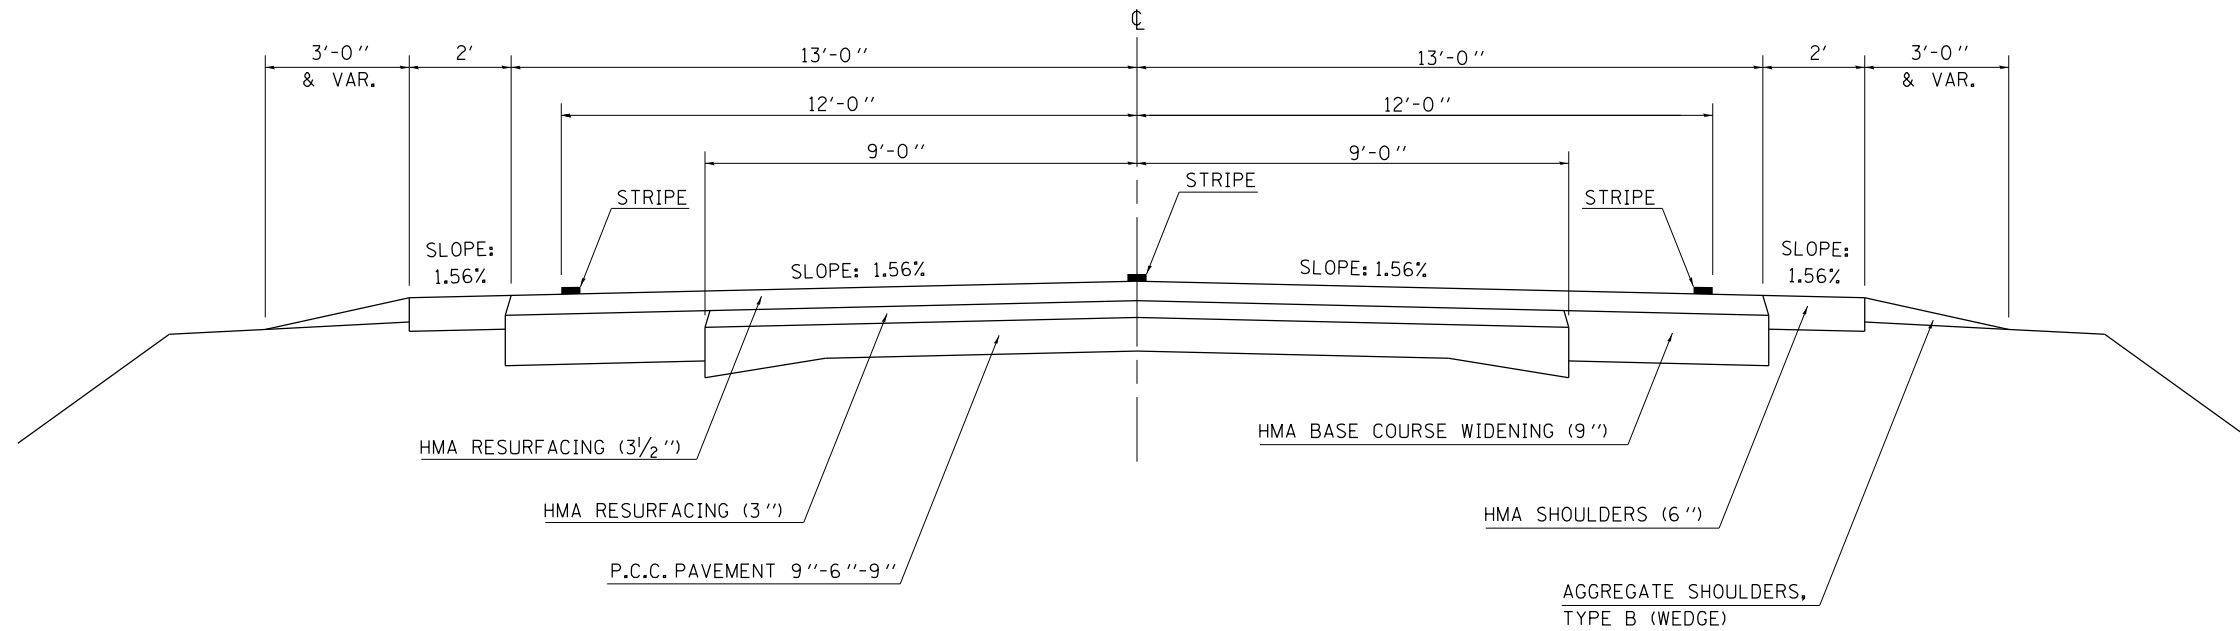

① PROPOSED TYPICAL CROSS SECTION

STATION	TO	STATION
523+19.97		527+48.00 •
• 527+68.00		696+50.30 ②
② 708+42.90		732+38.09 ②
① 744+34.90		745+27.50 •
• 748+02.50		774+32.30 ③

- **BRIDGE OMISSION**
- S.N. 010-0053 STA. 527+48.00 - STA. 527+68.00
- S.N. 010-0281 STA. 745+27.50 - STA. 748+02.50

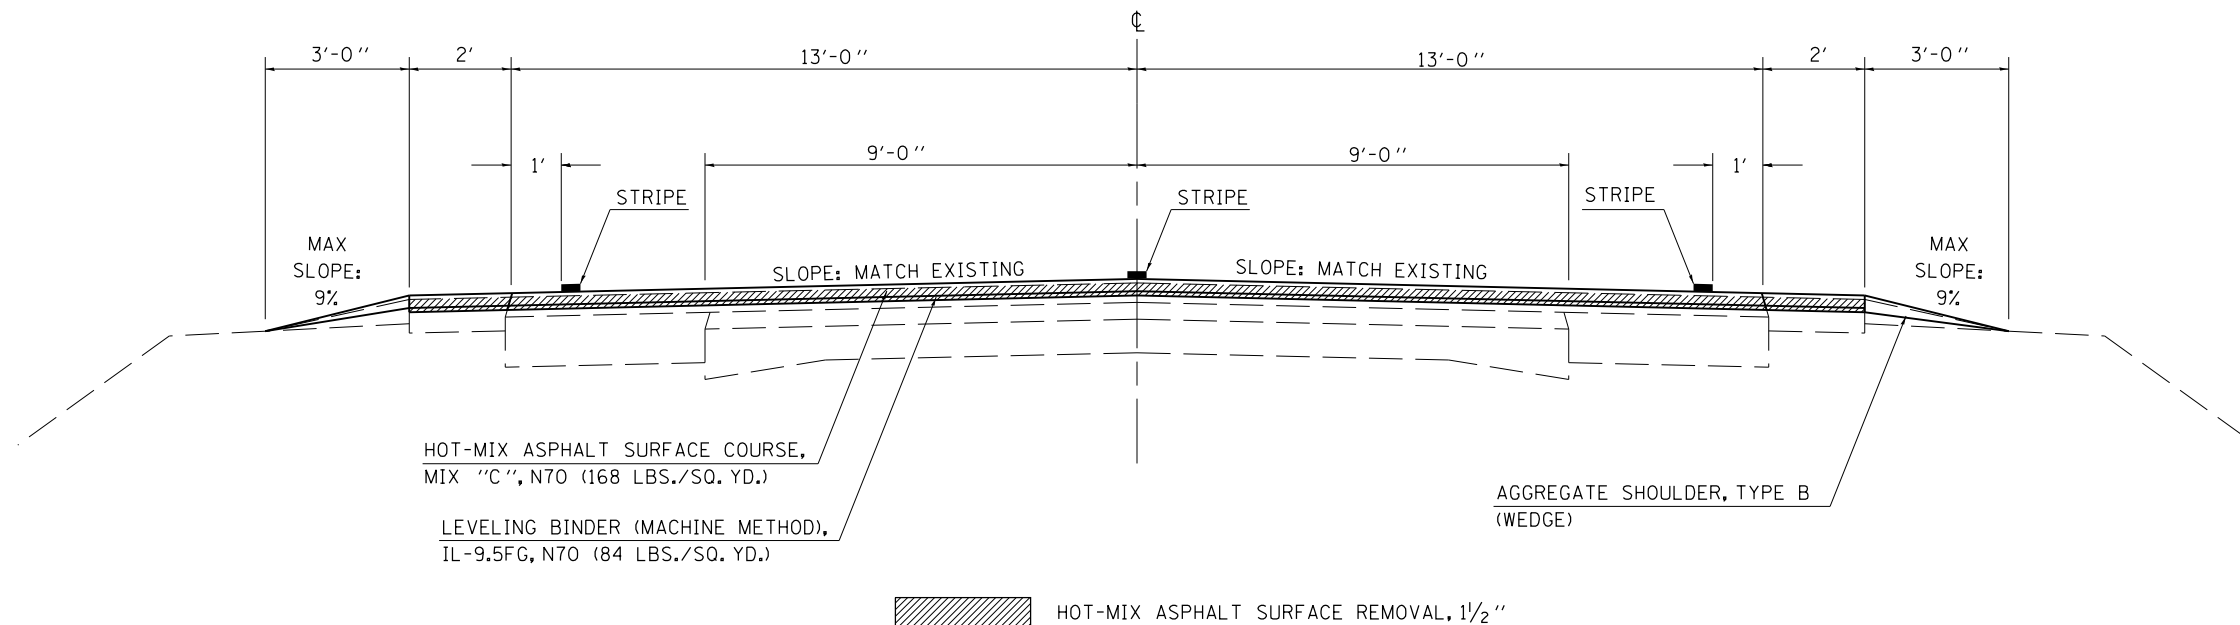

FILE NAME =	USER NAME = bucklesjj	DESIGNED -	REVISED -	STATE OF ILLINOIS DEPARTMENT OF TRANSPORTATION	EXISTING TYPICAL SECTION PROPOSED TYPICAL SECTION			F.A.P. RTE.	SECTION	COUNTY	TOTAL SHEETS	SHEET NO.
		DRAWN -	REVISED -		SCALE:	SHEET NO. OF	SHEETS	STA.	TO STA.	Champaign	24	4
		CHECKED -	REVISED -		CONTRACT NO. 70706							
		DATE -	REVISED -		ILLINOIS FED. AID PROJECT							