



EXISTING TYPICAL CROSS SECTION

STATION TO STATION
774+32.30 837+40.63

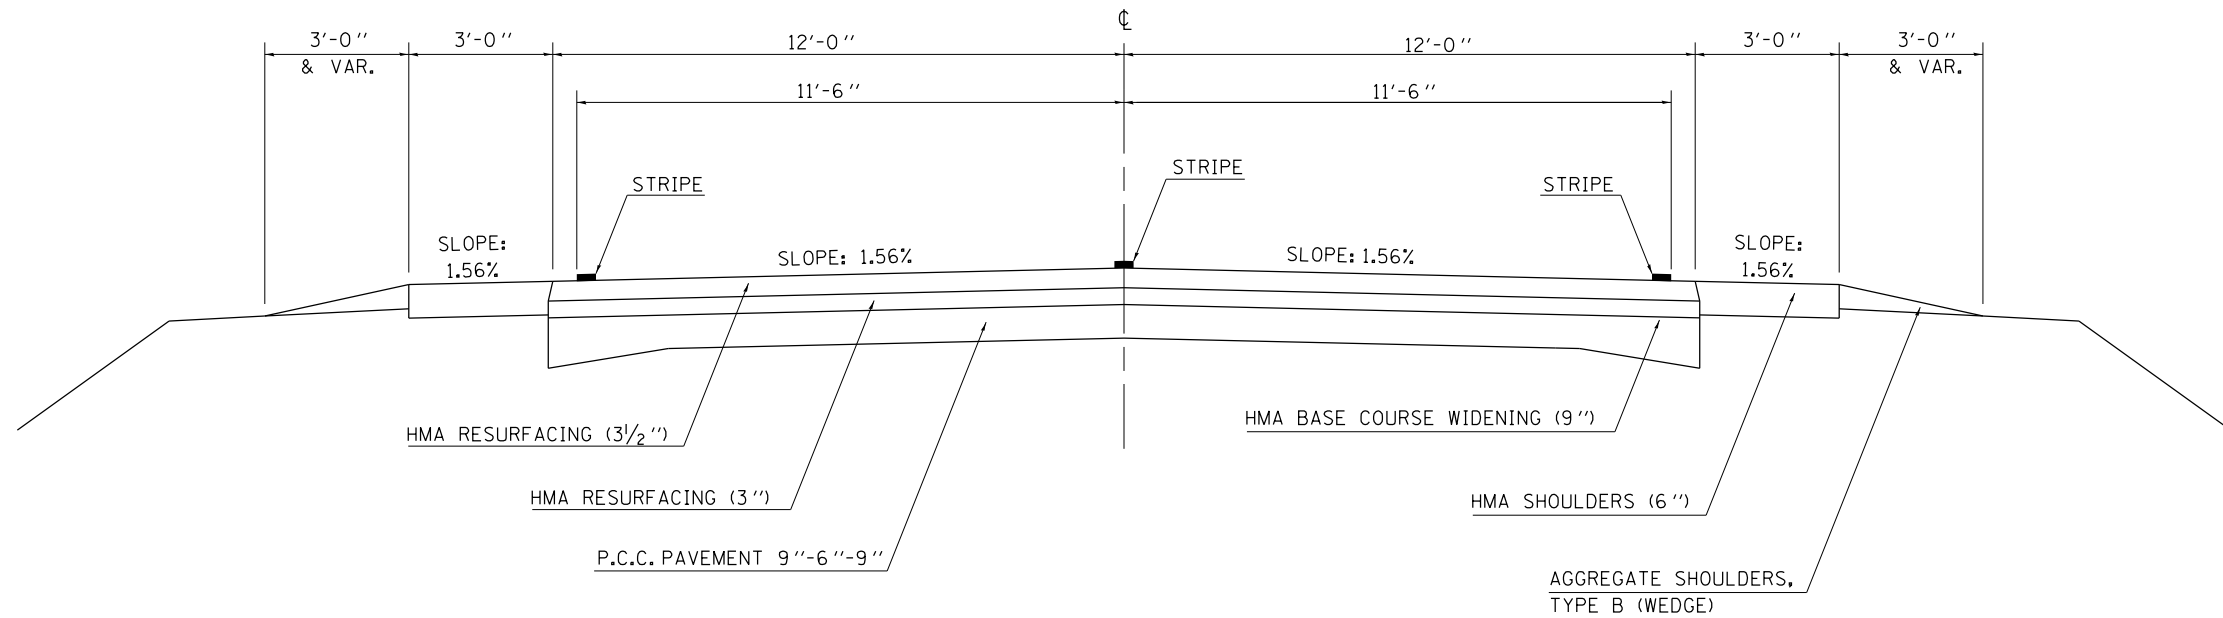

③ PROPOSED TYPICAL CROSS SECTION

STATION TO STATION
① 774+32.30 837+40.63

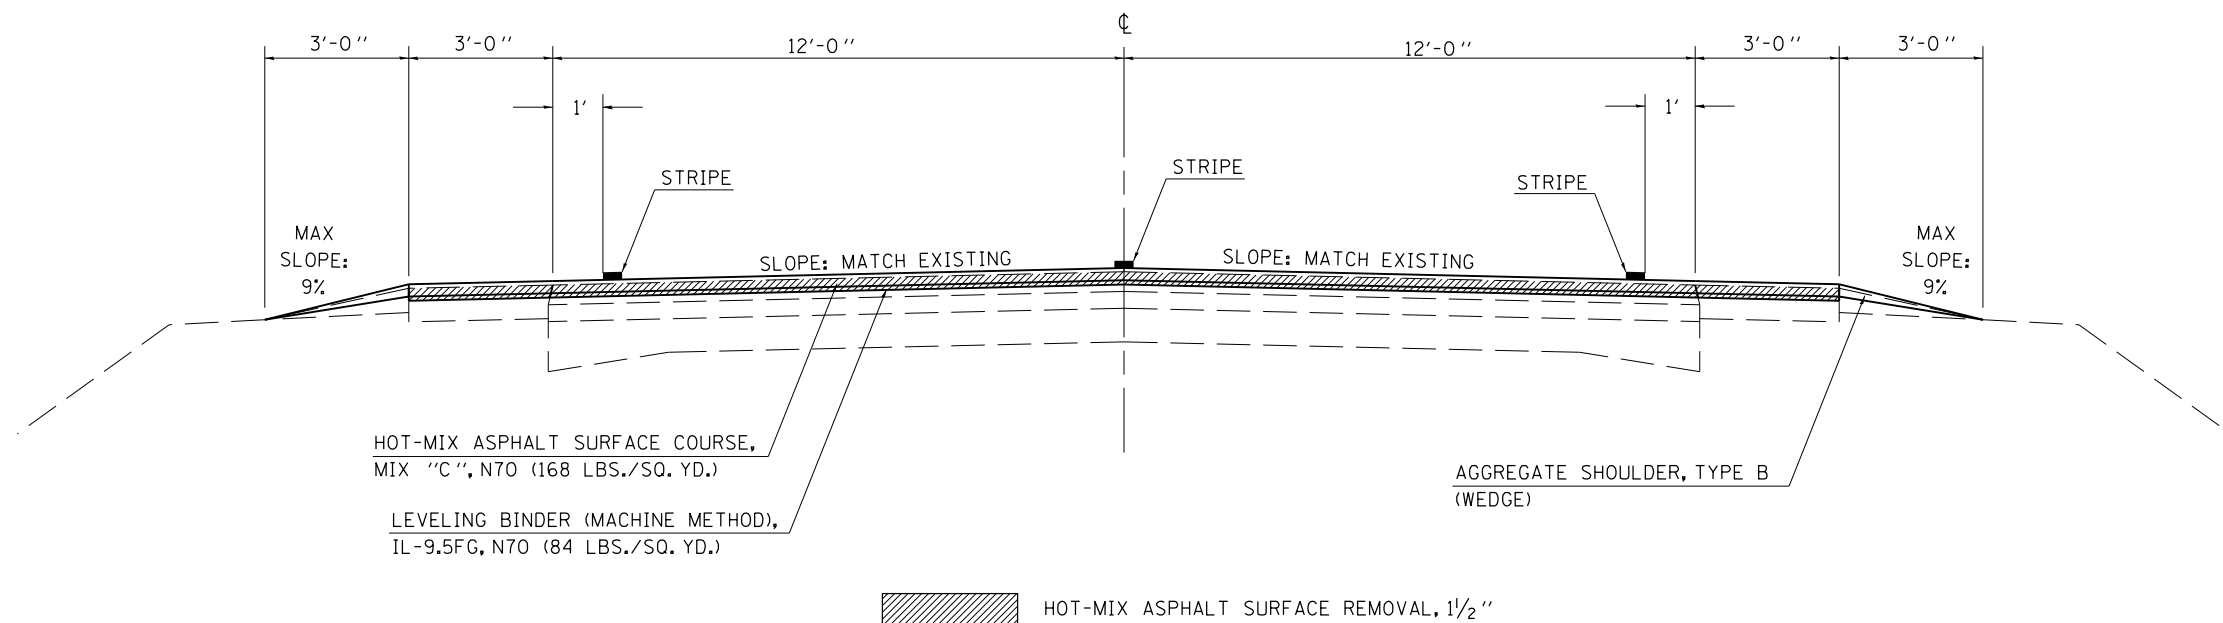

FILE NAME =	USER NAME = bucklesjj	DESIGNED -	REVISED -	STATE OF ILLINOIS DEPARTMENT OF TRANSPORTATION	EXISTING TYPICAL SECTION PROPOSED TYPICAL SECTION			F.A.P. RTE.	SECTION	COUNTY	TOTAL SHEETS	SHEET NO.		
		DRAWN -	REVISED -		SCALE:	SHEET NO. OF	SHEETS	STA.	TO STA.	326	129R5-3	Champaign	24	6
		CHECKED -	REVISED -		CONTRACT NO. 70706									
		DATE -	REVISED -		ILLINOIS FED. AID PROJECT									