




**HOT-MIX ASPHALT SURFACE REMOVAL DETAIL  
AT BEGINNING OF PROJECT  
STATION 523+19.97**

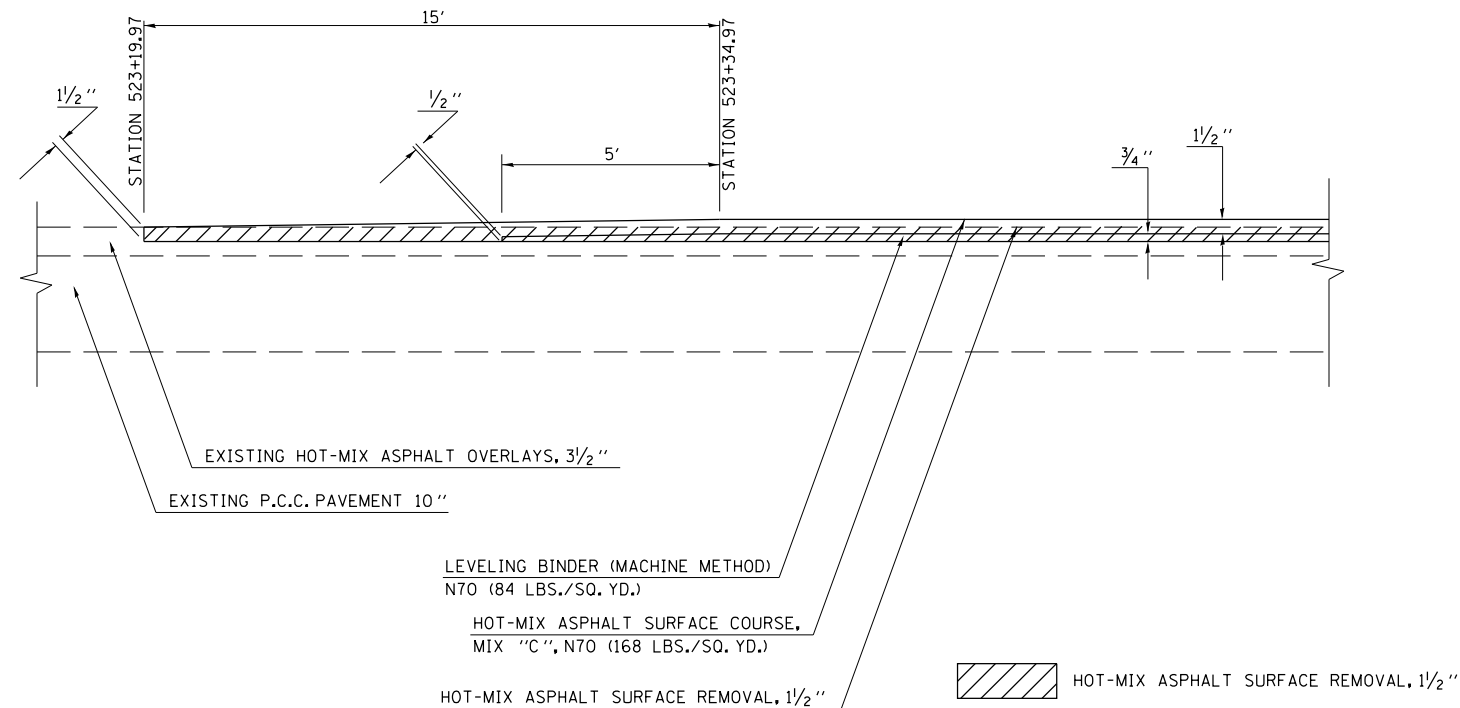


**HOT-MIX ASPHALT SURFACE REMOVAL DETAIL  
AT END OF PROJECT  
STATION 837+40.63**

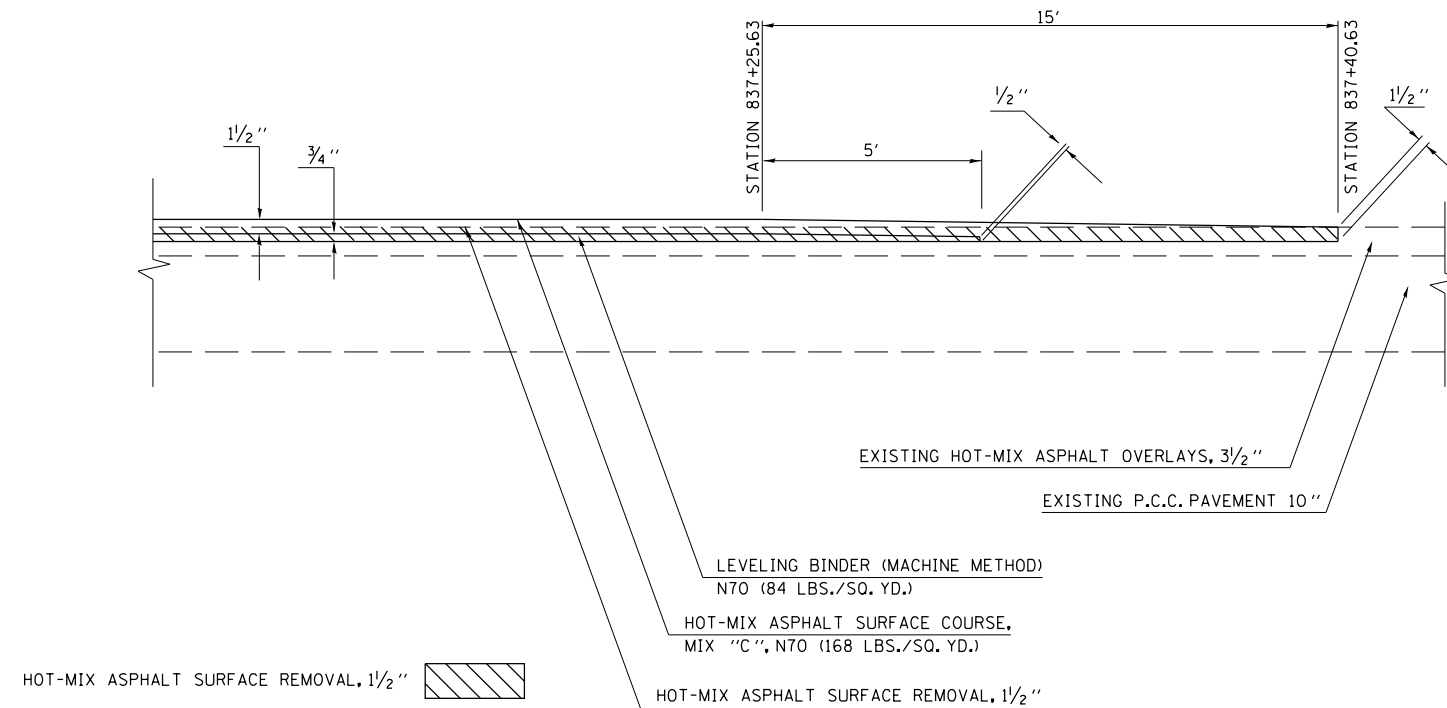

**HOT-MIX ASPHALT SURFACE REMOVAL DETAIL  
AT STRUCTURE NO. 010-0053  
& STRUCTURE NO. 010-0281**

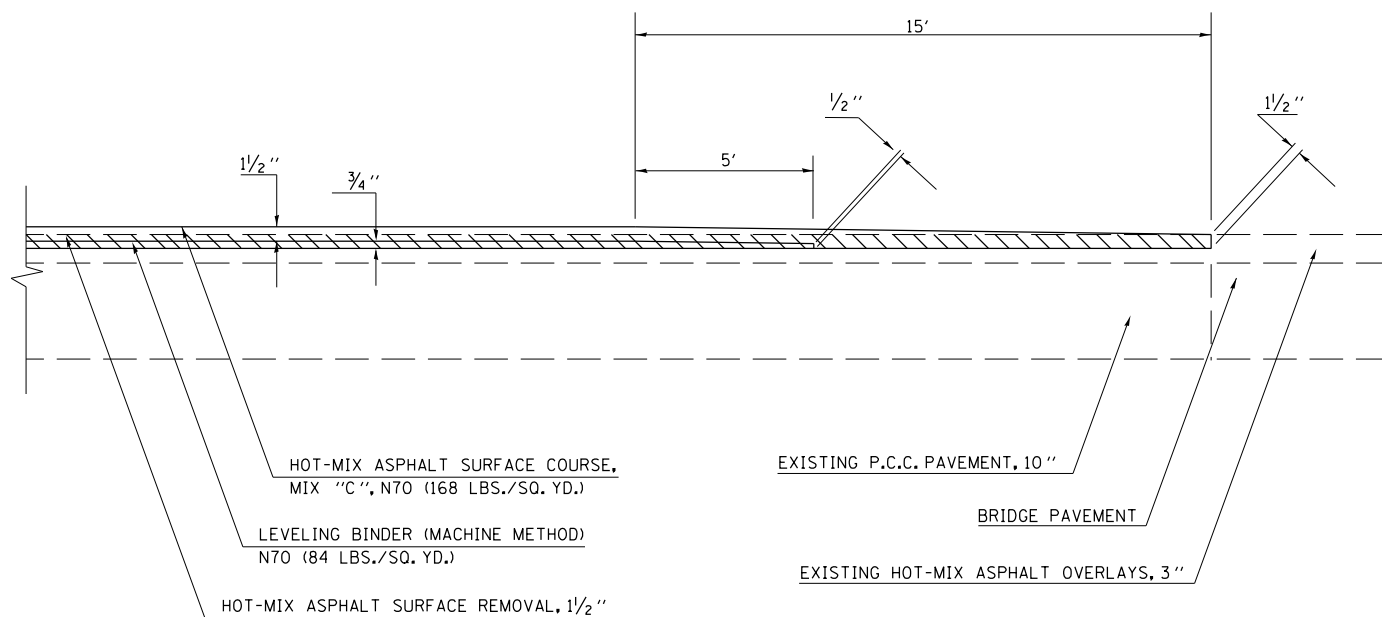

**BRIDGE OMISSIONS  
S.N. 010-0053 STA. 527+48.00 TO 527+68.00  
S.N. 010-0281 STA. 745+27.50 TO 749+43.00**

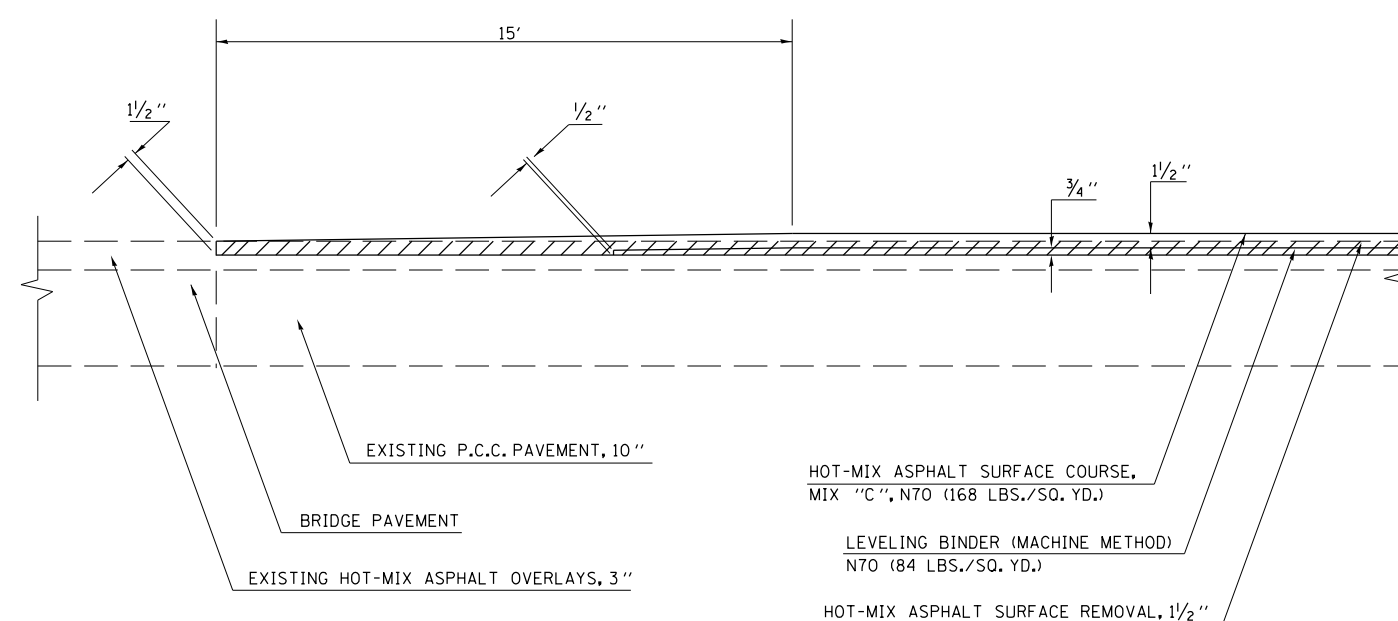

HOT-MIX ASPHALT SURFACE REMOVAL, 1/2"

Note: All dimensions are in INCHES  
(millimeters) unless otherwise shown.

FILE NAME =	USER NAME = bucklesjj	DESIGNED -	REVISED -
ei:\pw\work\p\idot\bucklesjj\d0180660\0570706-shr-Details.dgn		DRAWN -	REVISED -
		CHECKED -	REVISED -
		DATE -	REVISED -

**STATE OF ILLINOIS  
DEPARTMENT OF TRANSPORTATION**

**HMA SURFACE REMOVAL DETAILS**

SCALE: SHEET NO. OF SHEETS STA. TO STA.

F.A.P. RTE.	SECTION	COUNTY	TOTAL SHEETS	SHEET NO.
326	129R5-3	Champaign	24	15
CONTRACT NO. 70706				
ILLINOIS FED. AID PROJECT				