


STAGE I CONSTRUCTION
(Looking East)

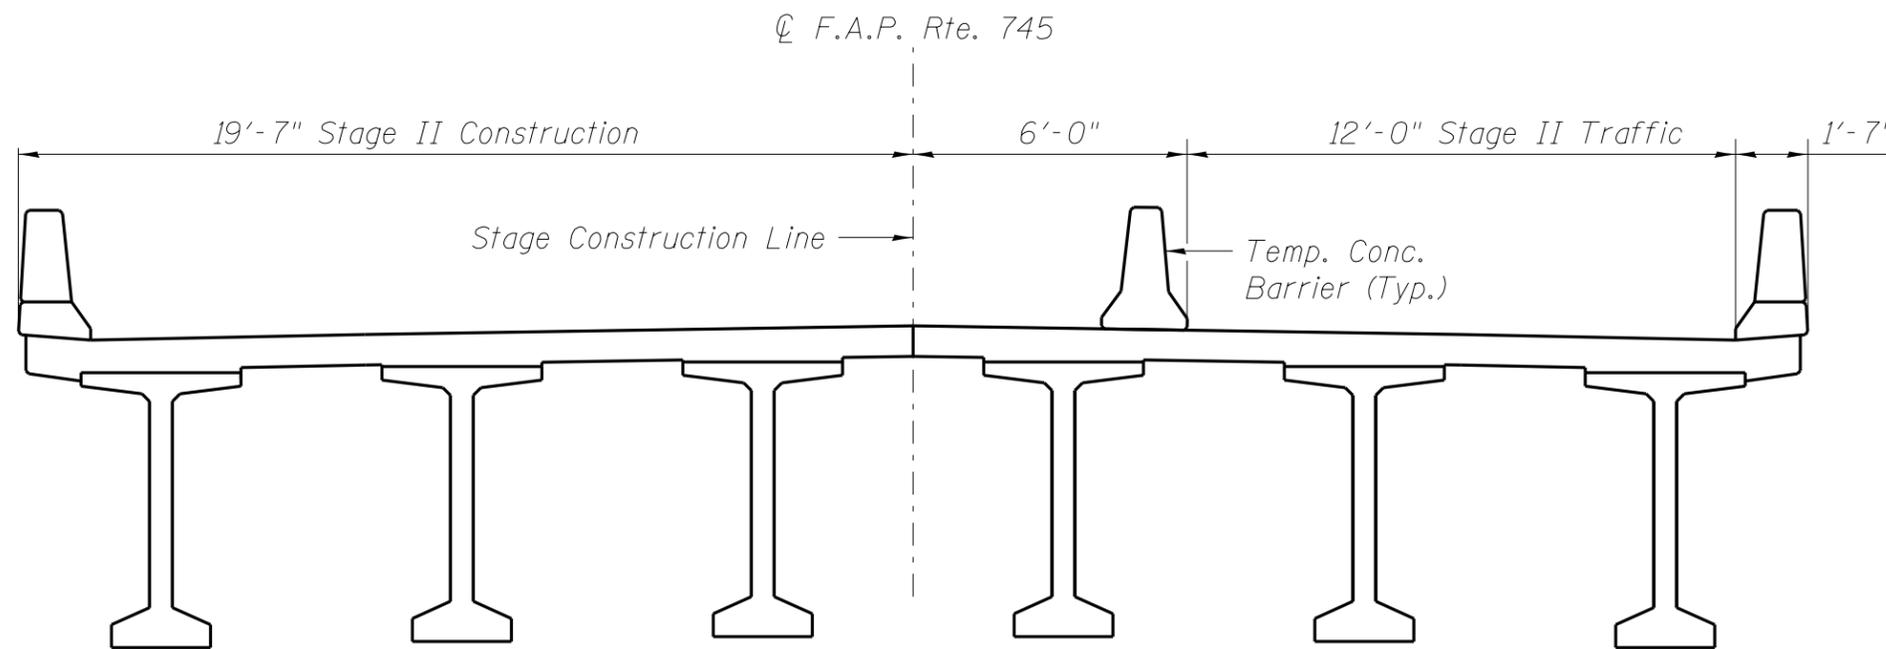

STAGE II CONSTRUCTION
(Looking East)

USER NAME = sparksgw	DESIGNED -	REVISED -	STATE OF ILLINOIS DEPARTMENT OF TRANSPORTATION	MAINTENANCE OF TRAFFIC - BRIDGE IL 104 OVER LIEHR CREEK			F.A.P. RTE.	SECTION	COUNTY	TOTAL SHEETS	SHEET NO.
PLOT SCALE = 4.0000' / in.	DRAWN -	REVISED -					745	108B-2	PIKE	64	9
PLOT DATE = Sep-01-2011 08:58:40AM	CHECKED - JA	REVISED -		SCALE: SHEET NO. OF SHEETS STA. TO STA.			CONTRACT NO. 72981				
	DATE - 6/13/11	REVISED -					FED. ROAD DIST. NO. 6 ILLINOIS FED. AID PROJECT				