


PLAN	SURVEYED	DATE
	PLOTTED	BY
	GRADES CHECKED	
	STRUCTURE NOTATIONS CHECKED	
	NOTE BOOK NO.	
	FILE NAME	

PROFILE	SURVEYED	DATE
	PLOTTED	BY
	GRADES CHECKED	
	STRUCTURE NOTATIONS CHECKED	
	NOTE BOOK NO.	
	FILE NAME	

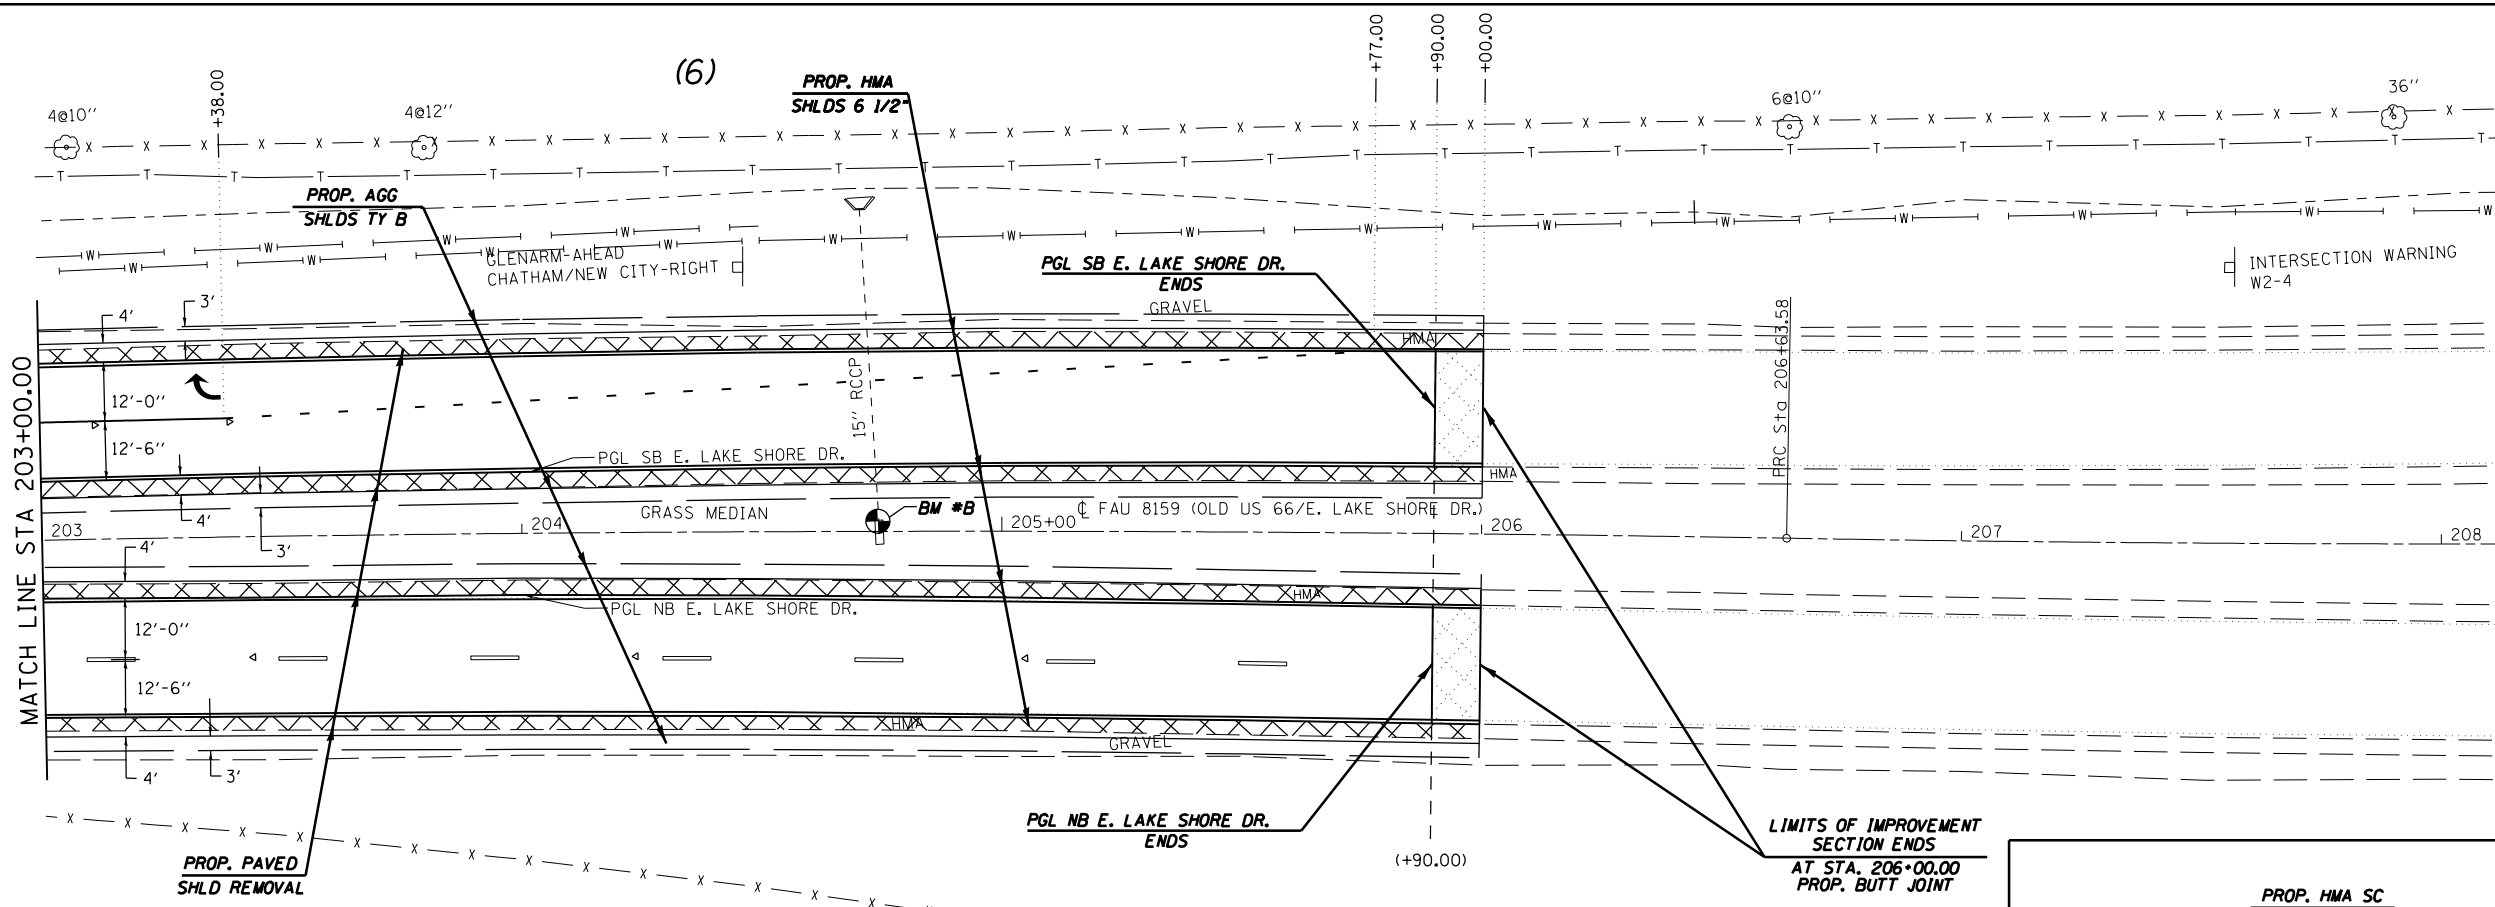

EXIST. CURVE PALM2
 PI STA. = 209+35.11
 $\Delta = 3^\circ 47' 36''$ (LT)
 $D = 0^\circ 41' 55''$
 $R = 8,200.00'$
 $T = 271.54'$
 $L = 542.87'$
 $E = 4.49'$
 $e =$
 $T.R. =$
 $S.E. RUN =$
 $P.C. STA. = 206+63.58$
 $P.T. STA. = 212+06.45$

