


FINAL SURVEY	SURVEYED	BY	DATE
SURVEY NO.	PLOTTED		
NOTE BOOK NO.	TEMPLATE		
AREAS CHECKED	AREAS CHECKED		

ORIGINAL SURVEY	SURVEYED	BY	DATE
SURVEY NO.	PLOTTED		
NOTE BOOK NO.	TEMPLATE		
AREAS CHECKED	AREAS CHECKED		

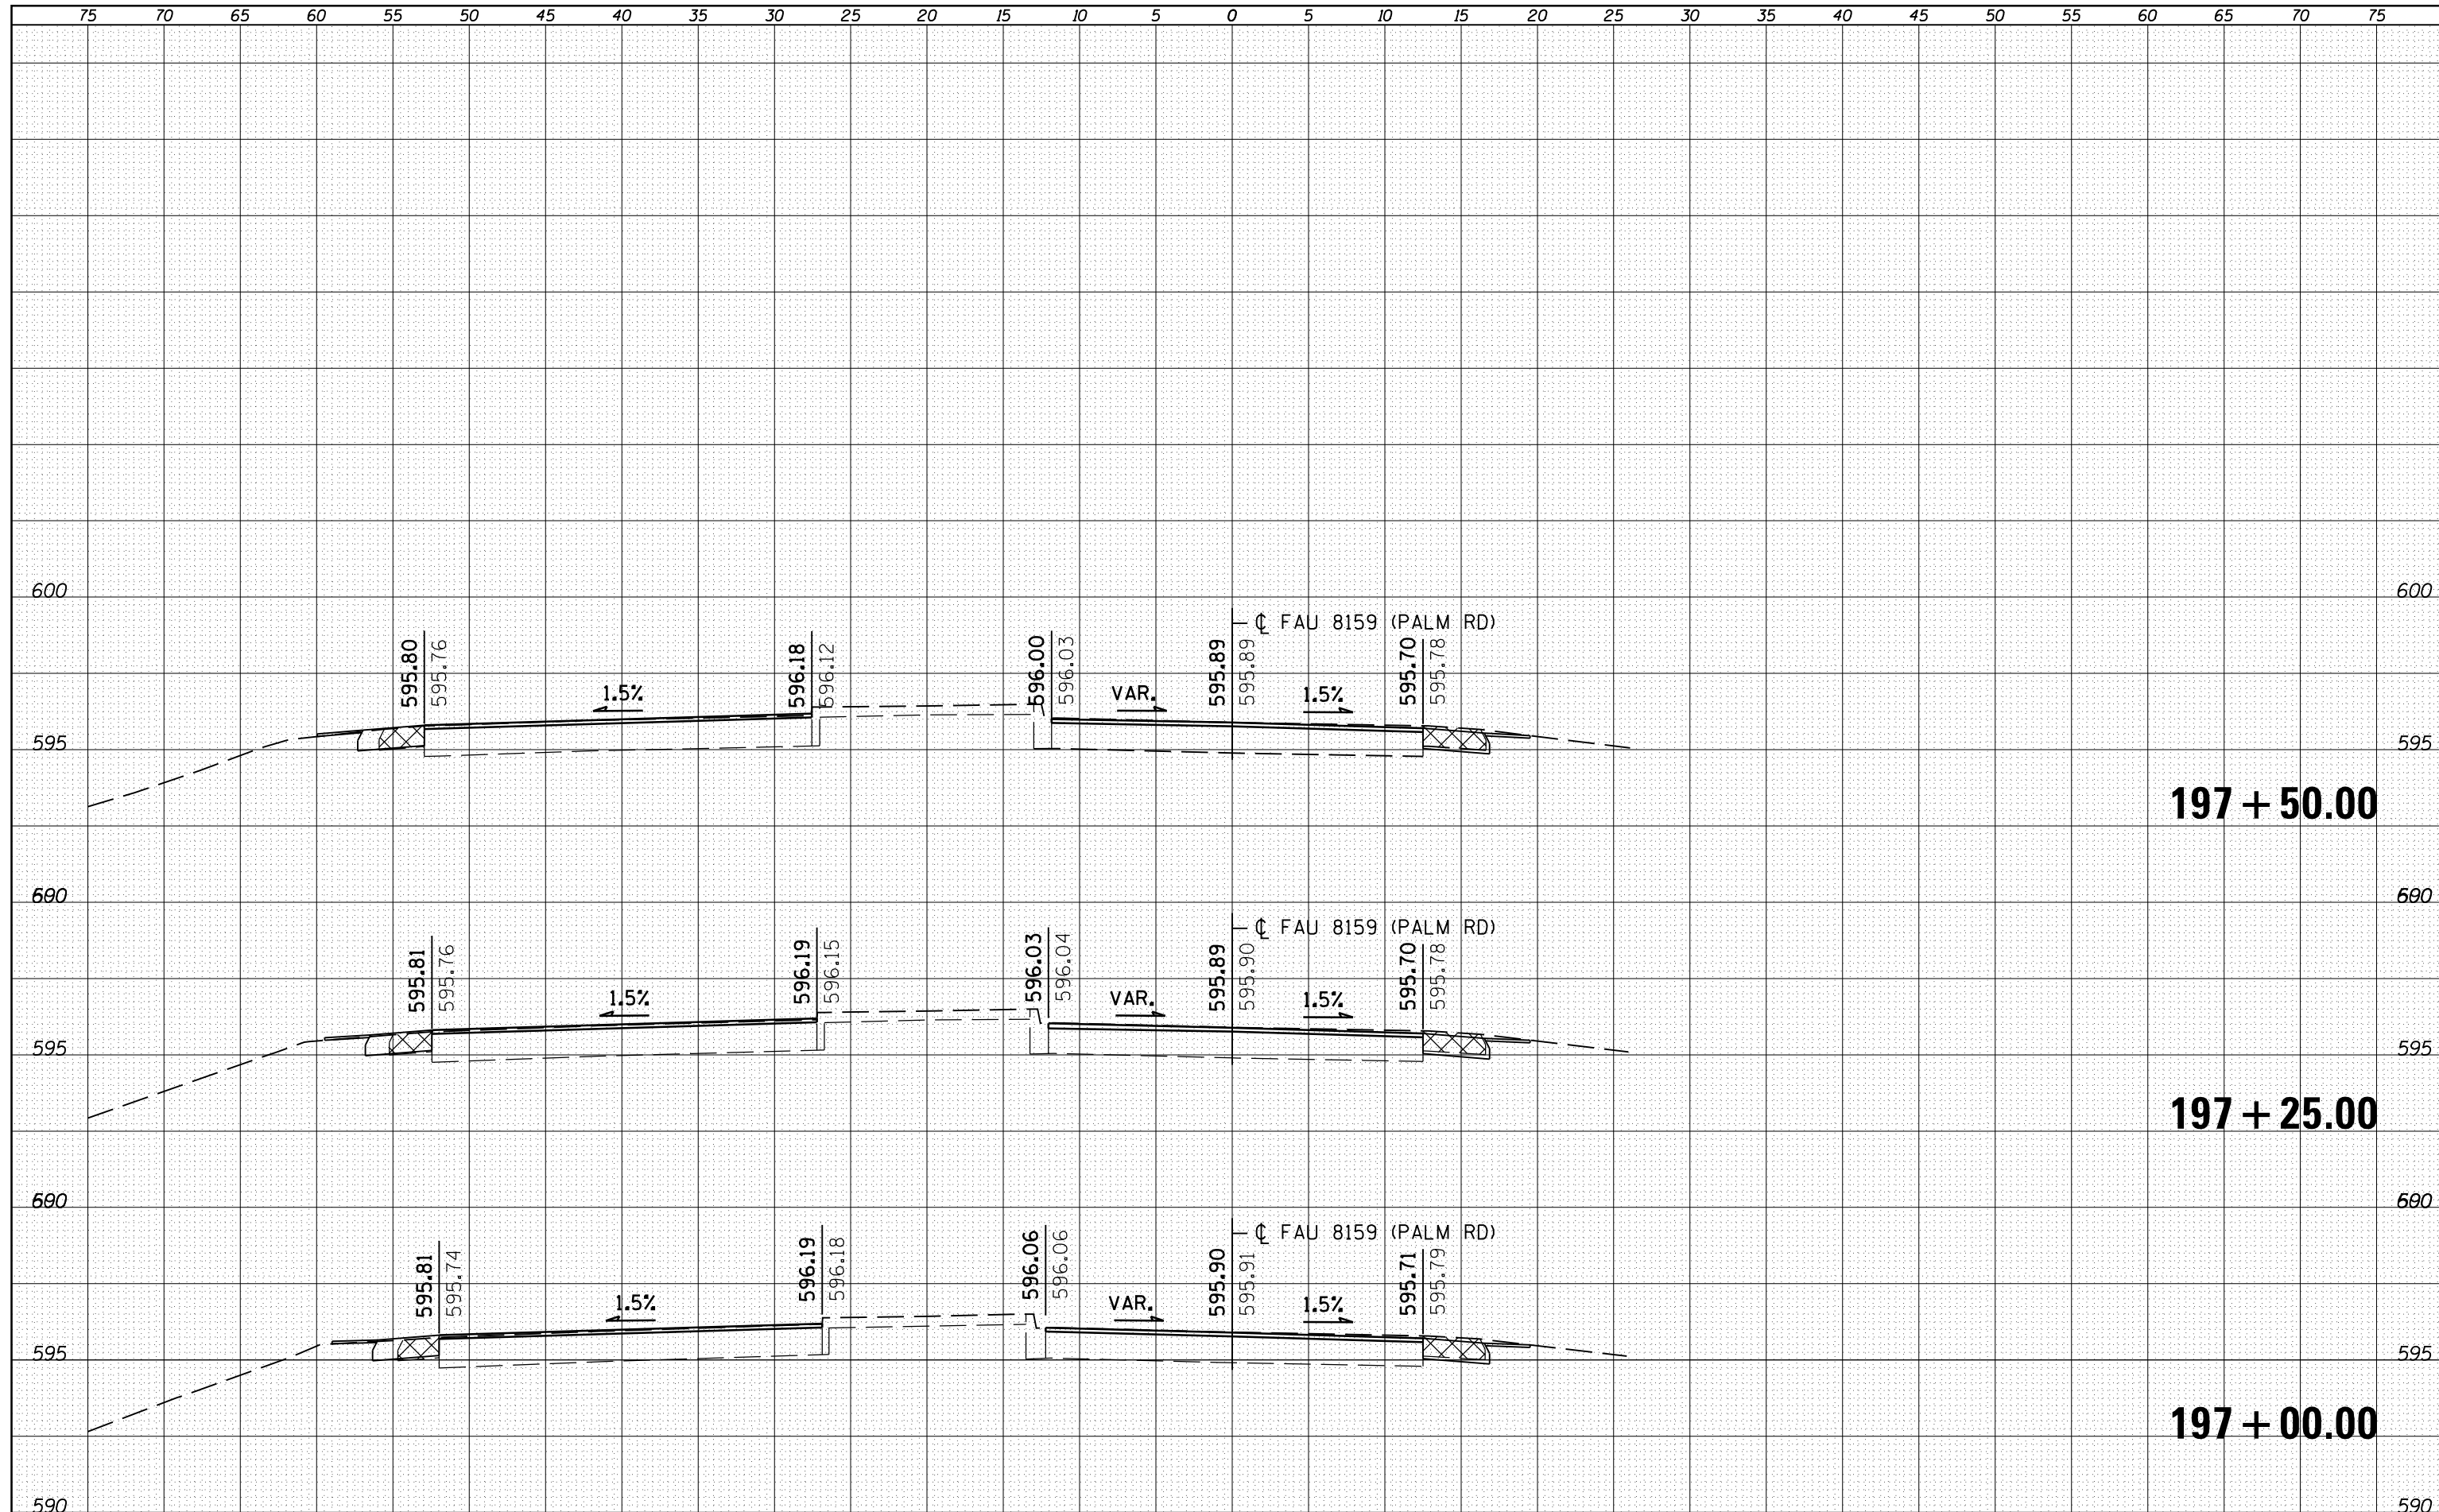

FILE NAME =	USER NAME = sparksgw	DESIGNED - RSC	REVISED -
c:\pw_work\pwtidot\sparksgw\d0221228\d672c87-sh-xsshtml.dgn		DRAWN - JWC	REVISED -
		CHECKED - RSC	REVISED -
		DATE -	REVISED -

STATE OF ILLINOIS DEPARTMENT OF TRANSPORTATION			
CROSS SECTION SHEETS		F.A.U. RTE. 7998	SECTION 110TS,NL
SCALE:	SHEET NO. 8 OF 39 SHEETS	COUNTY SANGAMON	TOTAL SHEETS 95
	STA. 197+00.00 TO STA. 197+50.00	CONTRACT NO. 72C87	
ILLINOIS FED. AID PROJECT			