


DATE	
BY	
FINAL SURVEY	SURVEYED
NOTE BOOK	PLOTTED
NO.	AREAS CHECKED

DATE	
BY	
ORIGINAL SURVEY	SURVEYED
NOTE BOOK	PLOTTED
NO.	AREAS CHECKED

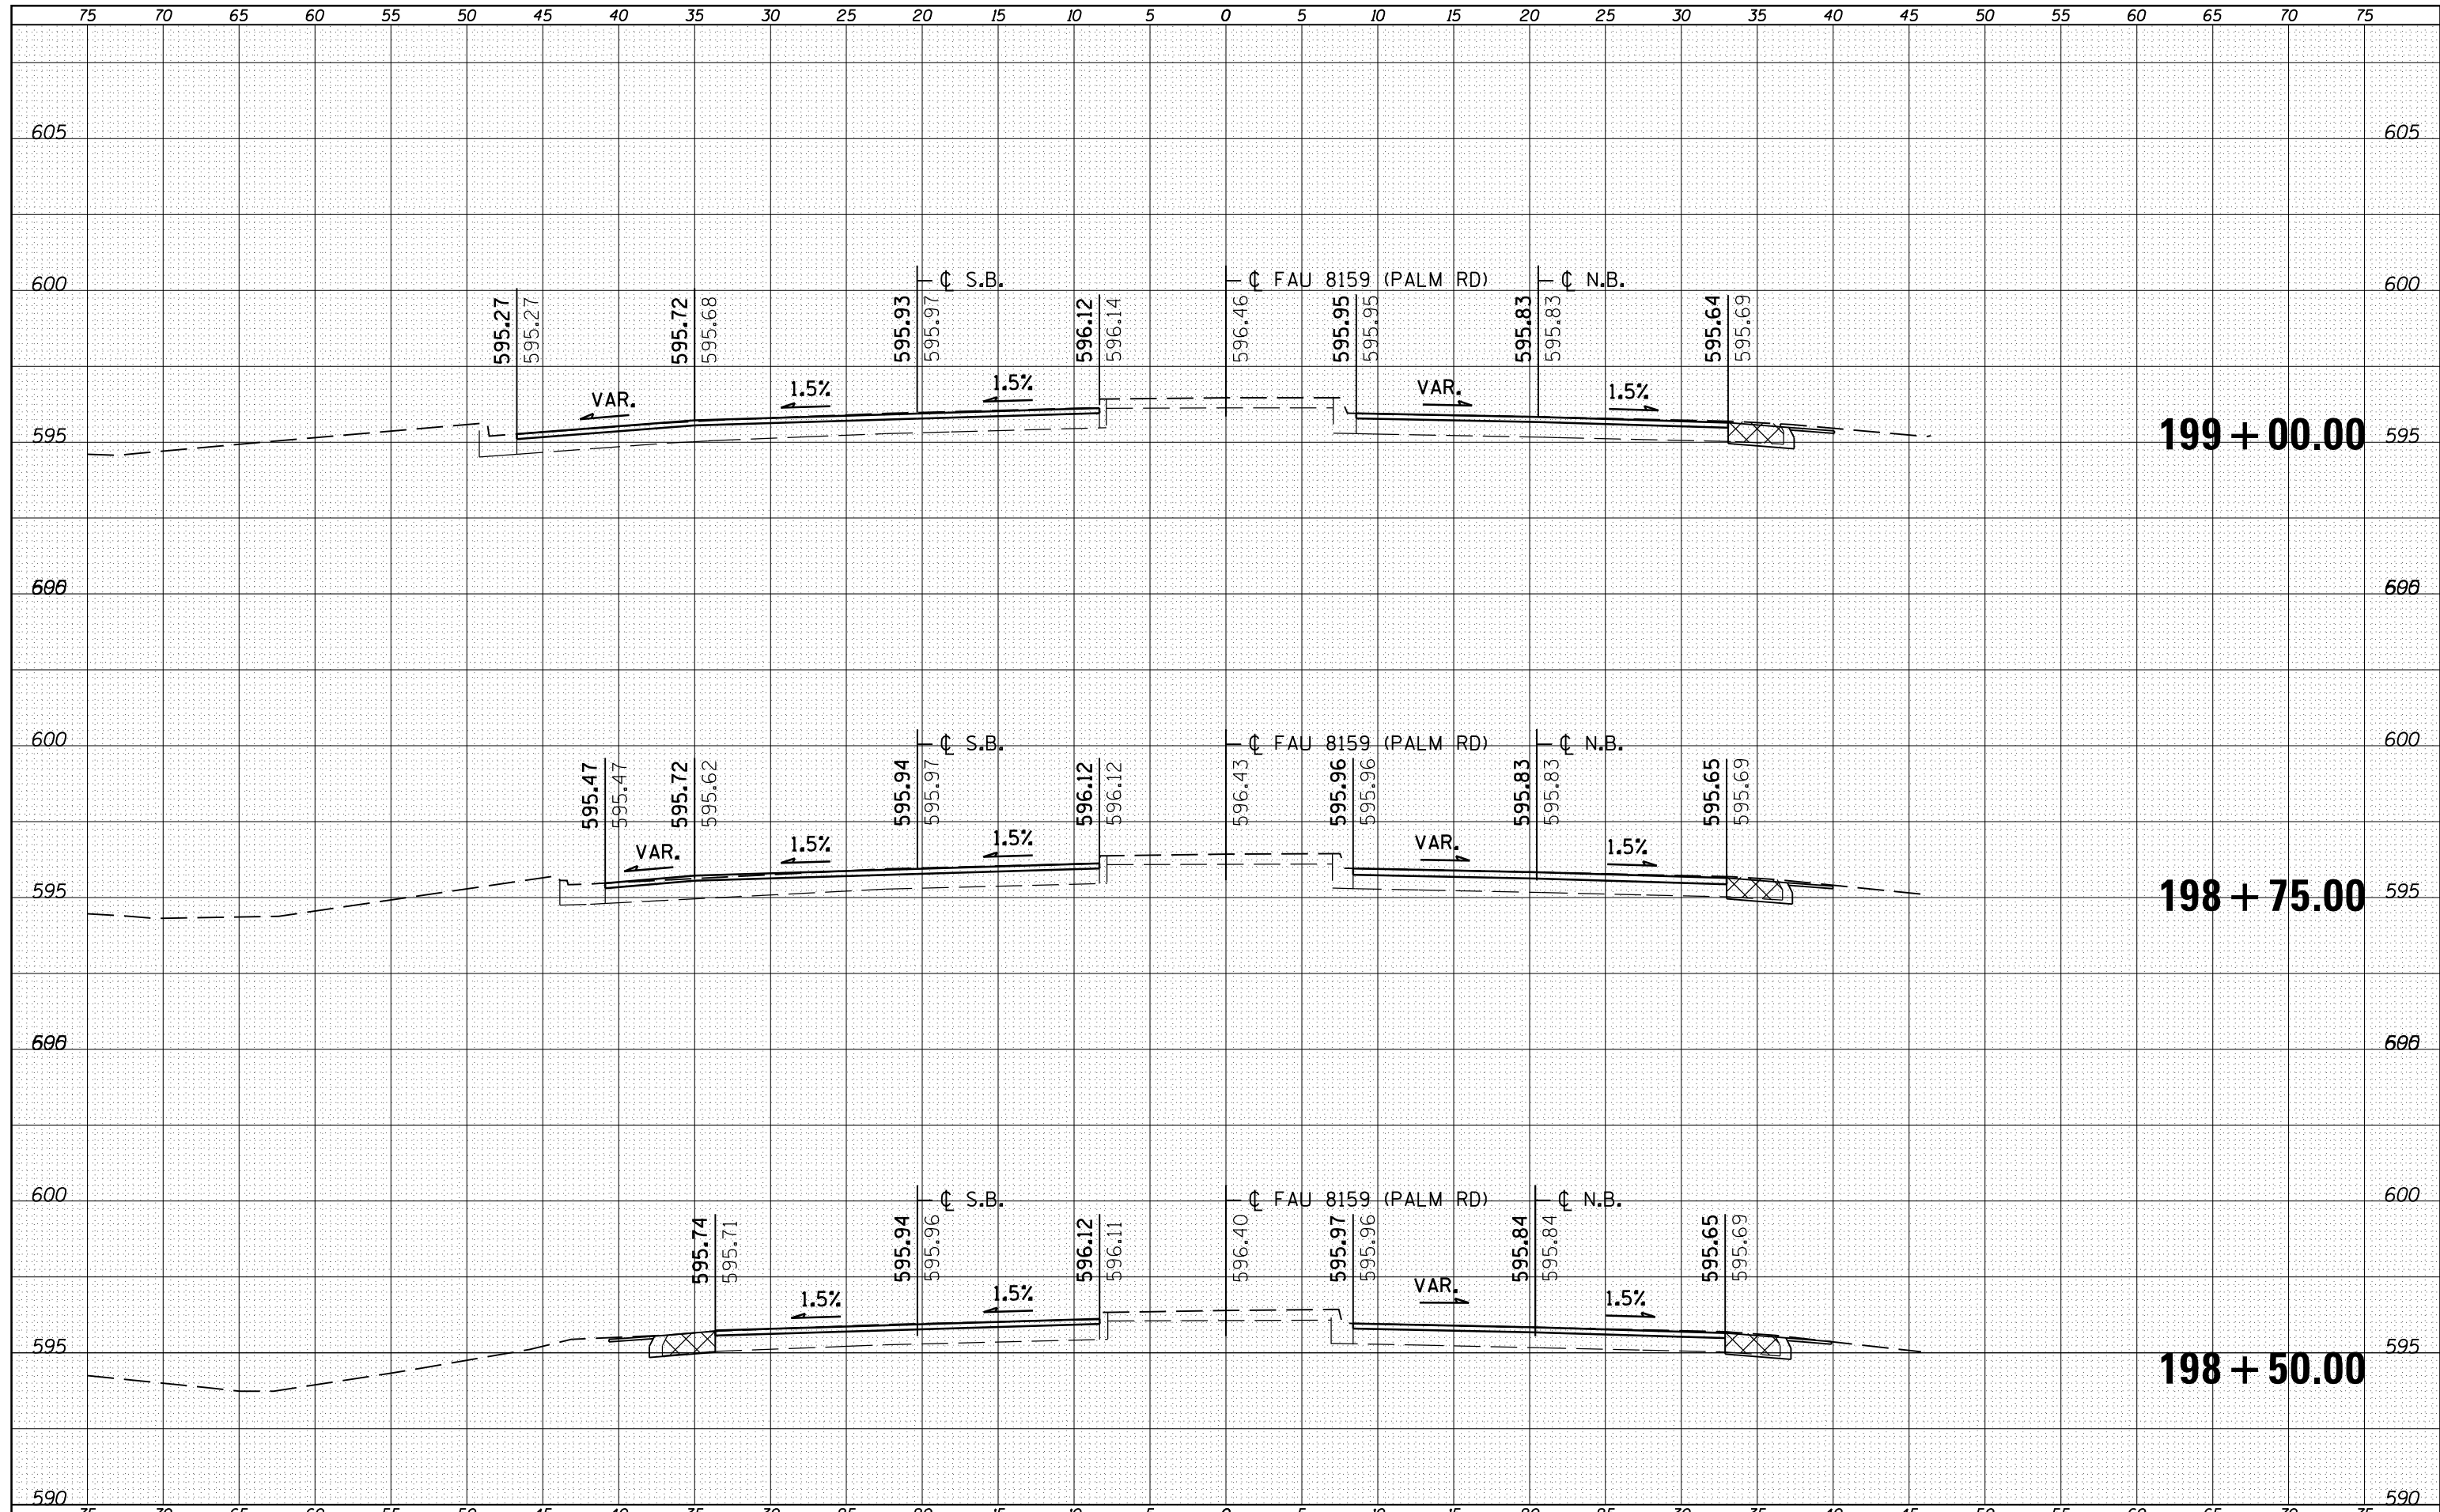

FILE NAME =	USER NAME = sparksgw	DESIGNED - RSC	REVISIED -	STATE OF ILLINOIS DEPARTMENT OF TRANSPORTATION	CROSS SECTION SHEETS			F.A.U. RTE.	SECTION	COUNTY	TOTAL SHEETS	SHEET NO.
es:\pw\work\p\dot\sparksgw\d0221228\d672c87-sh-xsshtsr.dgn	DRAWN - JWC	REVISIED -			7998	110TS,NL	SANGAMON	95	66			
PLOT SCALE = 10.0000' / in.	CHECKED - RSC	REVISIED -			SCALE:			SHEET NO. 10 OF 39 SHEETS	STA. 198+50.00 TO STA. 199+00.00	CONTRACT NO. 72CB7		
PLOT DATE = Sep-01-2011 12:36:36PM	DATE -	REVISIED -						ILLINOIS FED. AID PROJECT				