


DATE	
BY	
FINAL SURVEY	SURVEYED
NOTE BOOK	PLOTTED
NO.	AREAS CHECKED

DATE	
BY	
ORIGINAL SURVEY	SURVEYED
NOTE BOOK	PLOTTED
NO.	AREAS CHECKED

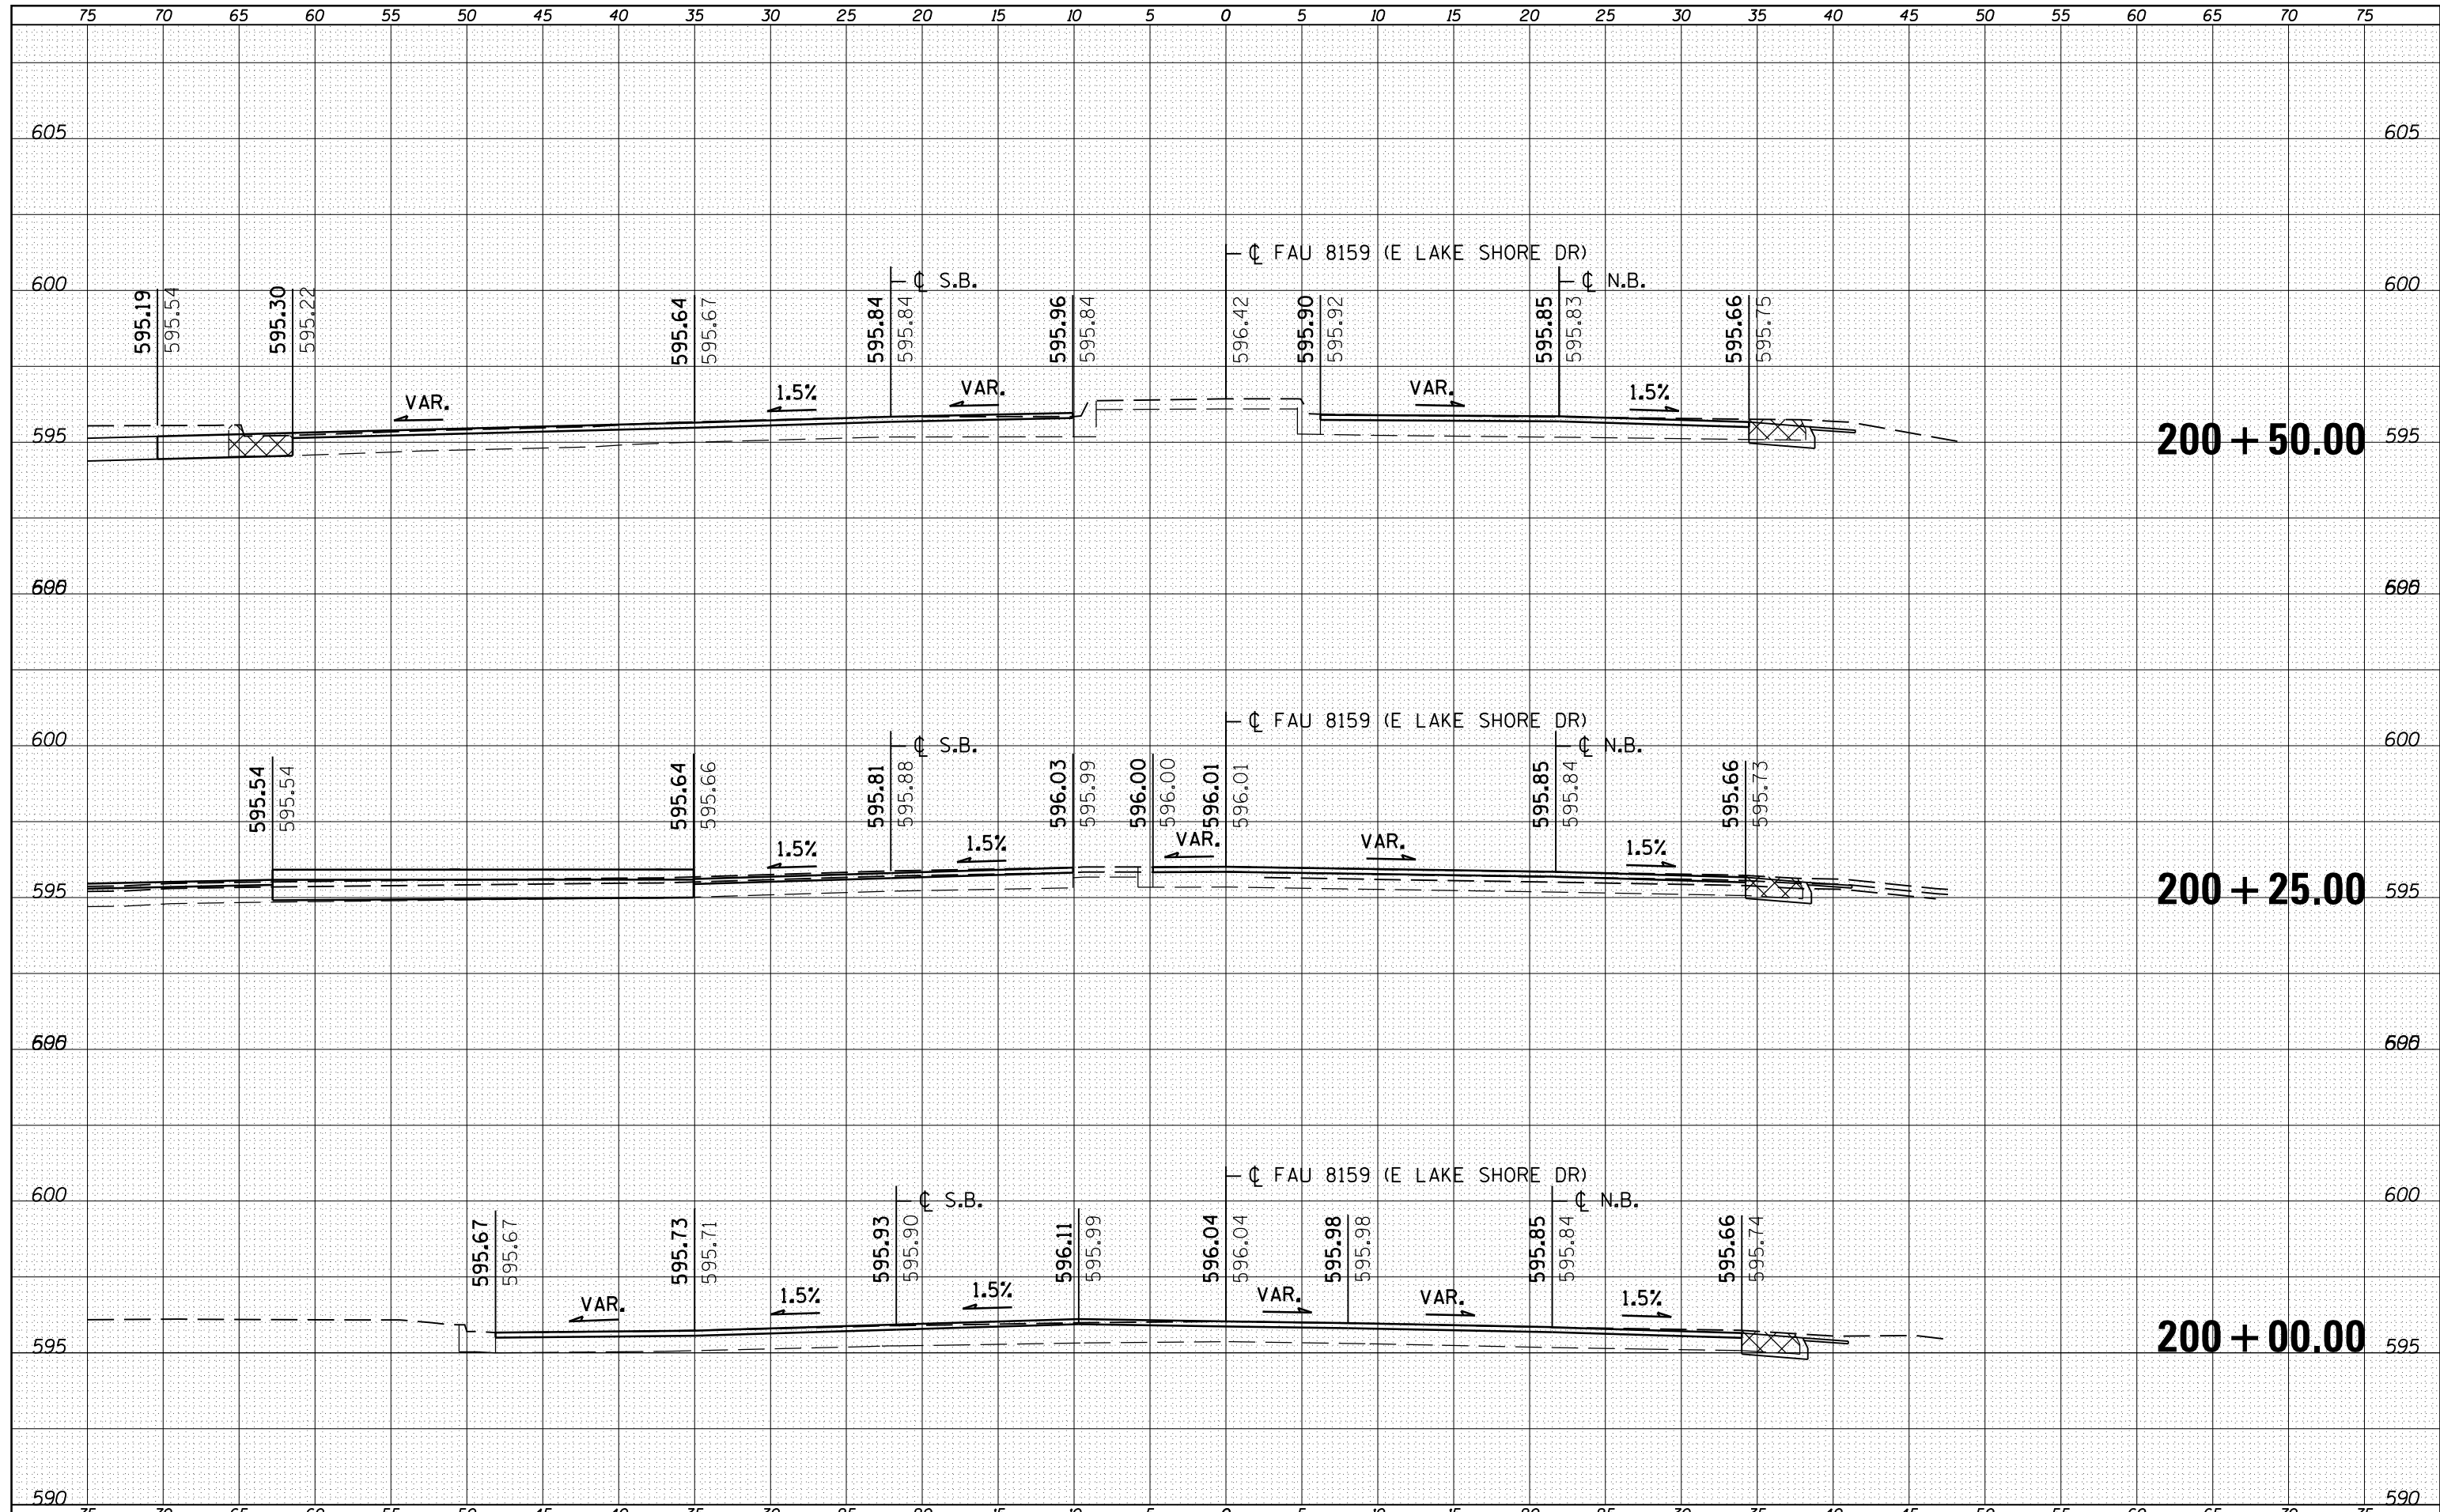

FILE NAME =	USER NAME = sparksgw	DESIGNED - RSC	REVISED -	<b>STATE OF ILLINOIS</b> <b>DEPARTMENT OF TRANSPORTATION</b>	<b>CROSS SECTION SHEETS</b>			F.A.U. RTE.	SECTION	COUNTY	TOTAL SHEETS	SHEET NO.
c:\pw\work\p\dot\sparksgw\d0221228\d672c87-sh-xsshtsr.dgn		DRAWN - JWC	REVISED -		7998	110TS,NL	SANGAMON	95	68			
PLOT SCALE = 10.0000' / in.		CHECKED - RSC	REVISED -		SCALE:			SHEET NO. 12 OF 39 SHEETS	STA. 200+00.00 TO STA. 200+50.00	CONTRACT NO. 72C87		
PLOT DATE = Sep-01-2011 12:36:36PM		DATE -	REVISED -		ILLINOIS FED. AID PROJECT							