


FINAL SURVEY NO.	SURVEYED	DATE
NOTE BOOK	PLOTTED	
AREAS CHECKED	TEMPLATE	
	AREAS CHECKED	

ORIGINAL SURVEY NO.	SURVEYED	DATE
NOTE BOOK	PLOTTED	
AREAS CHECKED	TEMPLATE	
	AREAS CHECKED	

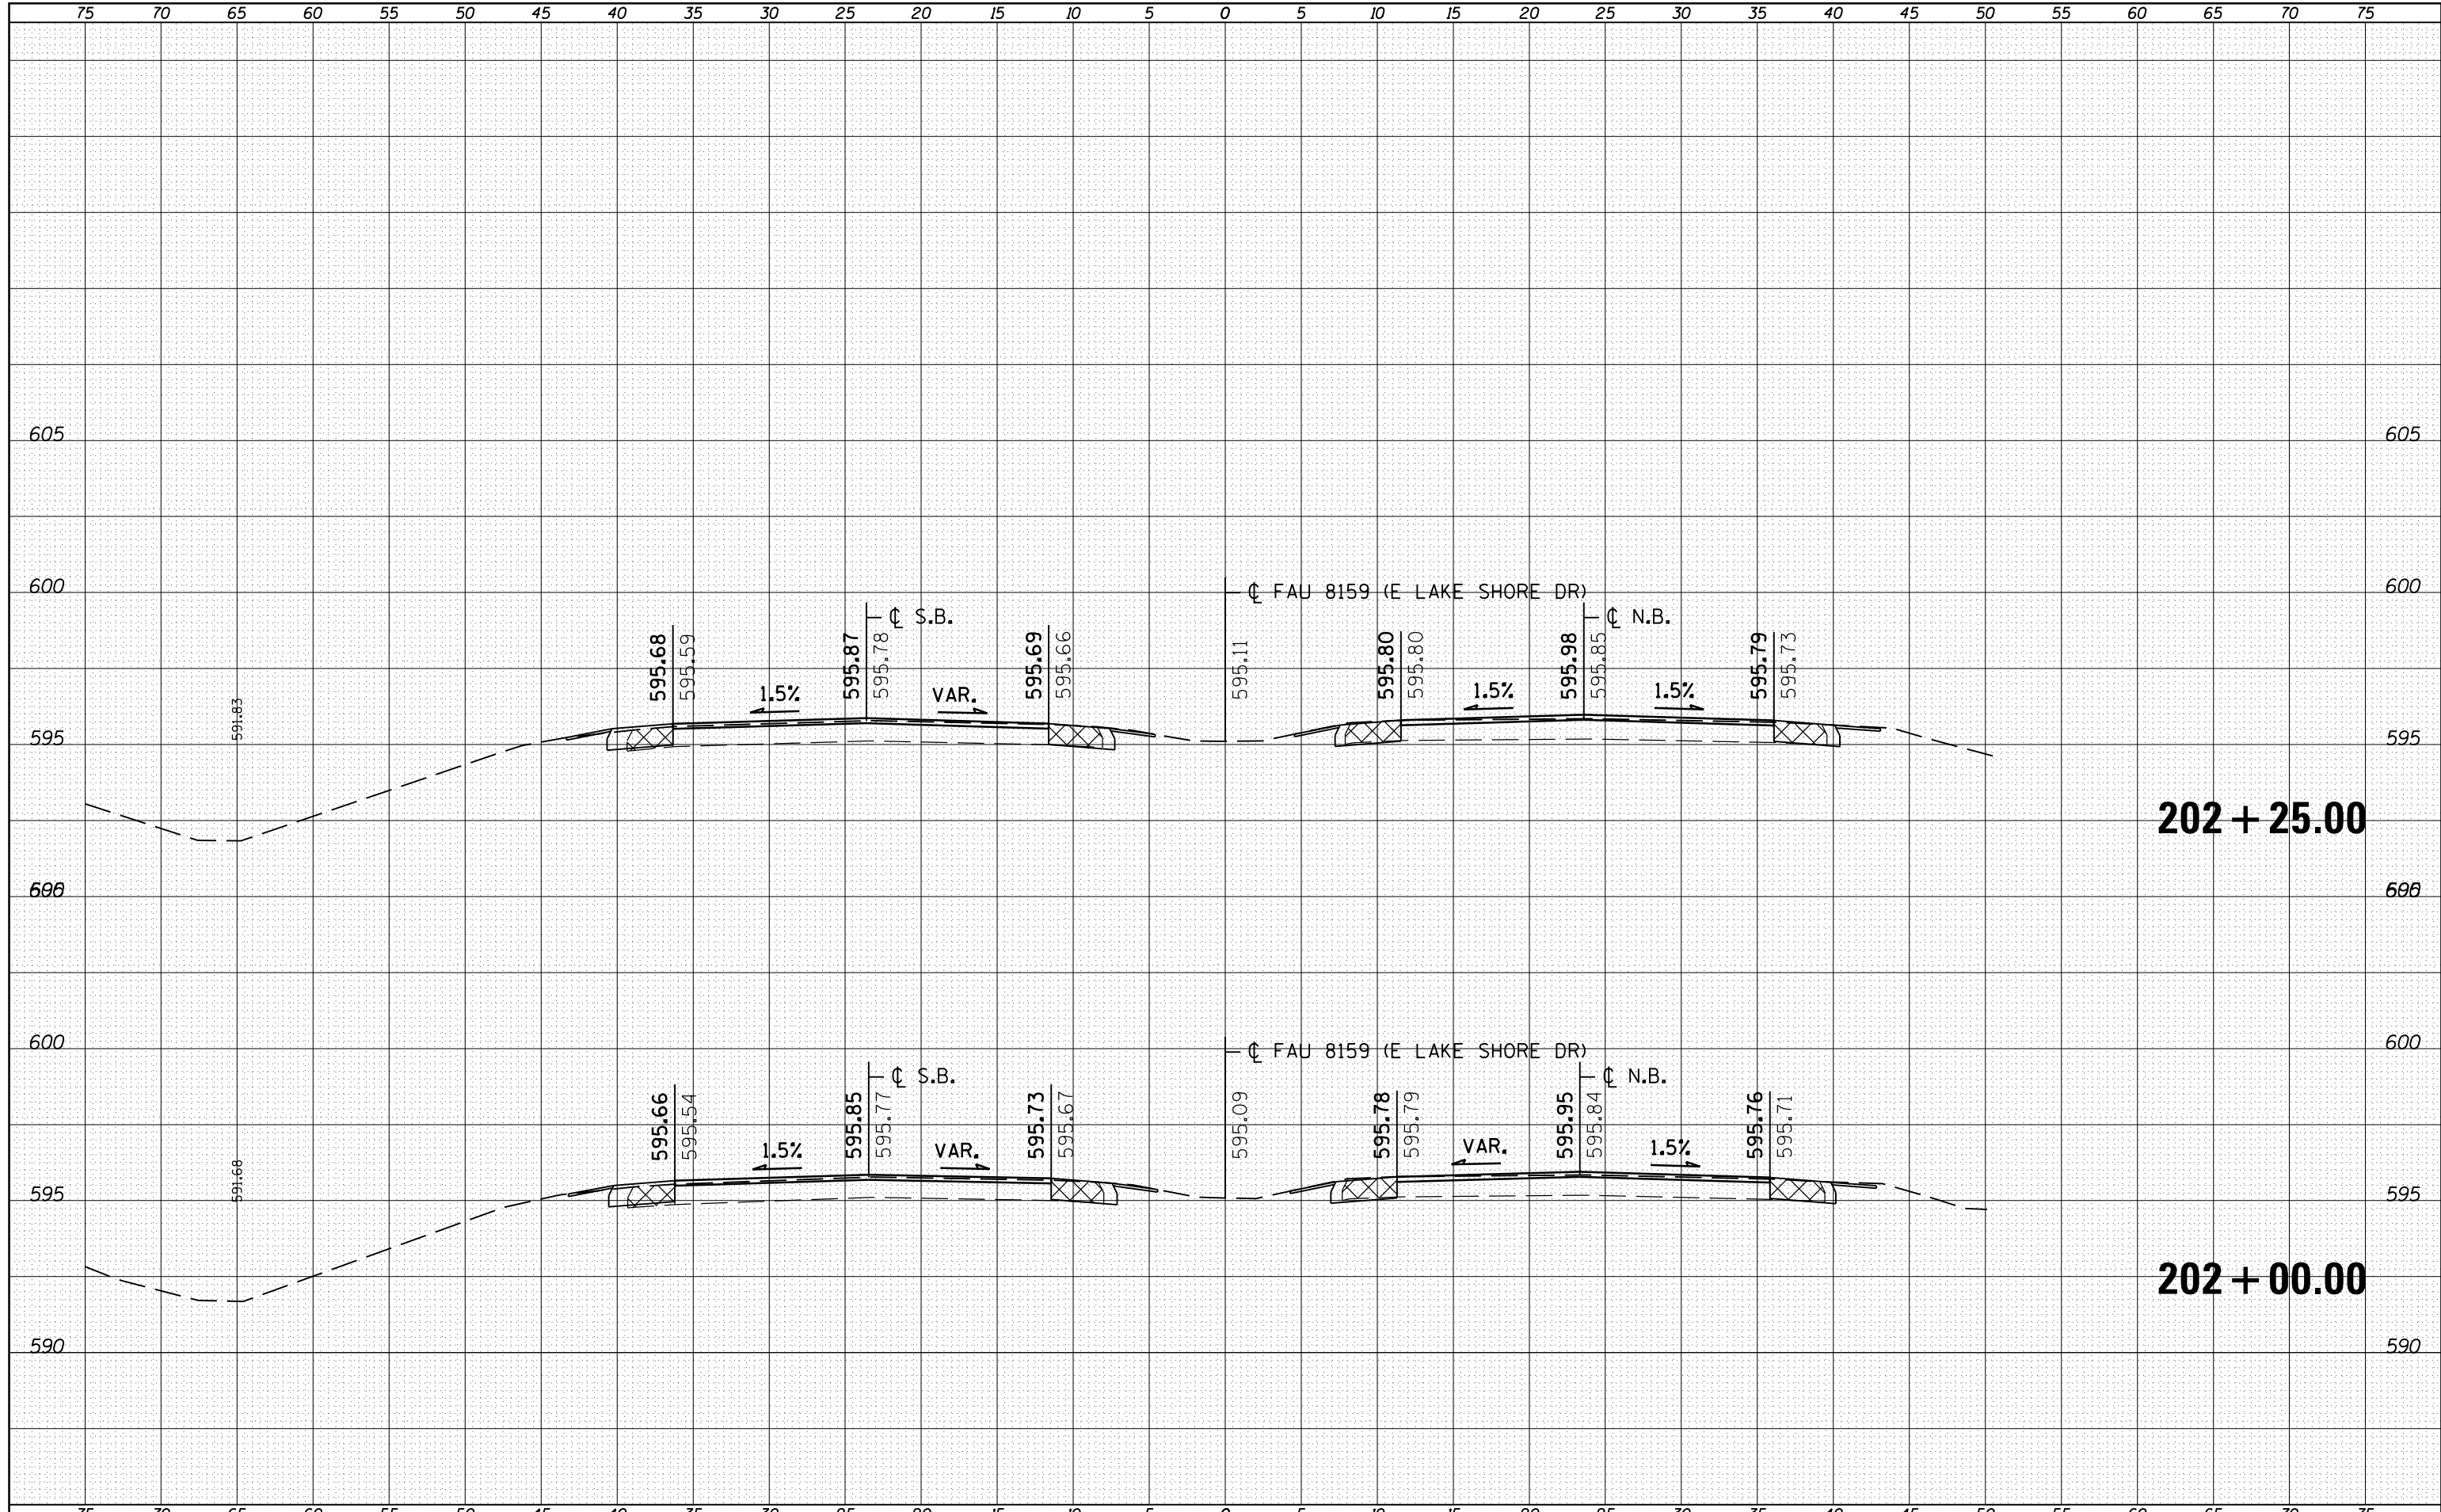

FILE NAME =	USER NAME = sparsgw	DESIGNED - RSC	REVISIED -	<p style="text-align: center;">STATE OF ILLINOIS DEPARTMENT OF TRANSPORTATION</p> <p style="text-align: center;">CROSS SECTION SHEETS</p> <p>SCALE: SHEET NO. 15 OF 39 SHEETS STA. 202+00.00 TO STA. 202+25.00</p>	F.A.U. RTE. 7998	SECTION 110TS,NL	COUNTY SANGAMON	TOTAL SHEETS 95	SHEET NO. 71
c:\pwork\pwork\sparsgw\d0221228\vd672c87-sh-xsshtsr.dgn	PLOT SCALE = 10.0000' / in.	DRAWN - JWC	REVISIED -		CONTRACT NO. 72CB7		ILLINOIS FED. AID PROJECT		
	PLOT DATE = Sep-01-2011 12:36:38PM	CHECKED - RSC	REVISIED -						
		DATE -	REVISIED -						