


DATE	
BY	
FINAL SURVEY	SURVEYED
NOTE BOOK	PLOTTED
NO.	TEMPLATE
	AREAS CHECKED

DATE	
BY	
ORIGINAL SURVEY	SURVEYED
NOTE BOOK	PLOTTED
NO.	TEMPLATE
	AREAS CHECKED

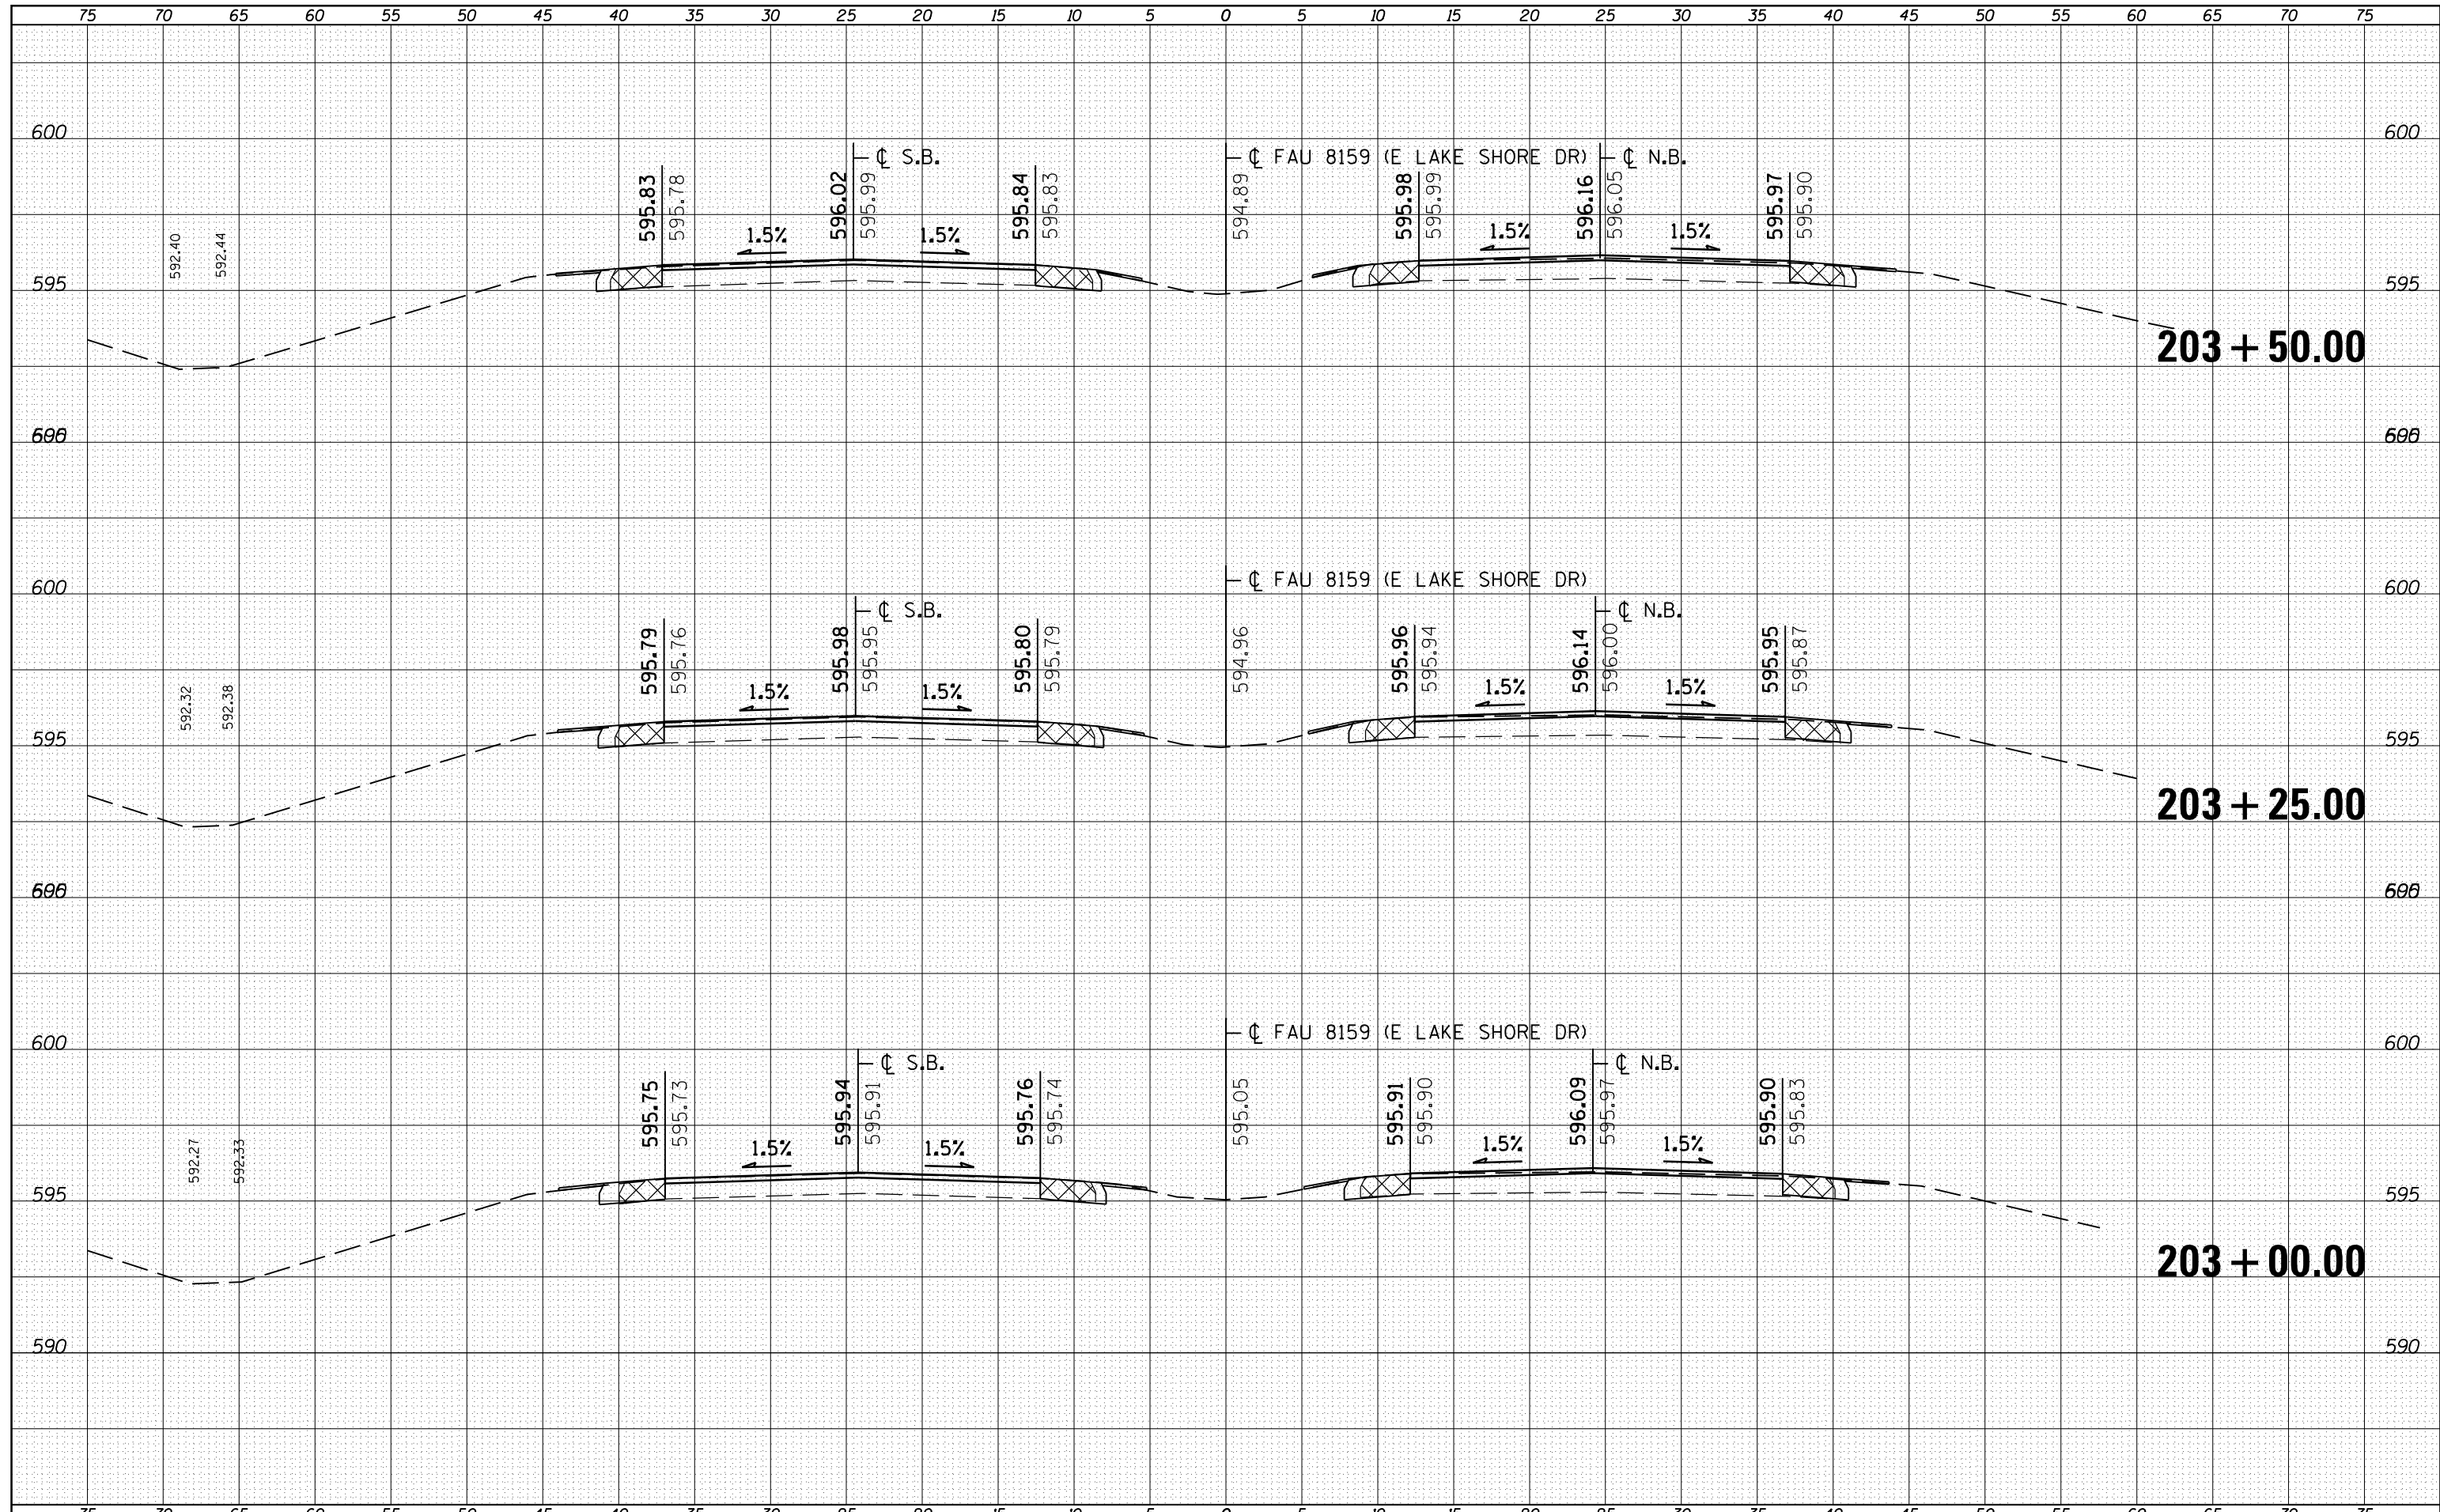

FILE NAME =	USER NAME = sparksgw	DESIGNED - RSC	REVISIED -	<b>STATE OF ILLINOIS</b> <b>DEPARTMENT OF TRANSPORTATION</b>	<b>CROSS SECTION SHEETS</b>		F.A.U. RTE.	SECTION	COUNTY	TOTAL SHEETS	SHEET NO.
c:\pw\work\pwidthot\sparksgw\d0221228\d672c87-sh-xsshtsr.dgn		DRAWN - JWC	REVISIED -		7998	110TS,NL	SANGAMON	95	73		
		PLOT SCALE = 10.0000' / in.	REVISIED -		SCALE:		SHEET NO. 17 OF 39 SHEETS		STA. 203+00.00 TO STA. 203+50.00	CONTRACT NO. 72C87	
		PLOT DATE = Sep-01-2011 12:36:38PM	REVISIED -		ILLINOIS FED. AID PROJECT						