


BY	DATE
SURVEYED	
PLOTTED	
TEMPLATE	
AREAS	CHECKED
AREAS	CHECKED
NO.	

BY	DATE
SURVEYED	
PLOTTED	
TEMPLATE	
AREAS	CHECKED
AREAS	CHECKED
NO.	

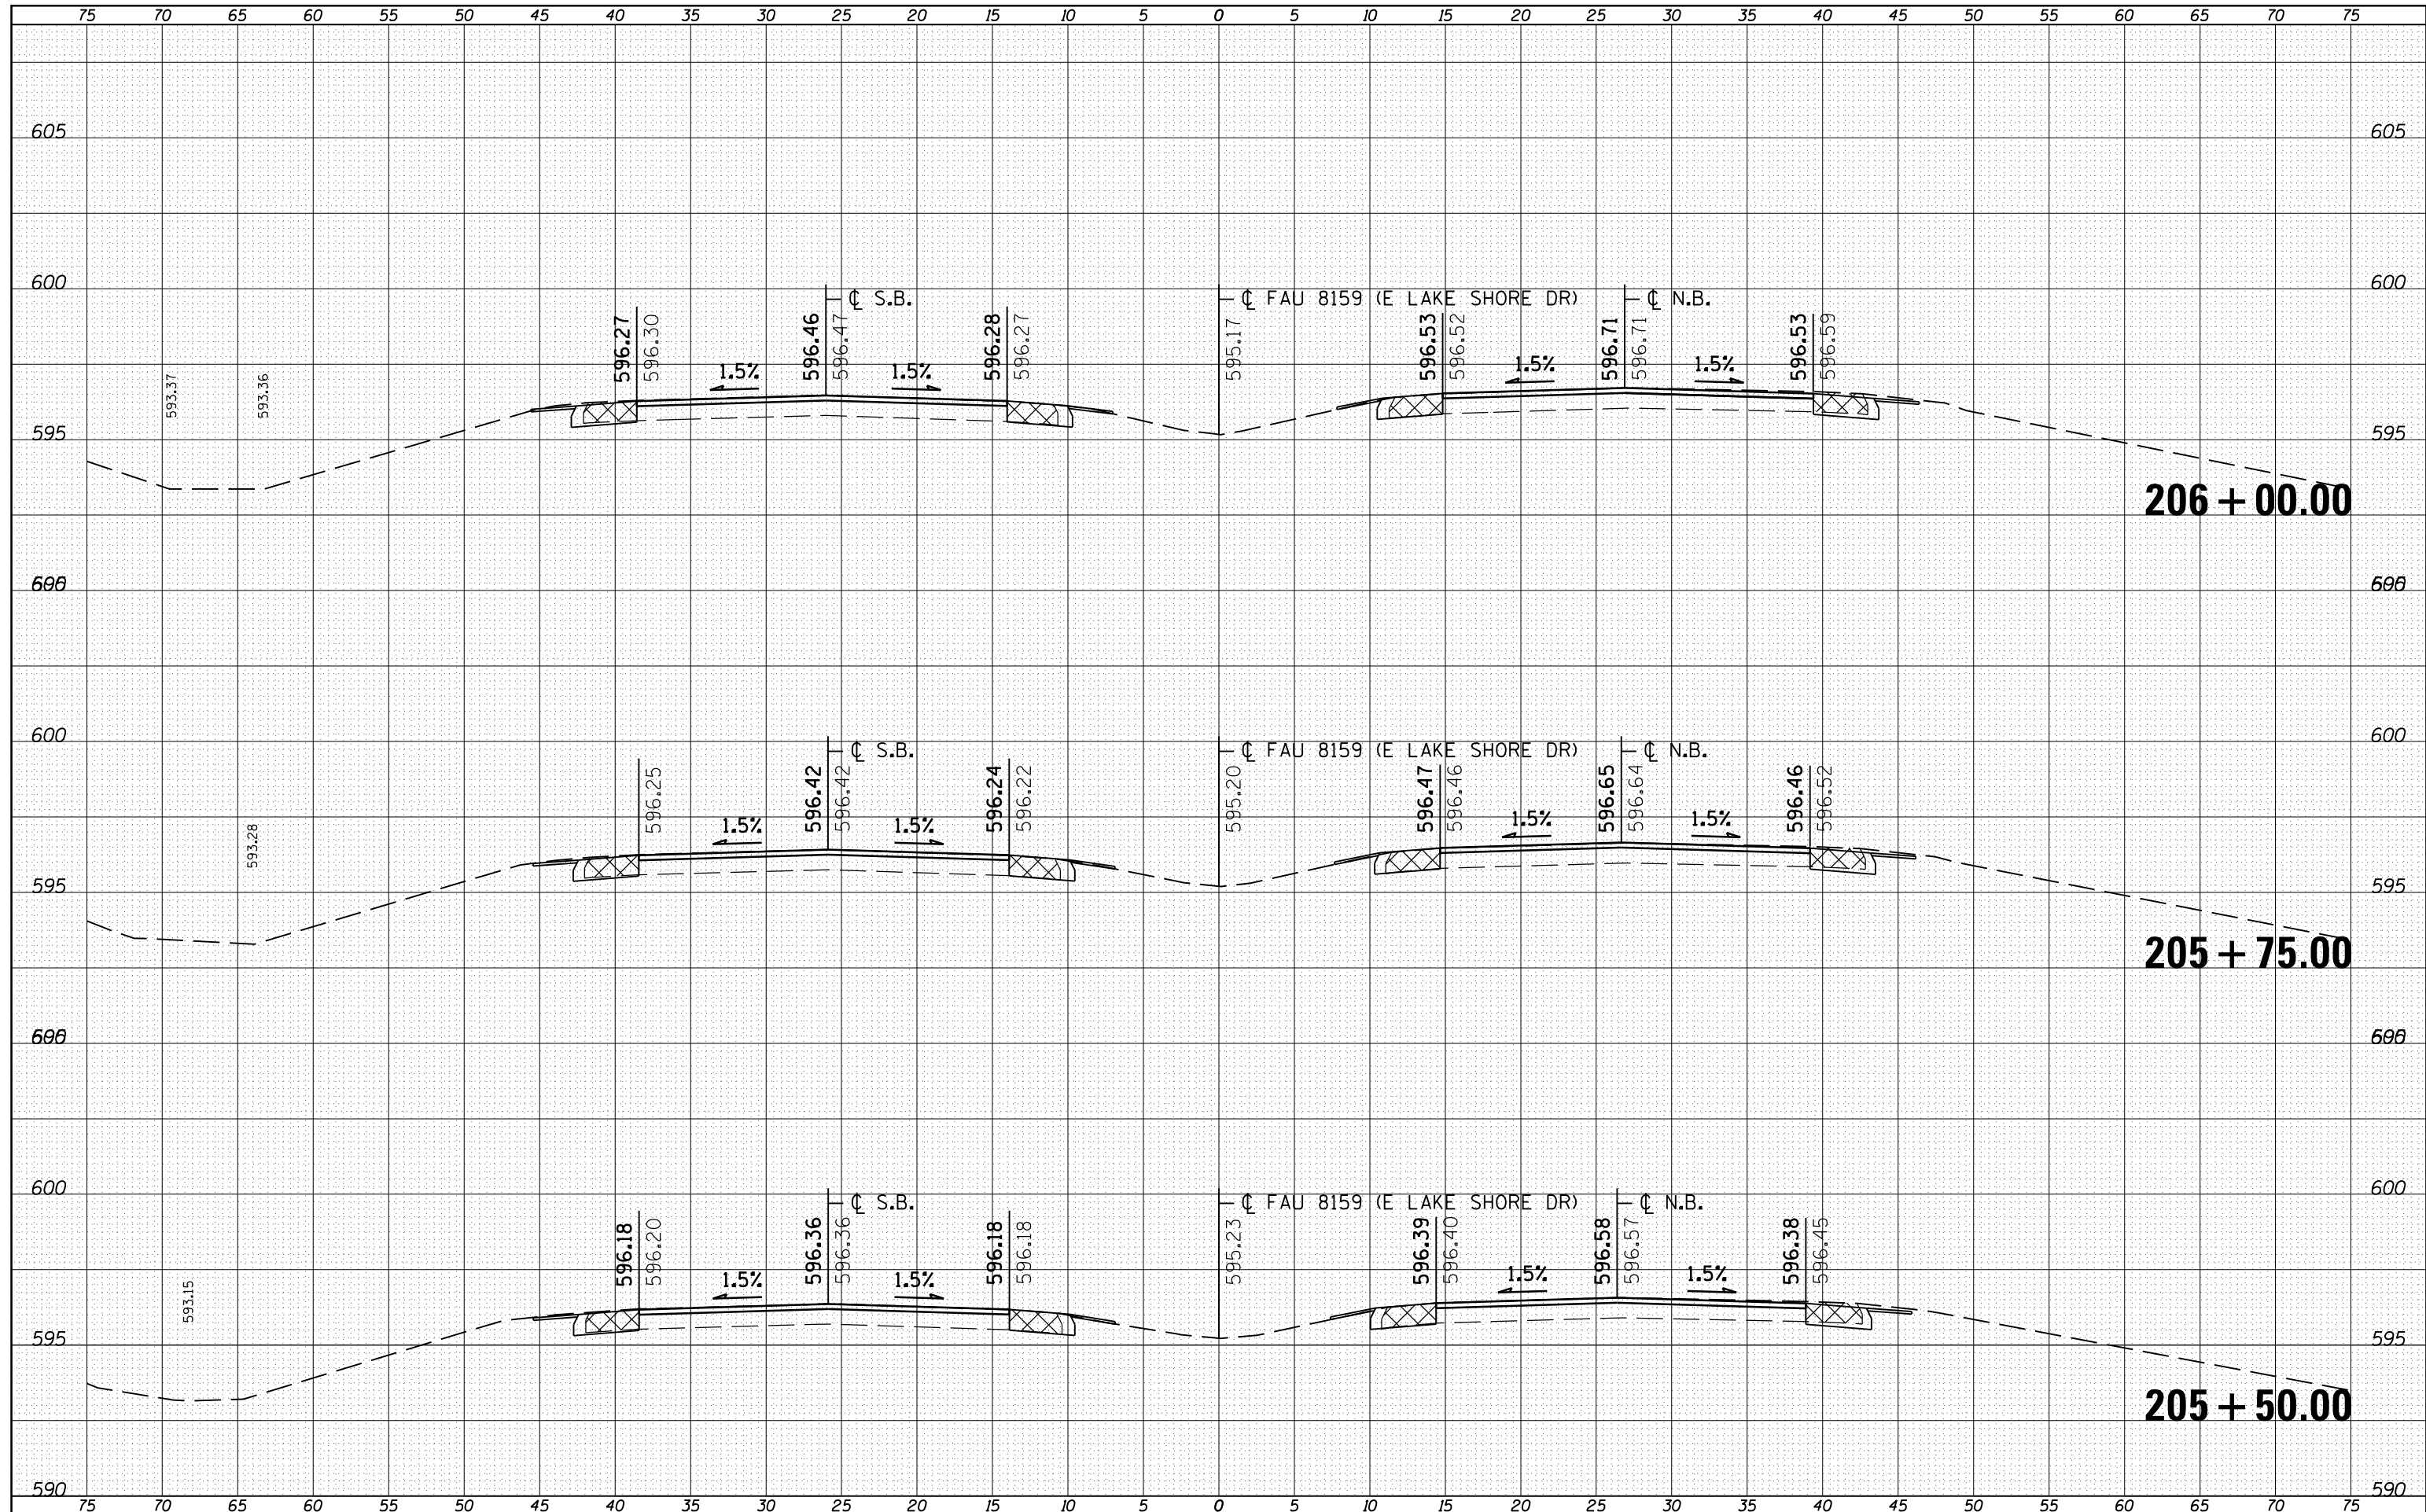

FILE NAME =	USER NAME = sparskgw
e:\pw-work\p\dtdot\sparskgw\d2221228\d672c87-sh-xsshtsr.dgn	DESIGNED - RSC
	DRAWN - JWC
	CHECKED - RSC
	DATE -
	PLOT DATE = Sep-01-2011 12:36:40PM

DESIGNED - RSC	REvised -
DRAWN - JWC	REvised -
CHECKED - RSC	REvised -
DATE -	REvised -

**STATE OF ILLINOIS
DEPARTMENT OF TRANSPORTATION**

CROSS SECTION SHEETS	
SCALE:	SHEET NO. 20 OF 39 SHEETS
STA. 205+50.00 TO STA. 206+00.00	

F.A.U. RTE.	SECTION	COUNTY	TOTAL SHEETS	SHEET NO.
7998	110TS,NL	SANGAMON	95	76
				CONTRACT NO. 72CB7
ILLINOIS FED. AID PROJECT				