


DATE	
BY	
SURVEYED	
PLOTTED	
TEMPLATE	
AREAS	
CHECKED	
FINAL SURVEY	
NOTE BOOK	
NO.	

DATE	
BY	
SURVEYED	
PLOTTED	
TEMPLATE	
AREAS	
CHECKED	
ORIGINAL SURVEY	
NOTE BOOK	
NO.	

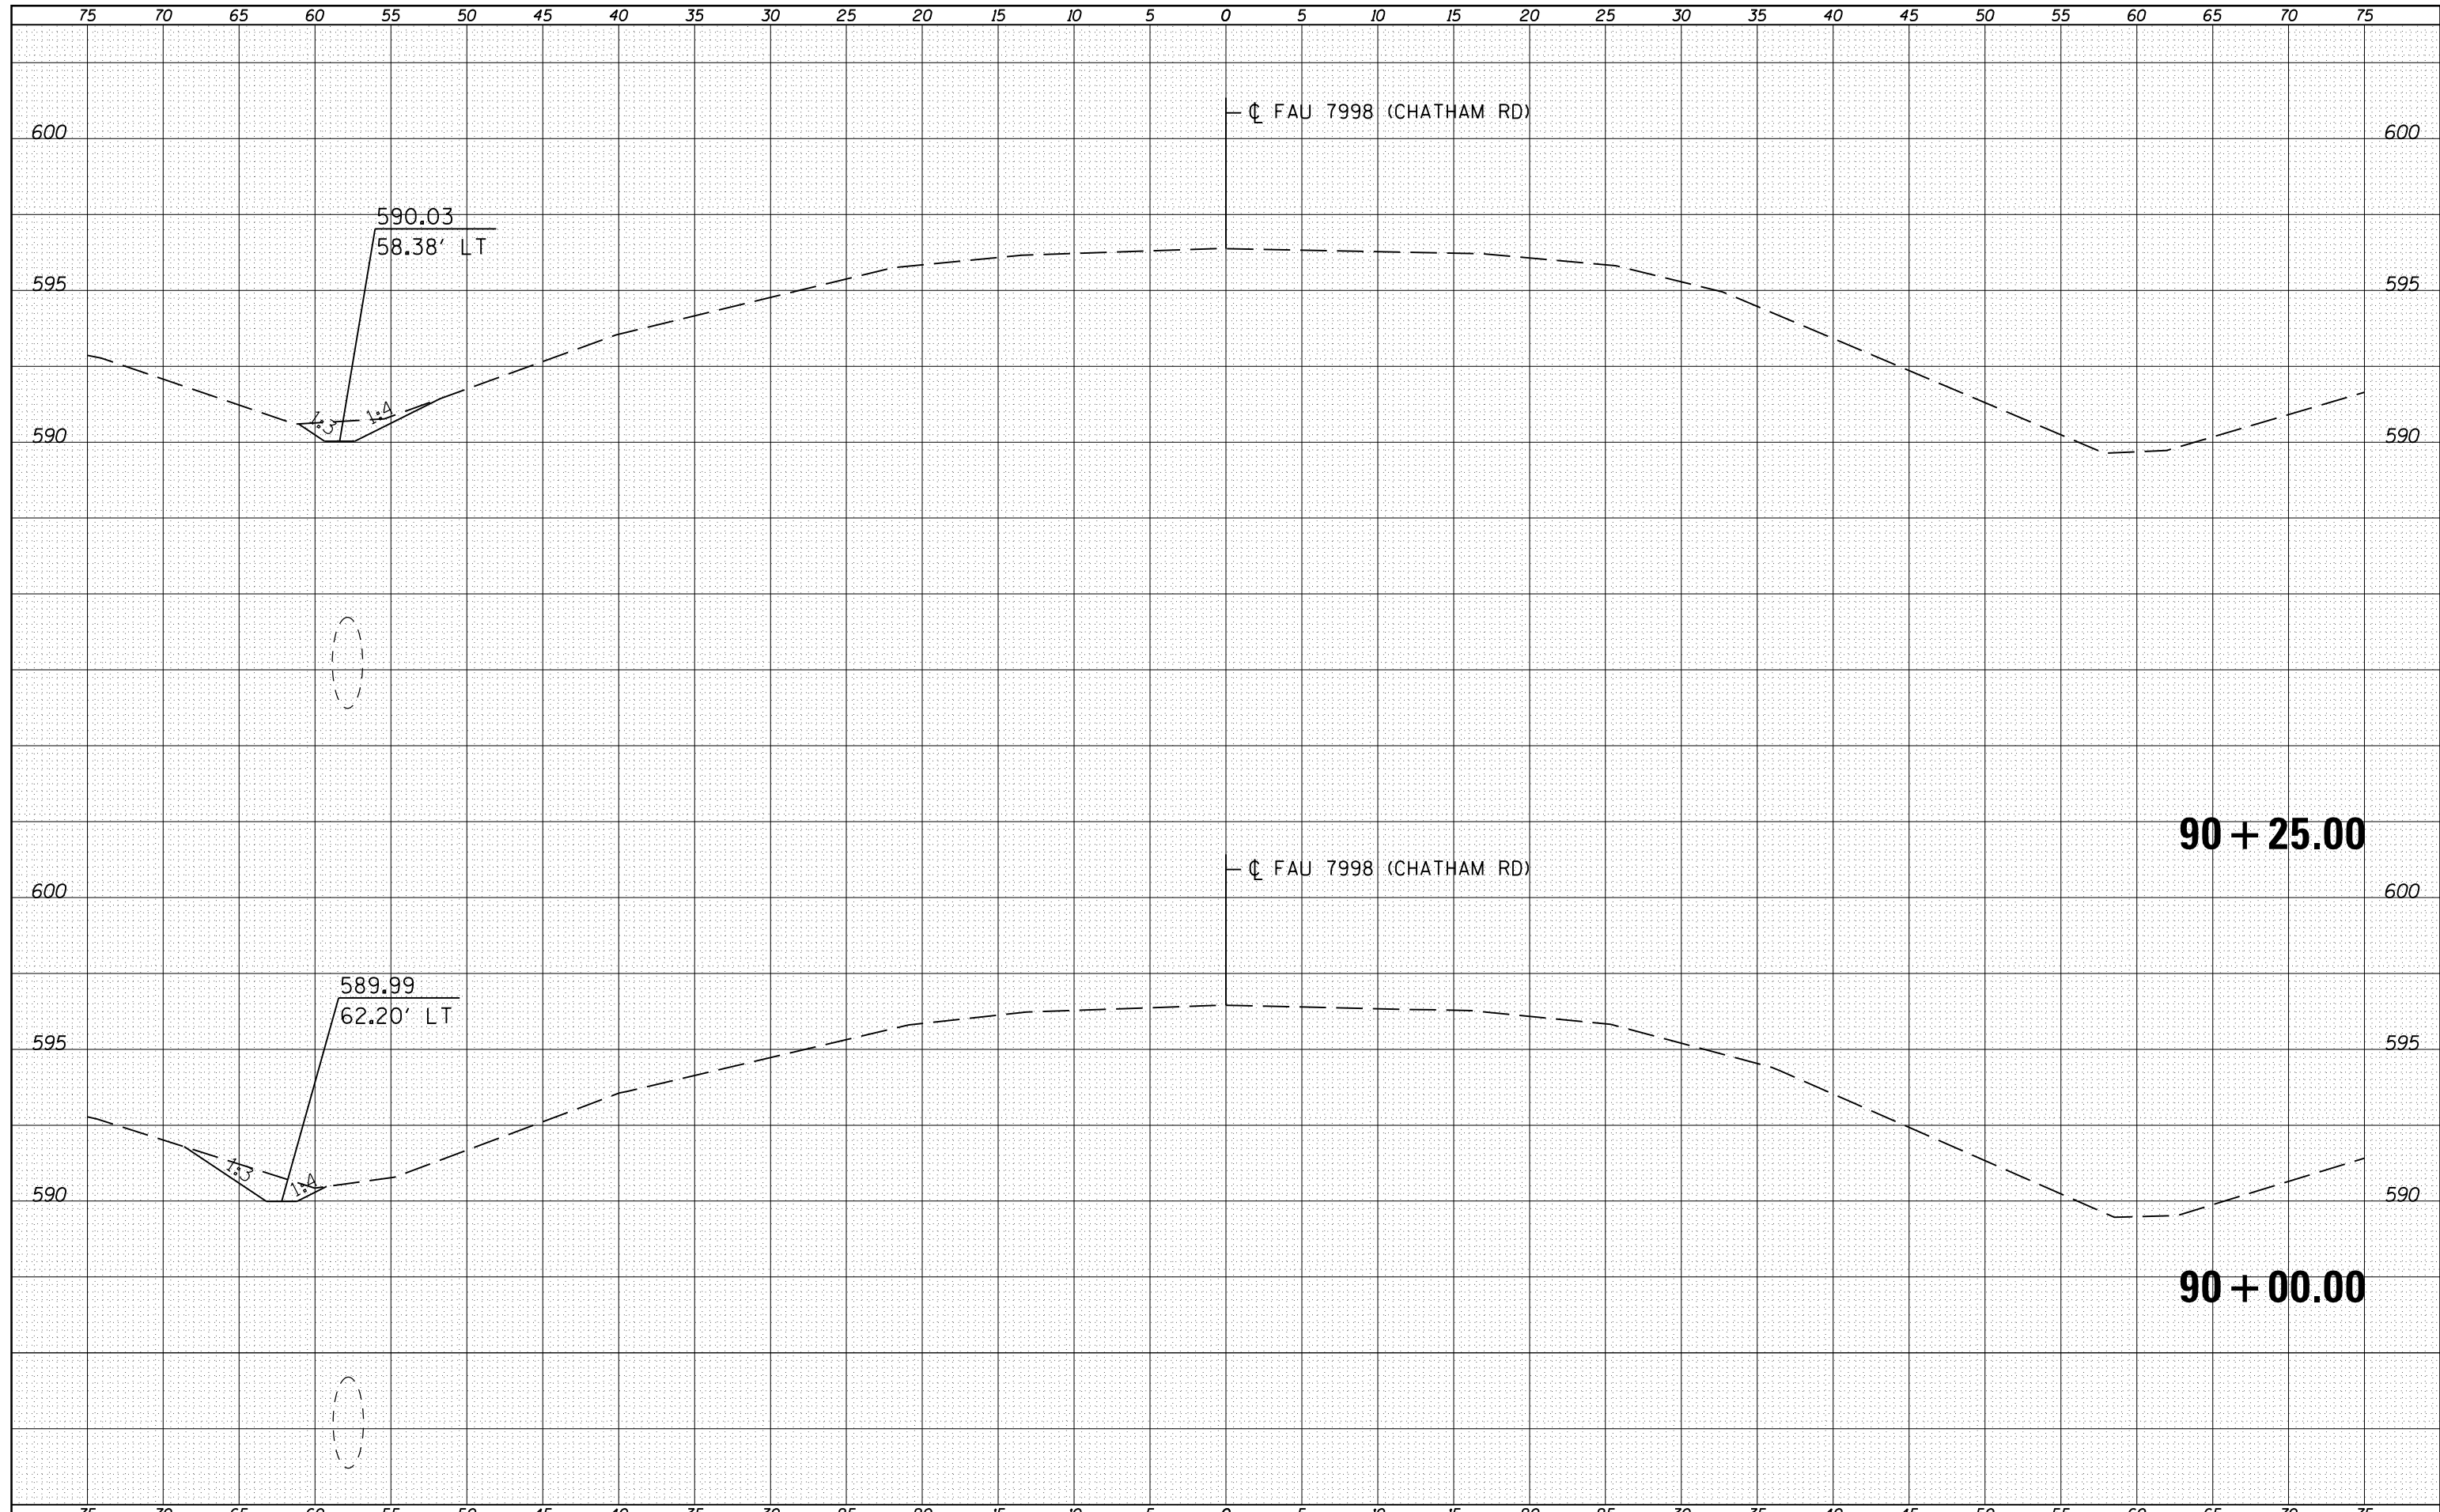

FILE NAME =	USER NAME = sparksq	DESIGNED - RSC	REVISIED -	STATE OF ILLINOIS DEPARTMENT OF TRANSPORTATION	CROSS SECTION SHEETS		F.A.U. RTE.	SECTION	COUNTY	TOTAL SHEETS	SHEET NO.
c:\pw\work\p\dot\sparksq\d0221228\0672C87-sh-xsshtml2.dgn		DRAWN - JWC	REVISIED -		7998	110TS,NL	SANGAMON	95	79		
PLOT SCALE = 10.0000' / in.		CHECKED - RSC	REVISIED -		CONTRACT NO. 72C87						
PLOT DATE = Sep-01-2011 12:36:44PM		DATE -	REVISIED -		SCALE:	SHEET NO. 23 OF 39 SHEETS	STA. 90+00.00 TO STA. 90+25.00	ILLINOIS FED. AID PROJECT			