


DATE	
BY	
FINAL SURVEY	SURVEYED
NOTE BOOK	PLOTTED
NO.	TEMPLATE
	AREAS
	CHECKED

DATE	
BY	
ORIGINAL SURVEY	SURVEYED
NOTE BOOK	PLOTTED
NO.	TEMPLATE
	AREAS
	CHECKED

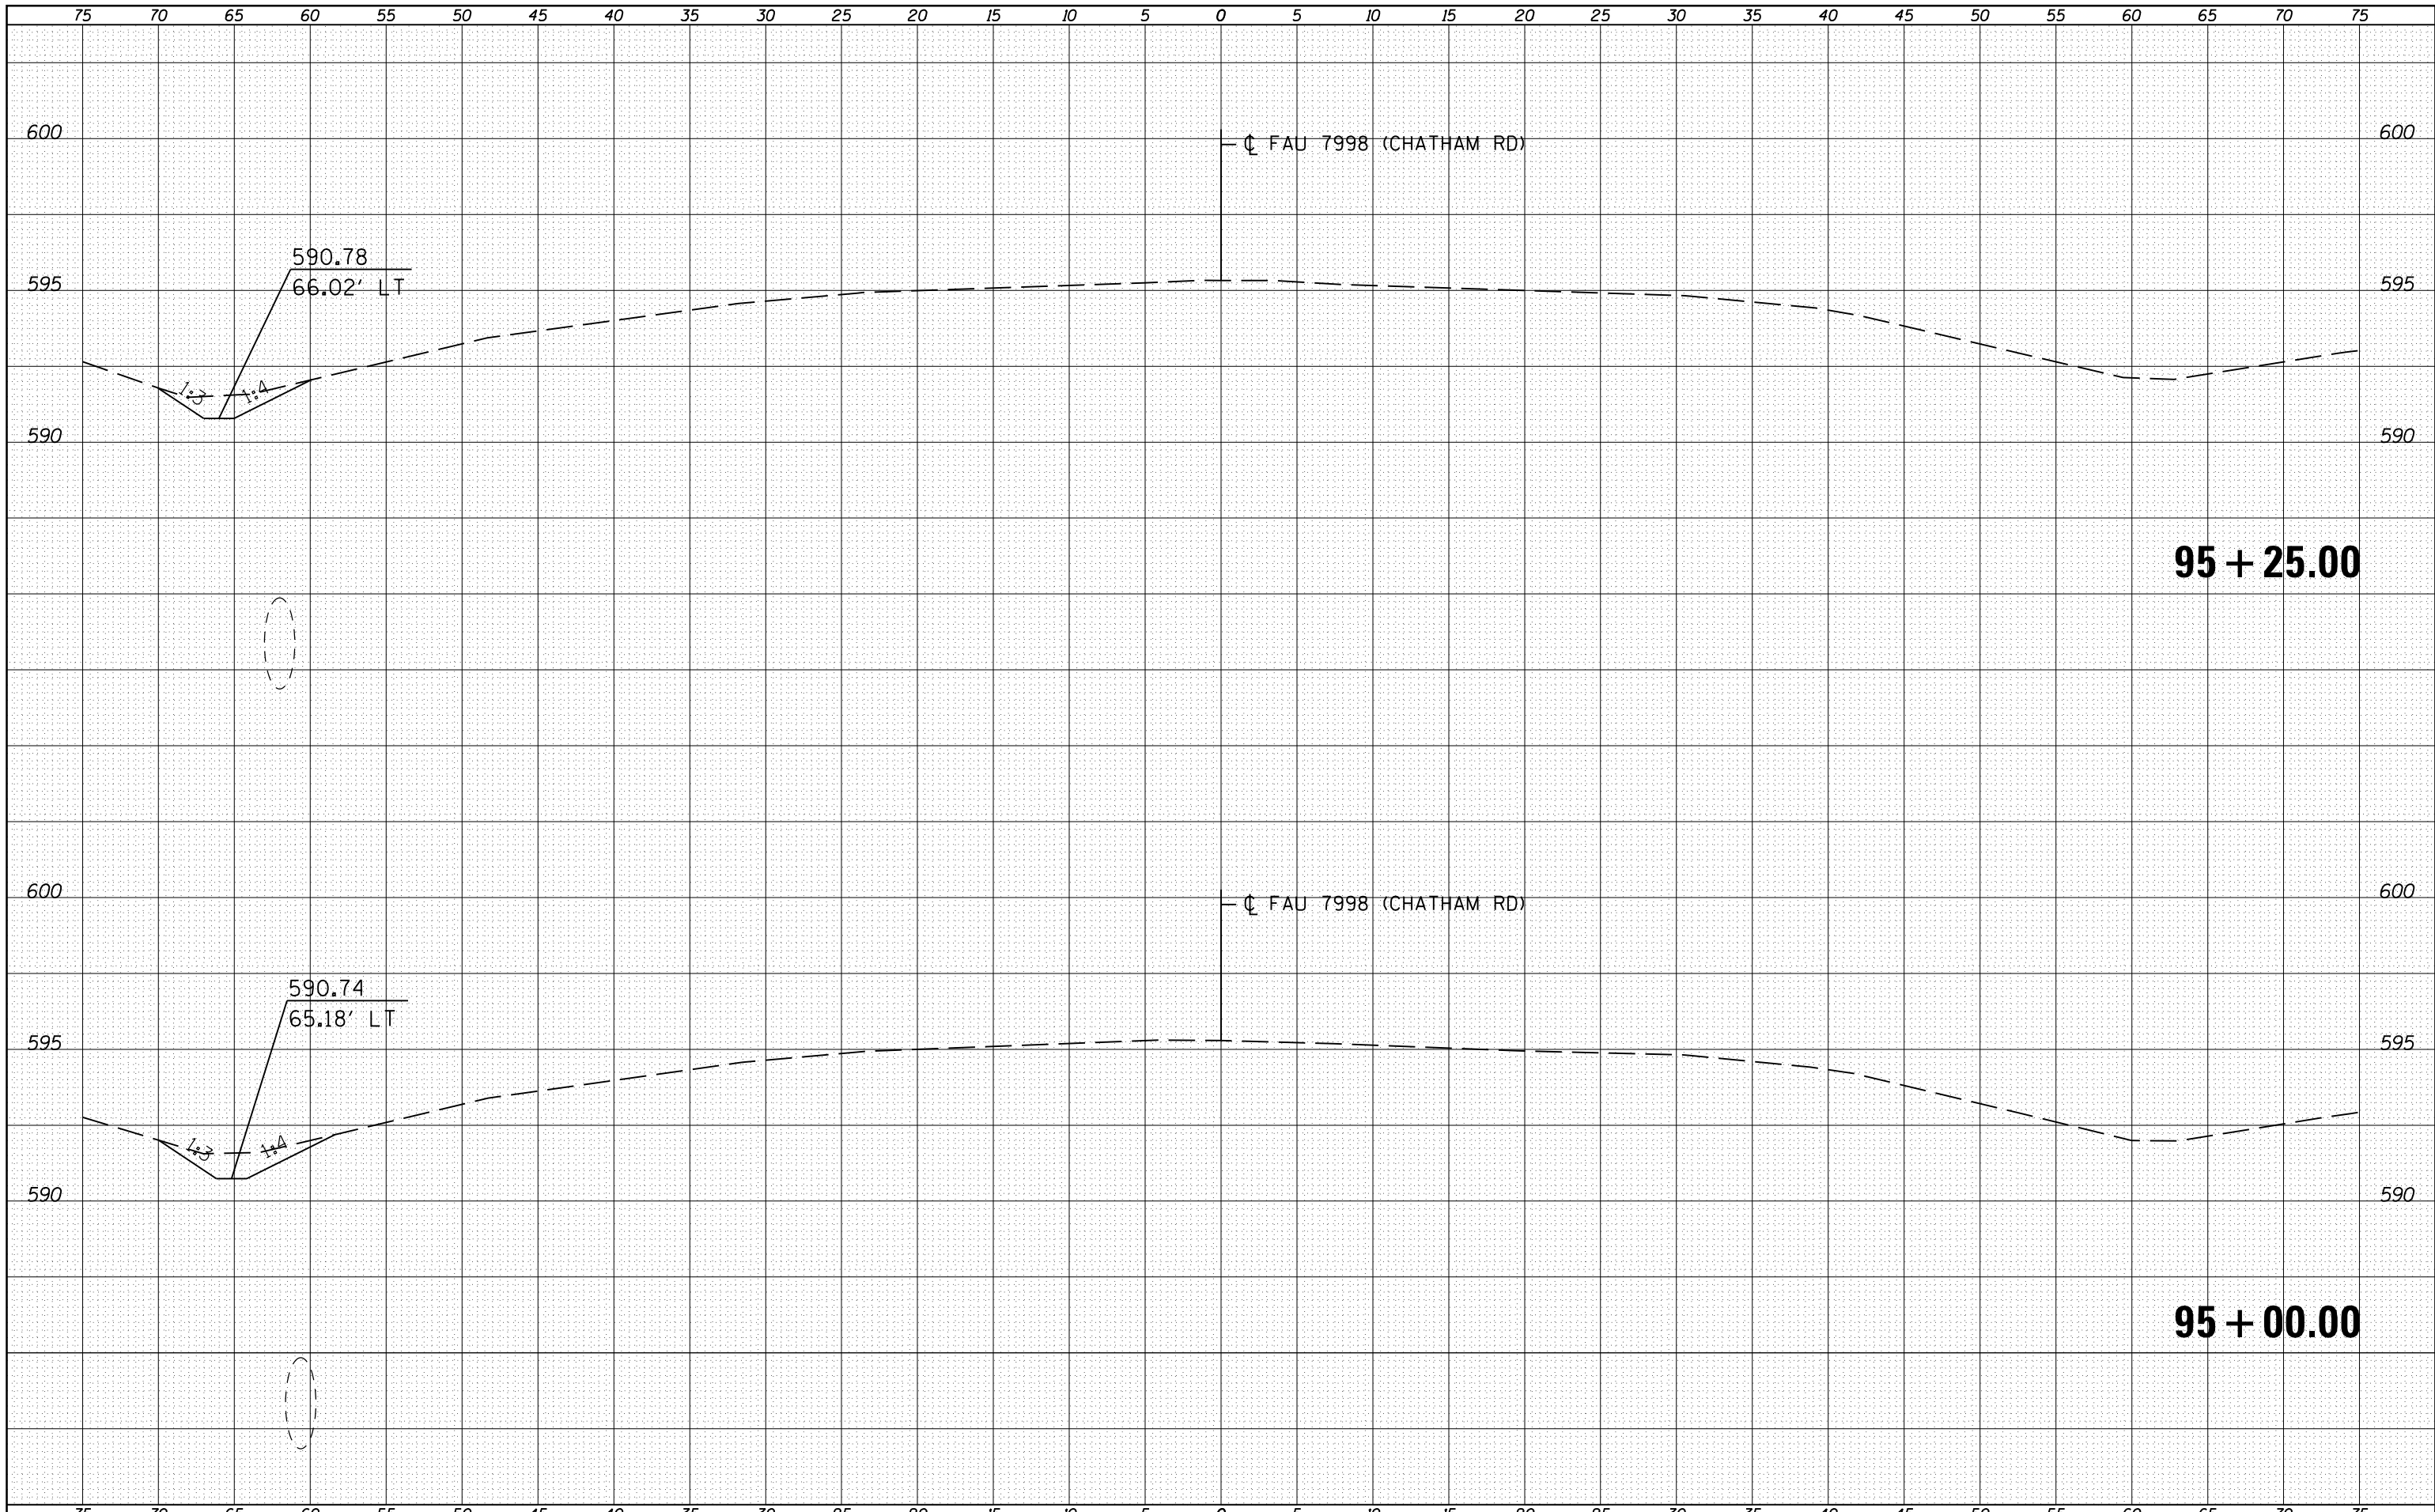

FILE NAME =	USER NAME = sparksgw	DESIGNED - RSC	REVISIED -	<b>STATE OF ILLINOIS</b> <b>DEPARTMENT OF TRANSPORTATION</b>	<b>CROSS SECTION SHEETS</b>			F.A.U. RTE.	SECTION	COUNTY	TOTAL SHEETS	SHEET NO.
c:\pw\work\p\dot\sparksgw\d0221228\0672C87-sh-xsshtml2.dgn	DRAWN - JWC	REVISIED -	7998					110TS,NL	SANGAMON	95	89	
PLOT SCALE = 10.0000' / in.	CHECKED - RSC	REVISIED -	CONTRACT NO. 72CB7			ILLINOIS FED. AID PROJECT						
PLOT DATE = Sep-01-2011 12:36:49PM	DATE -	REVISIED -	SCALE:		SHEET NO. 33 OF 39 SHEETS	STA. 95+00.00	TO STA. 95+25.00					