


BY	DATE
SURVEYED	
PLOTTED	
TEMPLATE	
AREAS	CHECKED
AREAS	CHECKED
NO.	

BY	DATE
SURVEYED	
PLOTTED	
TEMPLATE	
AREAS	CHECKED
AREAS	CHECKED
NO.	

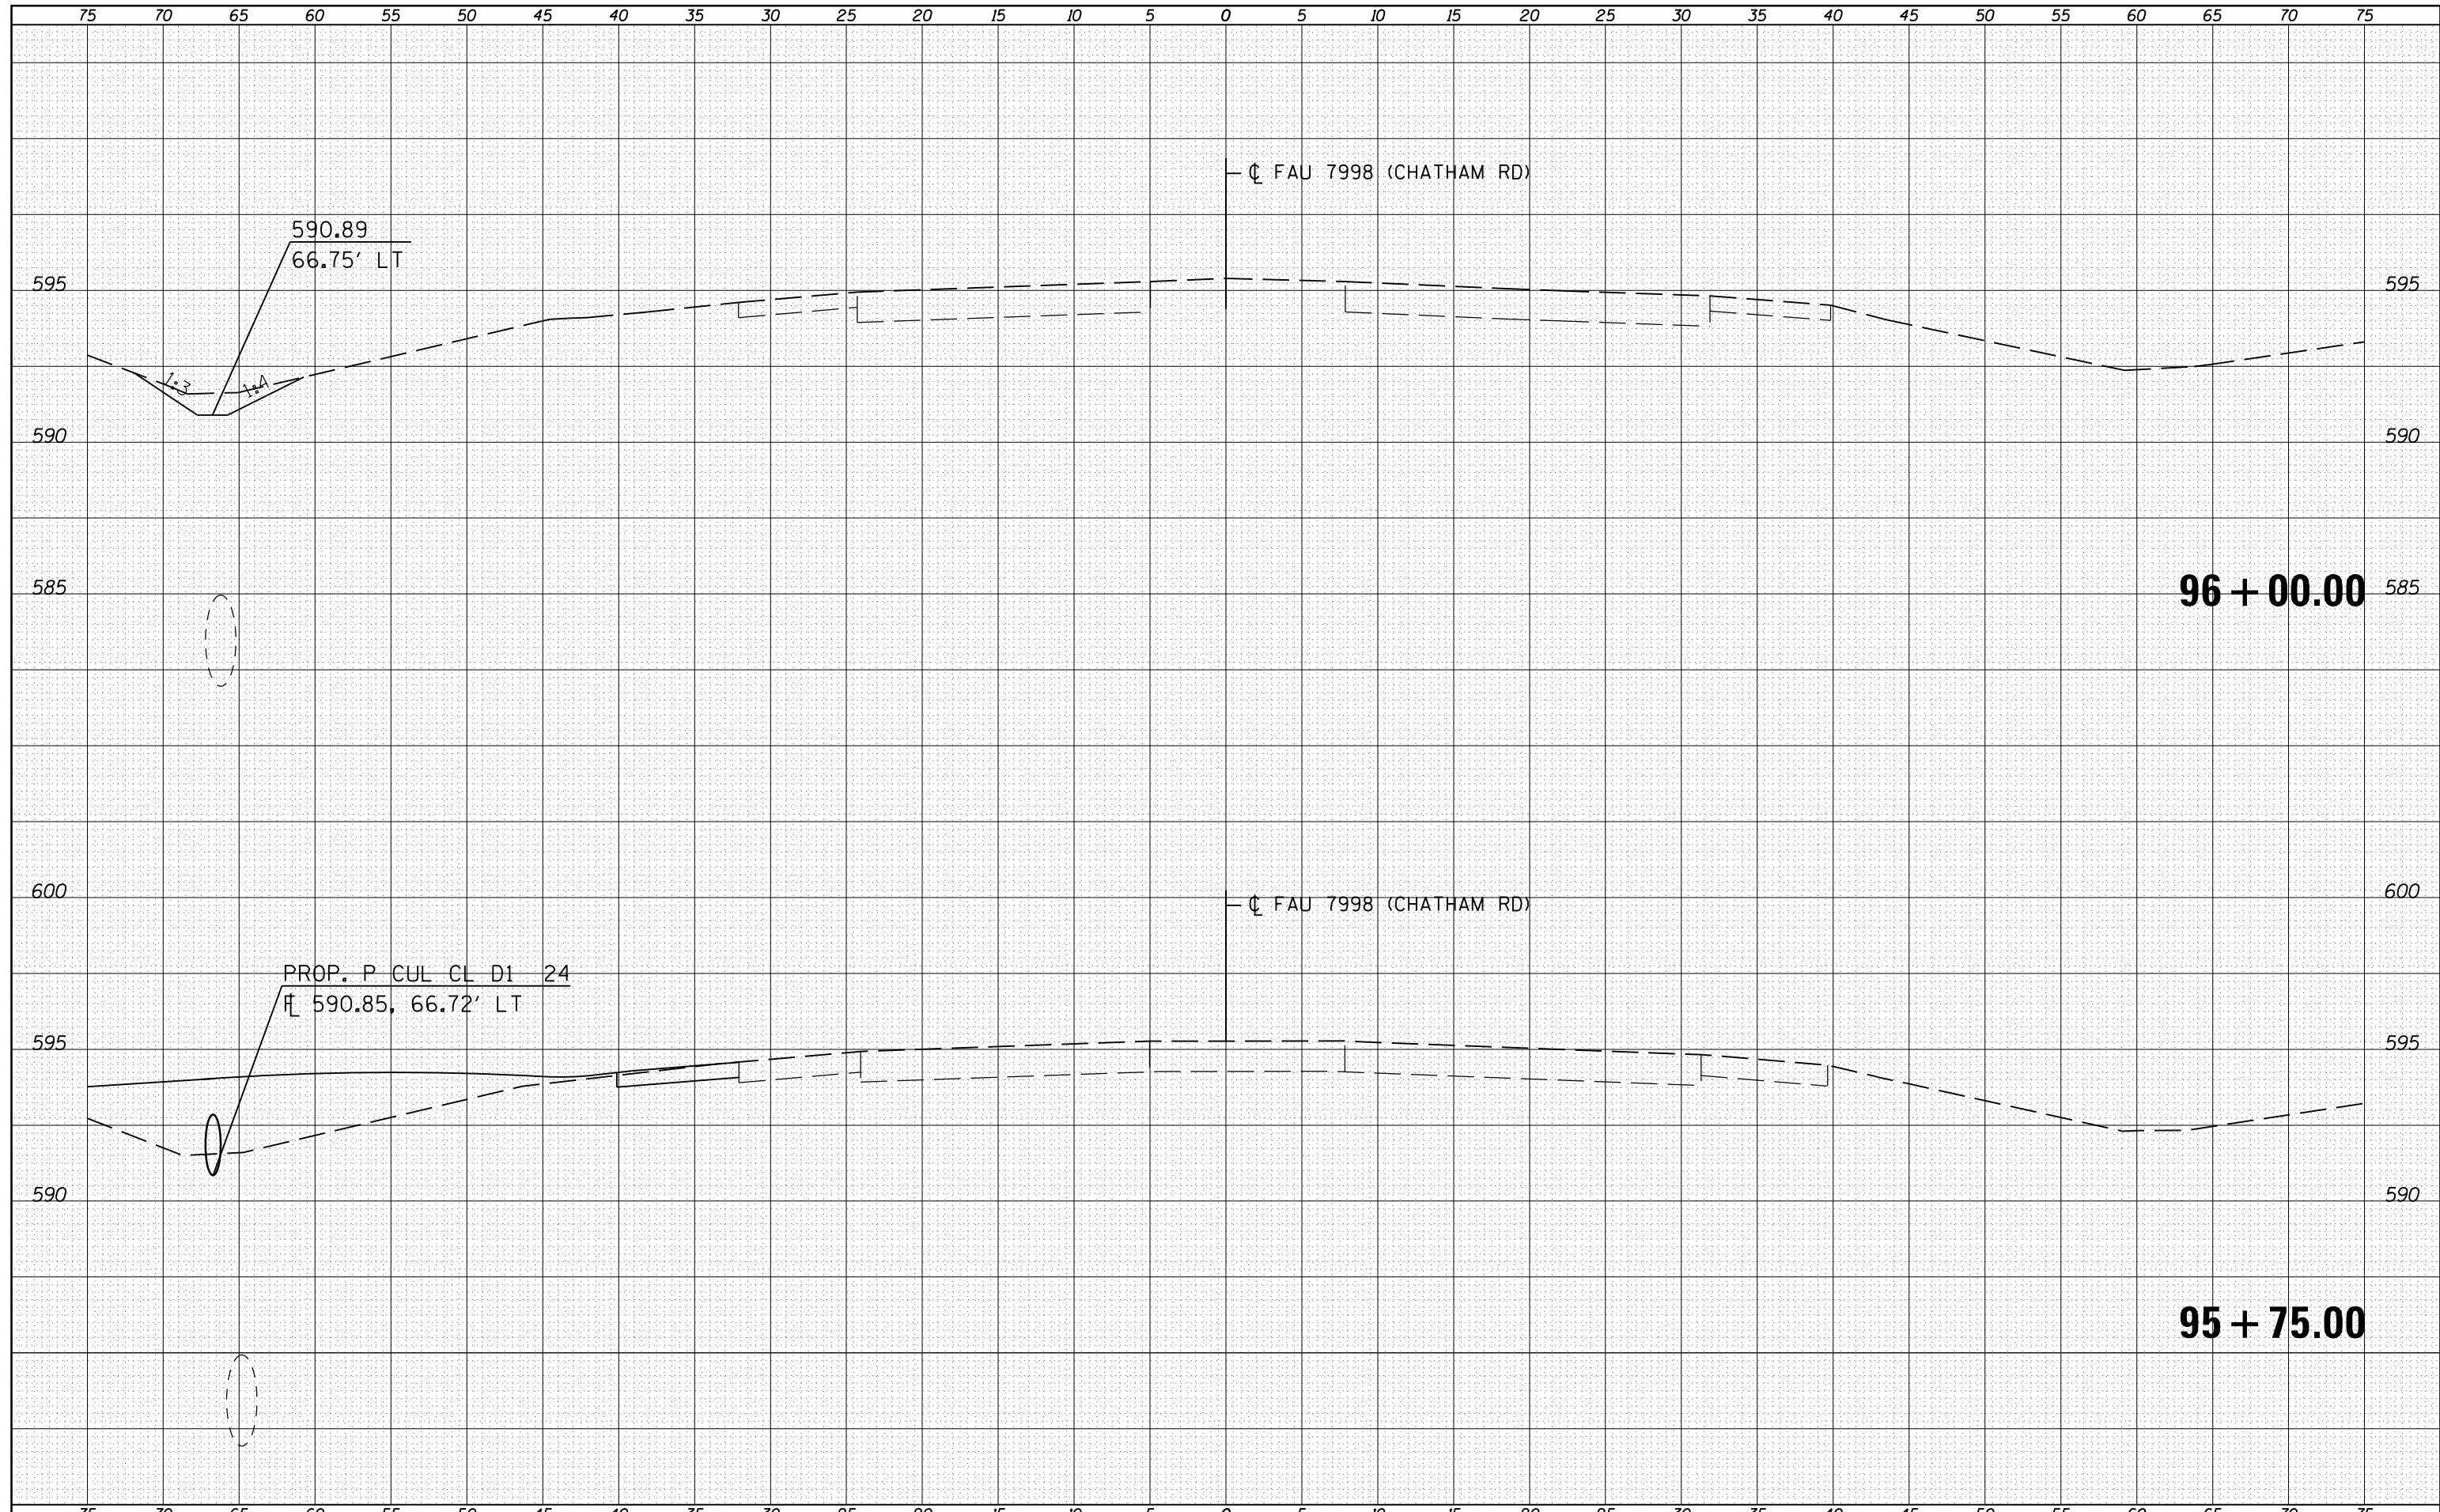

FILE NAME = c:\pw_work\pwidot\sparksgw\d0221228\0672C87-sh-xsshtml2.dgn
 USER NAME = sparksgw
 PLOT SCALE = 10.0000' / in.
 PLOT DATE = Sep-01-2011 12:36:50PM

DESIGNED - RSC	REVISD -
DRAWN - JWC	REVISD -
CHECKED - RSC	REVISD -
DATE -	REVISD -

**STATE OF ILLINOIS
DEPARTMENT OF TRANSPORTATION**

CROSS SECTION SHEETS

SCALE: SHEET NO. 35 OF 39 SHEETS STA. 95+75.00 TO STA. 96+00.00

F.A.U. RTE.	SECTION	COUNTY	TOTAL SHEETS	SHEET NO.
7998	110TS,NL	SANGAMON	95	91
ILLINOIS FED. AID PROJECT			CONTRACT NO. 72C87	