




PLAN

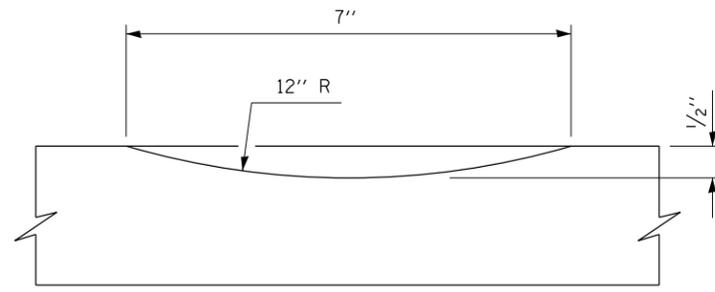


SECTION A-A

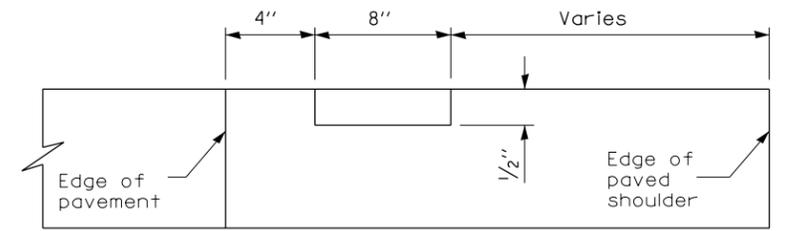

SECTION B-B

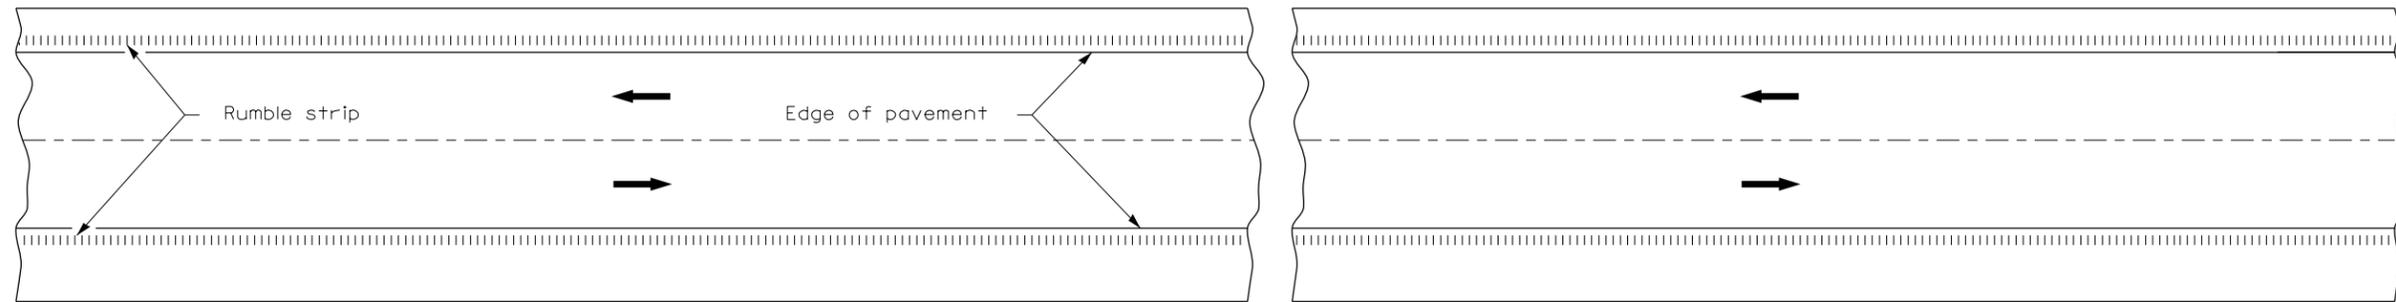

HALF PLAN
TYPICAL APPLICATION FOR RURAL AREAS

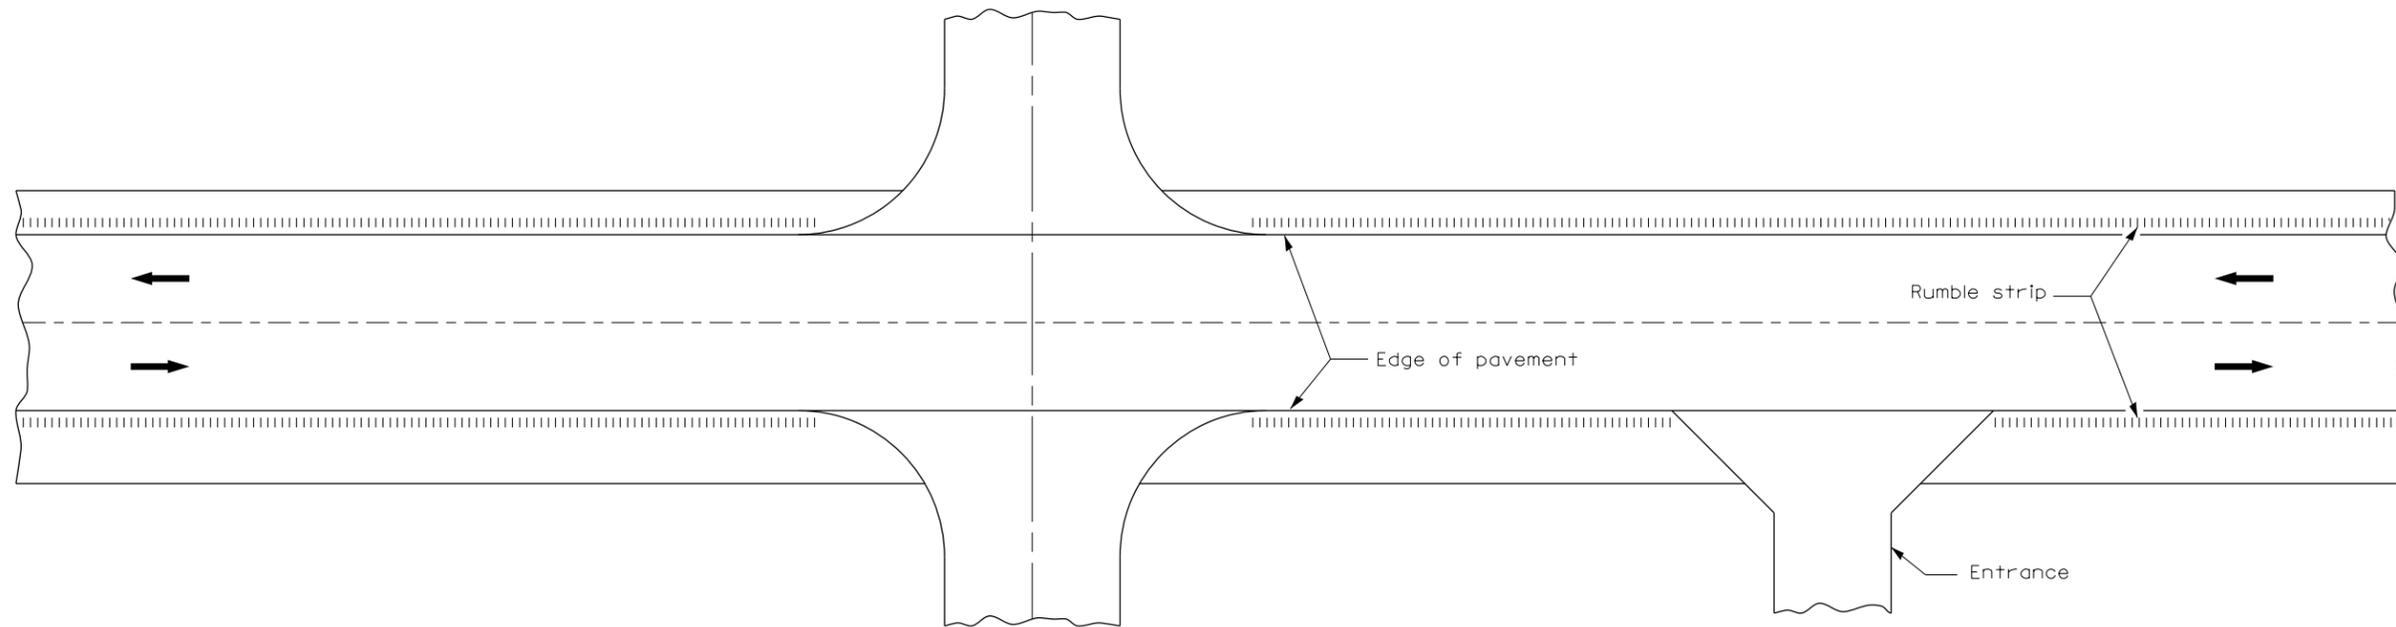

HALF PLAN
TYPICAL APPLICATION AT SIDEROADS AND ENTRANCES

FILE NAME = c:\pwork\work\pwork\sparksgw\0222050\0672084-sht-details.dgn	USER NAME = sparksgw	DESIGNED -	REVISED -
RUMBLE.DGN	PLOT SCALE = 40.0000' / in.	DRAWN -	REVISED -
	PLOT DATE = Aug-26-2011 02:47:17PM	CHECKED -	REVISED -
		DATE -	REVISED -

STATE OF ILLINOIS
DEPARTMENT OF TRANSPORTATION

RUMBLE STRIP DETAIL

SCALE: SHEET NO. OF SHEETS STA. TO STA.

F.A.S. RTE.	SECTION	COUNTY	TOTAL SHEETS	SHEET NO.
1610	22RS-10	SCOTT	42	42
CONTRACT NO. 72084				
FED. ROAD DIST. NO. ILLINOIS FED. AID PROJECT				