
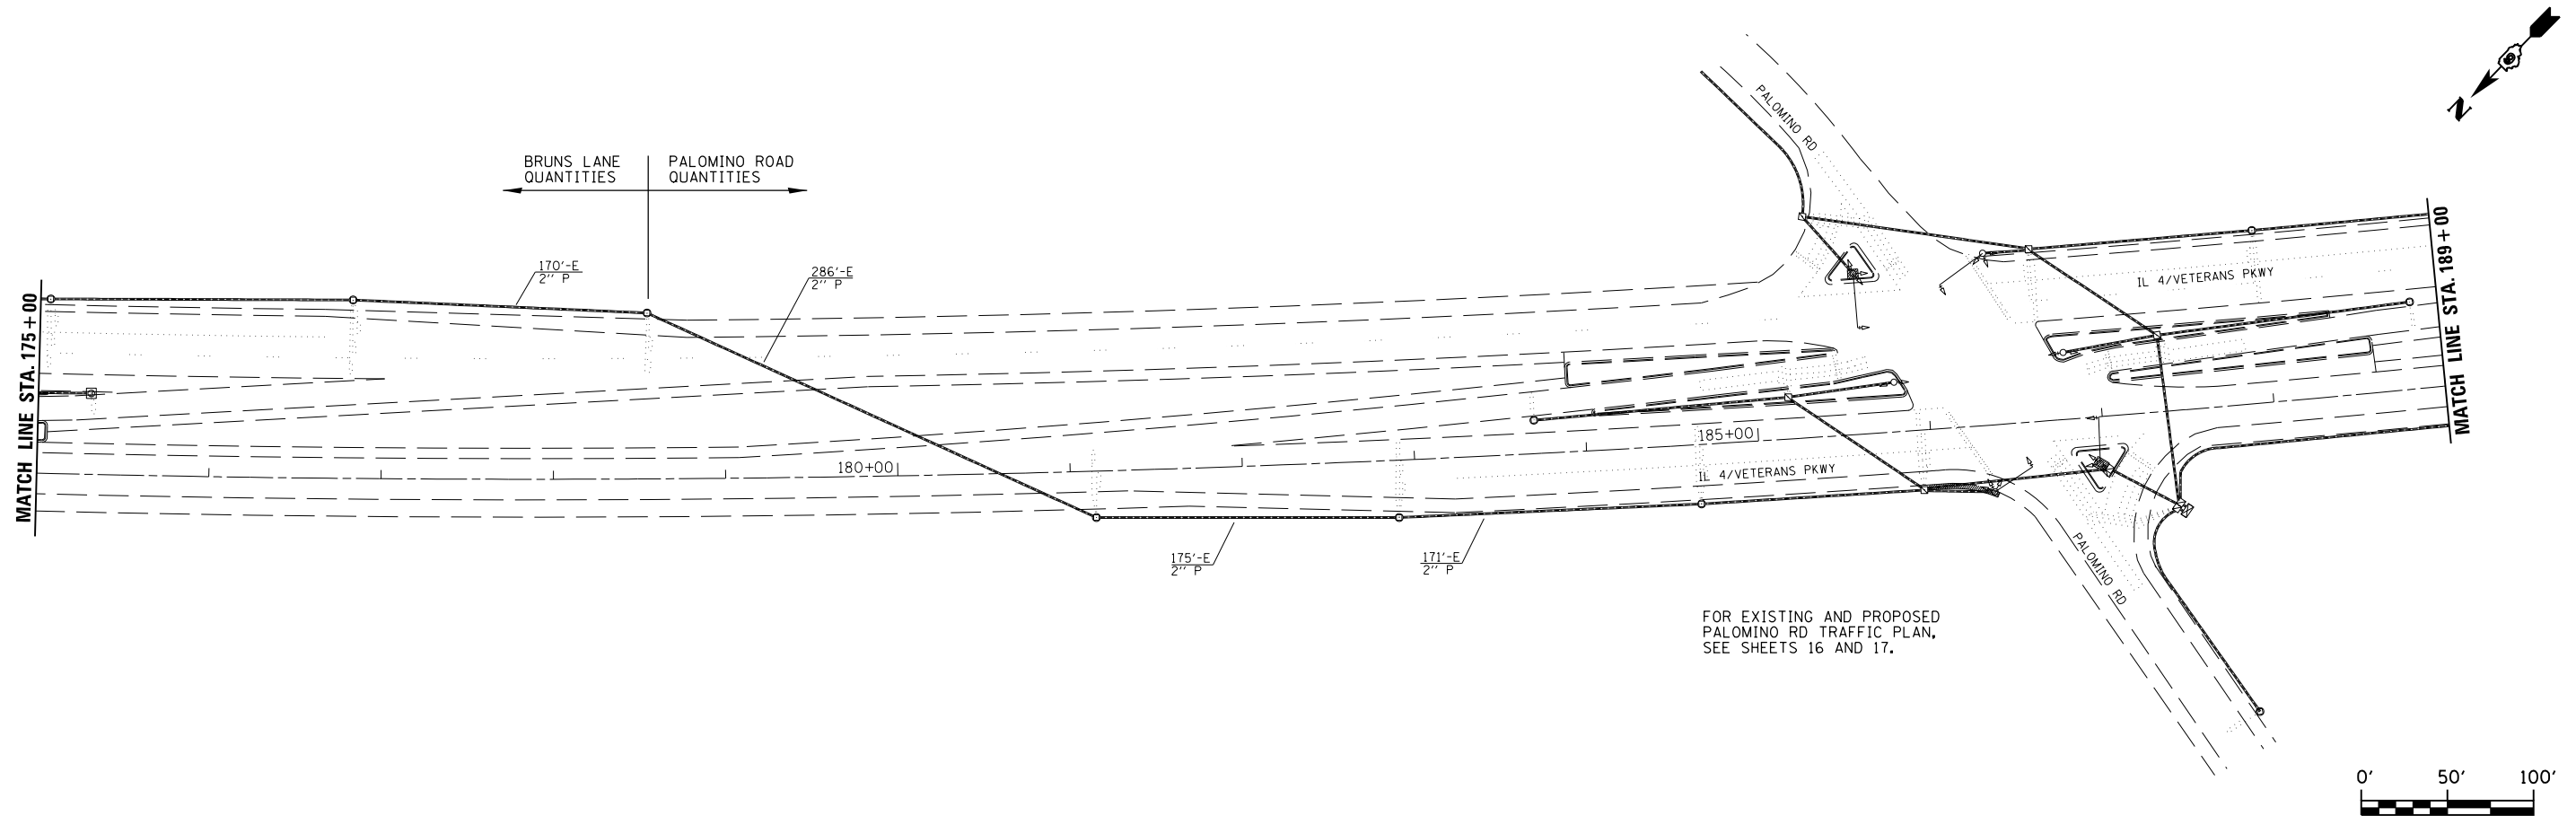


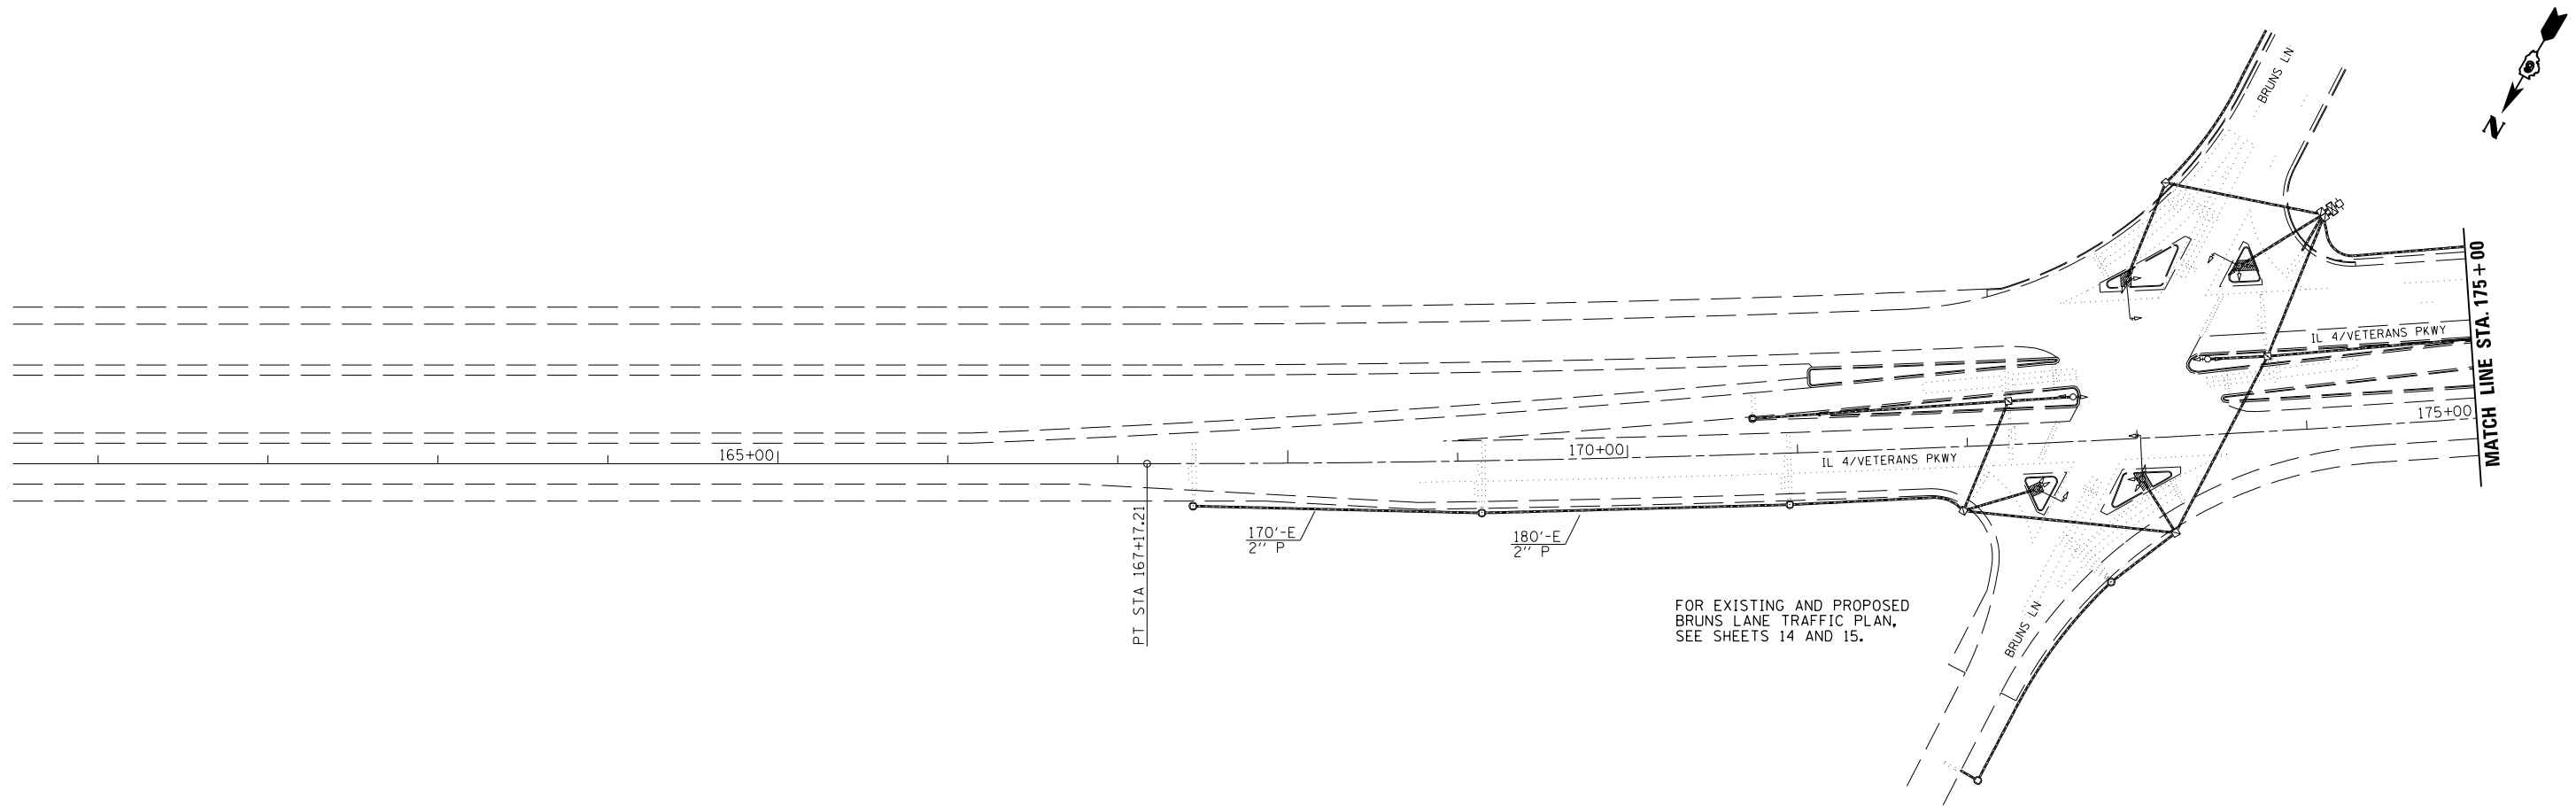

FILE NAME = c:\pw\work\p\idot\sparksgw\d0278783\0672E38 sht 08.dgn	USER NAME = sparksgw	DESIGNED -	REVISED -	STATE OF ILLINOIS DEPARTMENT OF TRANSPORTATION	INTERCONNECT PLAN VETERANS PKWY. FROM PALOMINO RD. TO WASHINGTON ST.				F.A. RTE.	SECTION	COUNTY	TOTAL SHEETS	SHEET NO.
		DRAWN - BDM	REVISED -						VAR.	*	SANGAMON	42	8
	PLOT SCALE = 100.0000 ' / in.	CHECKED - JSA	REVISED -						* D6 TRAF SIGNAL MOD 2011-1				
	PLOT DATE = Aug-25-2011 09:06:03AM	DATE - 7/15/09	REVISED -		CONTRACT NO. 72E38								
					SCALE:	SHEET NO.	OF	SHEETS	STA.	TO STA.			
							ILLINOIS		FED. AID		PROJECT		