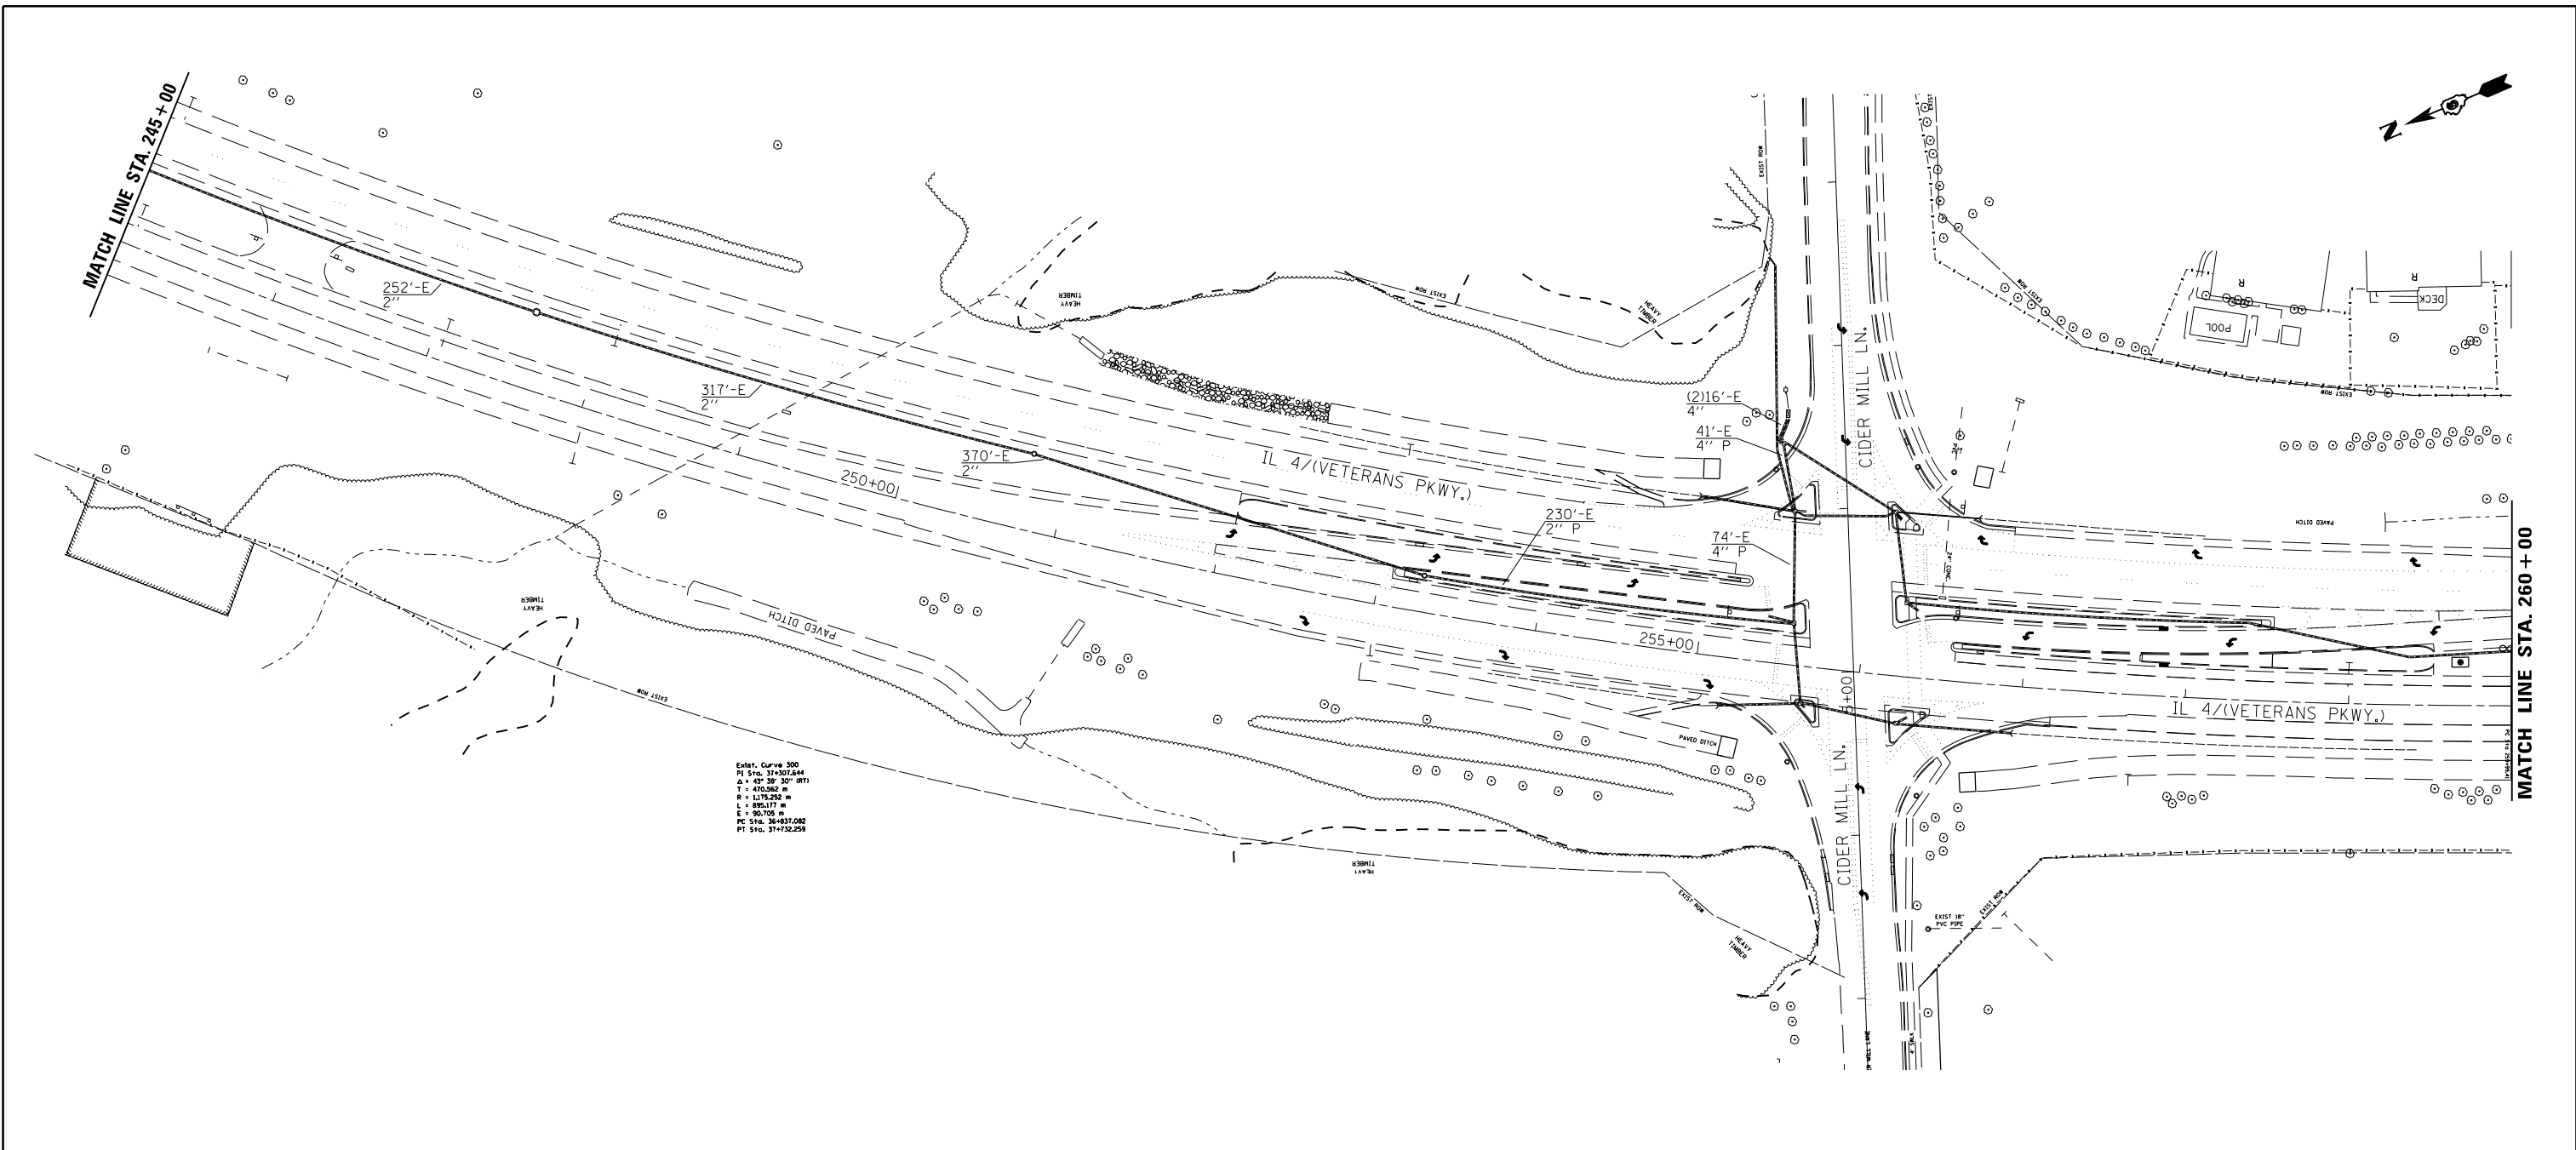


	USER NAME = sparksgw	DESIGNED -	REVISED -	STATE OF ILLINOIS DEPARTMENT OF TRANSPORTATION	INTERCONNECT PLAN VETERANS PKWY. FROM PALOMINO RD. TO WASHINGTON ST.					F.A. RTE.	SECTION	COUNTY	TOTAL SHEETS	SHEET NO.
	DRAWN - BDM	REVIS	REVIS							VAR.	*	SANGAMON	42	11
	PLOT SCALE = 100.0000' / in.	CHECKED - JSA	REVIS		* D6 TRAF SIGNAL MOD 2011-1									
	PLOT DATE = Aug-25-2011 09:06:19AM	DATE - 7/15/09	REVIS		CONTRACT NO. 72E38									
						SCALE:	SHEET NO.	OF	SHEETS	STA.	TO STA.	ILLINOIS FED. AID PROJECT		