



EXISTING CONTROLLER

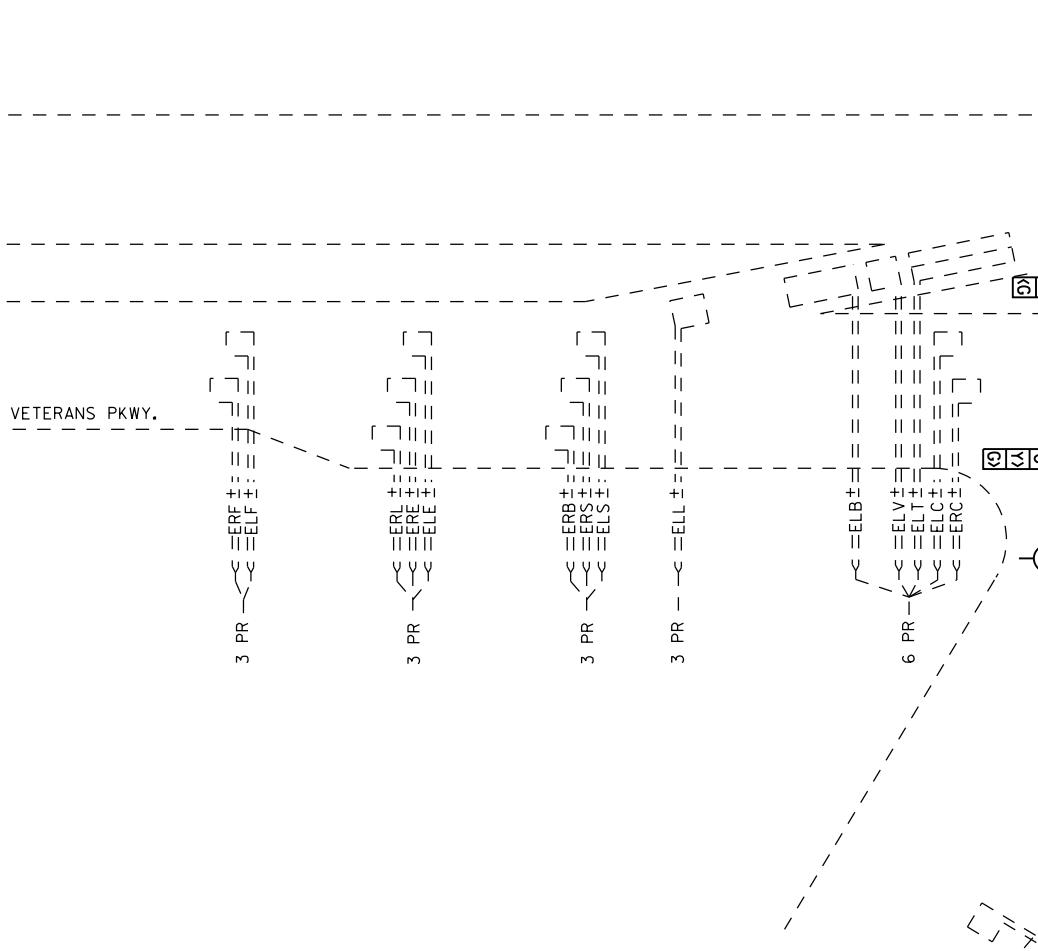

VETERANS P

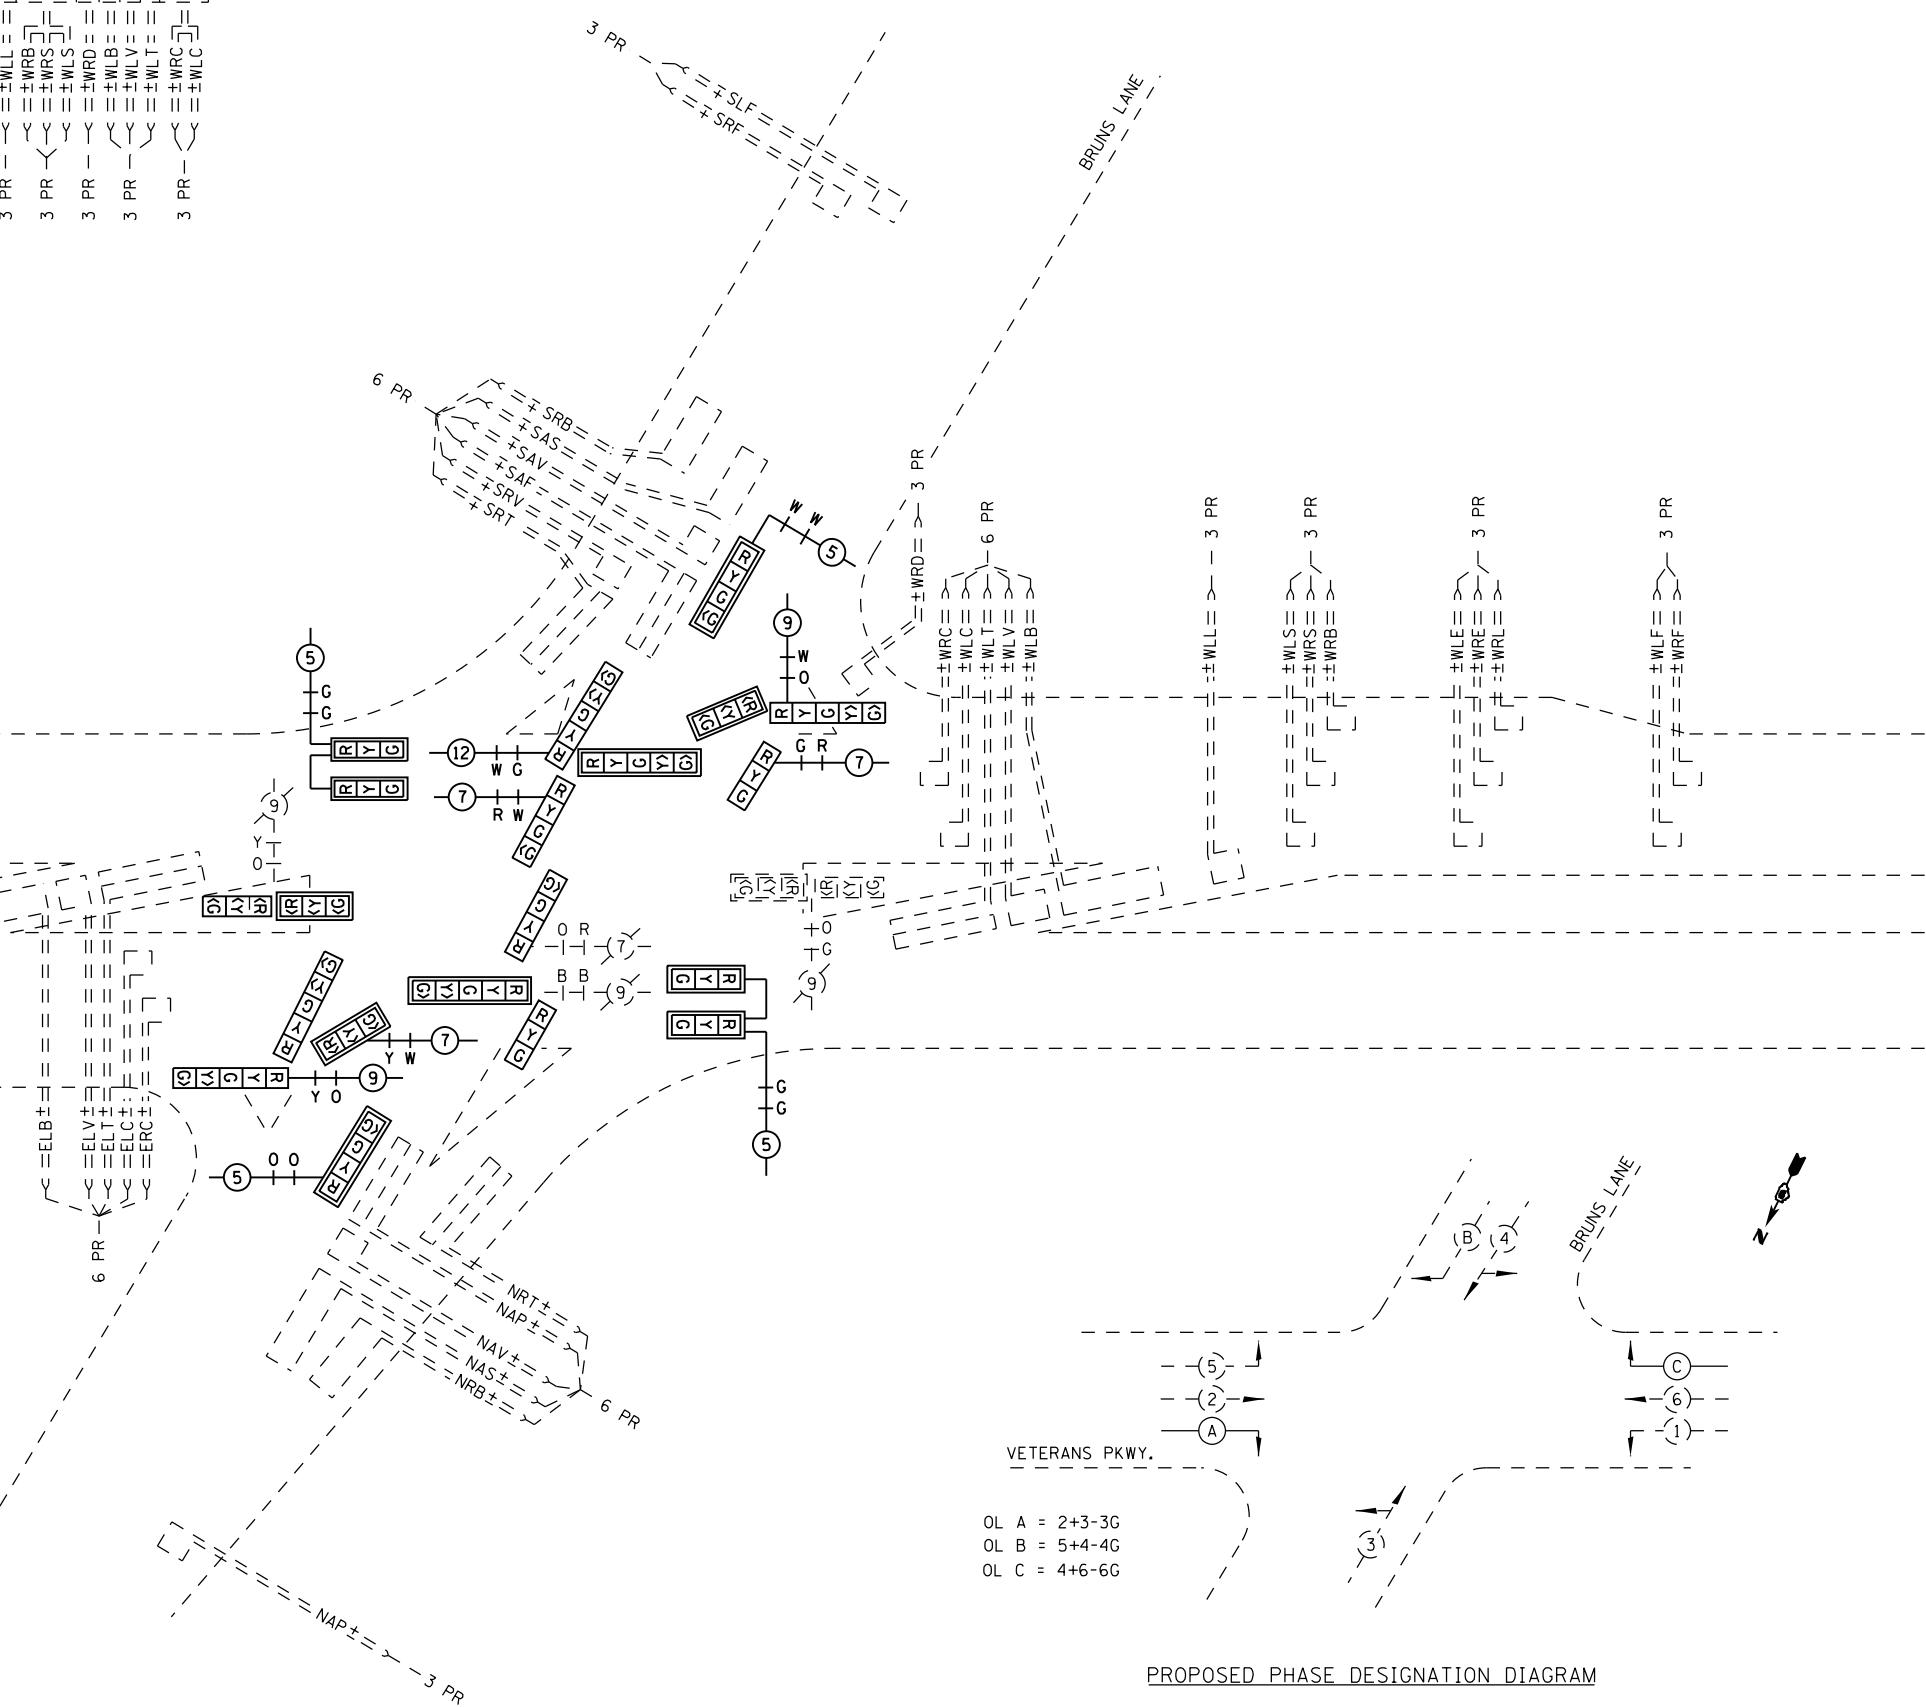

PROPOSED PHASE DESIGNATION DIAGRAM

NOT TO SCALE

| | | | | | | | | | | | | | |
|----------------------|------------------------------------|----------------|---|---|----------------------------------|--|--|--|-----------------------------|--------------------|----------|-----------------|--------------|
| USER NAME = sparksgw | DESIGNED - | REVISED - | STATE OF ILLINOIS DEPARTMENT OF TRANSPORTATION | PROPOSED CABLE PLAN IL 4 (VETERANS PKWY.) & BRUNS LANE | | | | | F.A. RTE. | SECTION | COUNTY | TOTAL SHEETS | SHEET NO. |
| | DRAWN - BDM | REVISED - | | | | | | | VAR. | * | SANGAMON | 42 | 26 |
| | CHECKED - JSA | REVISED - | | | | | | | * D6 TRAF SIGNAL MOD 2011-1 | CONTRACT NO. 72E38 | | | |
| | PLOT DATE = Aug-25-2011 09:07:27AM | DATE - 7/15/09 | | SCALE: | SHEET NO. OF SHEETS STA. TO STA. | | | | ILLINOIS FED. AID PROJECT | | | | |