

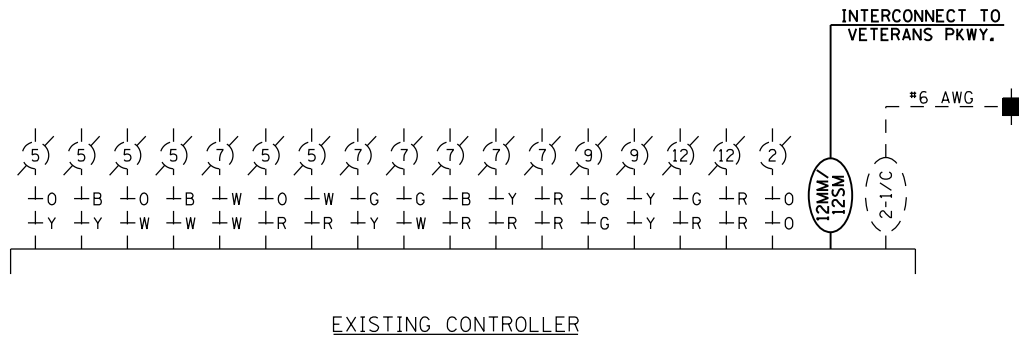
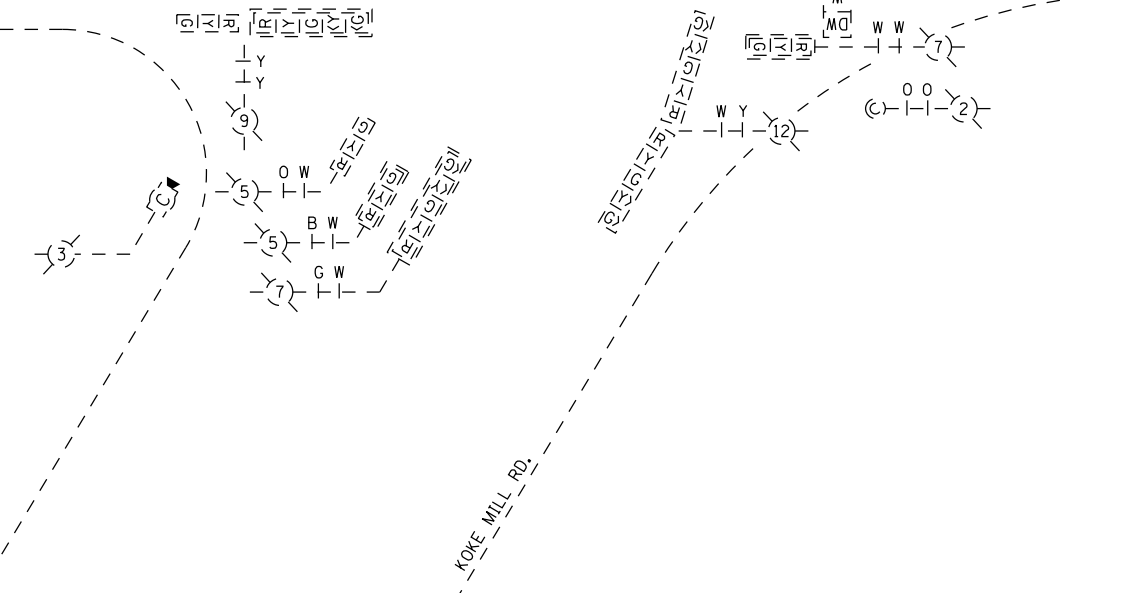


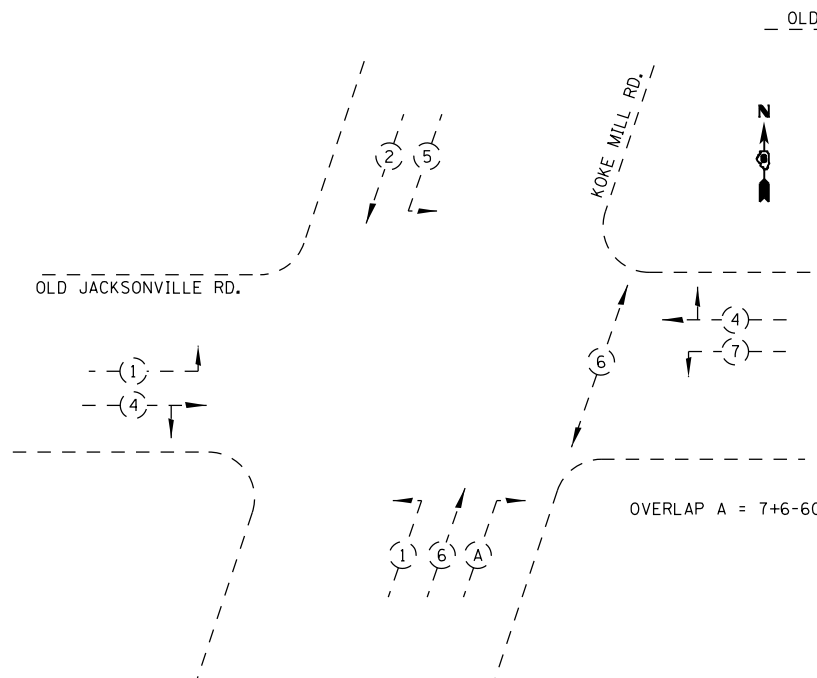

TRANSCEIVER - FIBER OPTIC INSTALL TRANSCEIVER IN EXISTING ECONOLITE ASC/2 CONTROLLER AND NEW FIBER OPTIC CABLE ENCLOSURE AND FIBER INTERFACE PANEL WITH FIBER MODEM IN EXISTING CABINET.

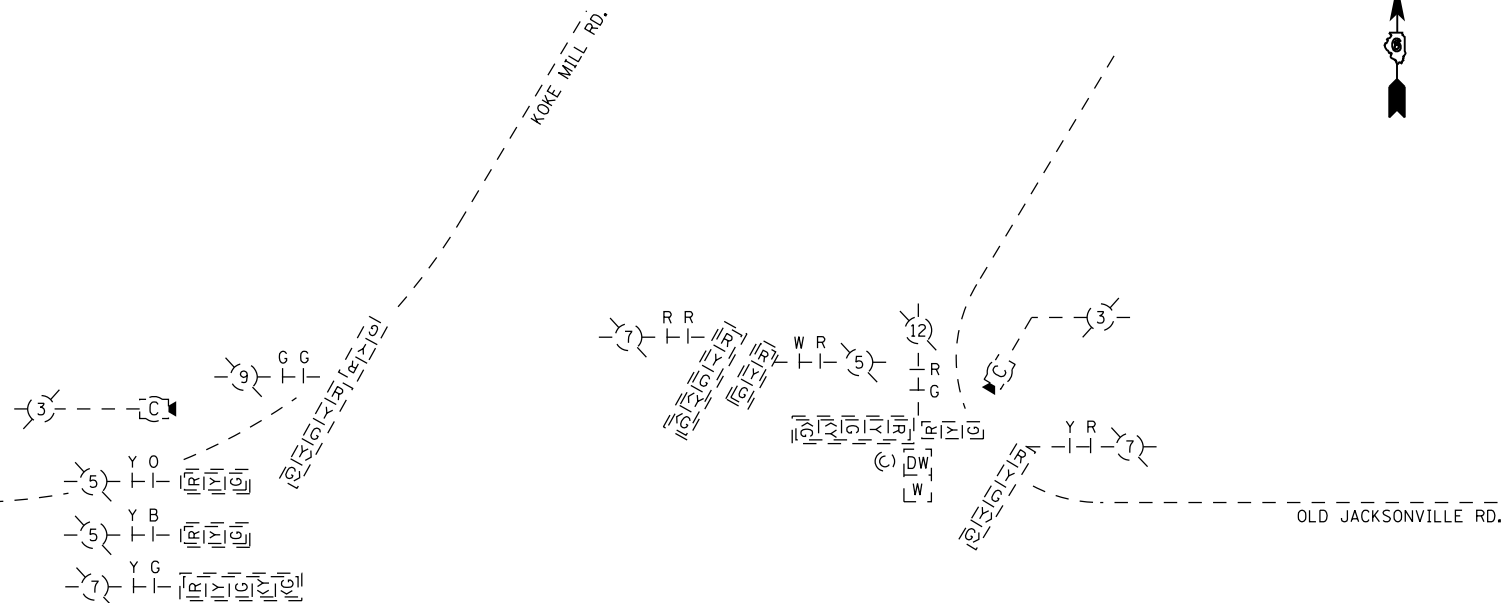

PHASE DESIGNATION DIAGRAM

NOT TO SCALE

FILE NAME = c:\pw\work\pwidot\sparksgw\ld0278783\0672E38 sht 40.dgn	USER NAME = sparksgw	DESIGNED -	REVISED -	STATE OF ILLINOIS DEPARTMENT OF TRANSPORTATION	PROPOSED CABLE PLAN OLD JACKSONVILLE RD. & KOKE MILL RD.			F.A. RTE.	SECTION	COUNTY	TOTAL SHEETS	SHEET NO.
	PLOT SCALE = 40.0000' / in.	DRAWN - BDM	REVISED -					VAR.	*	SANGAMON	42	40
	PLOT DATE = Aug-25-2011 09:08:20AM	CHECKED - JSA	REVISED -		SCALE:			* D6 TRAF SIGNAL MOD 2011-1				
		DATE - 7/15/09	REVISED -		SHEET NO. OF SHEETS STA. TO STA.			ILLINOIS FED. AID PROJECT				

CONTRACT NO. 72E38