


TYPICAL CROSS SECTION


STATION 163+53 TO STATION 171+15
 STATION 179+76 TO STATION 182+19
 STATION 201+00 TO STATION 210+50

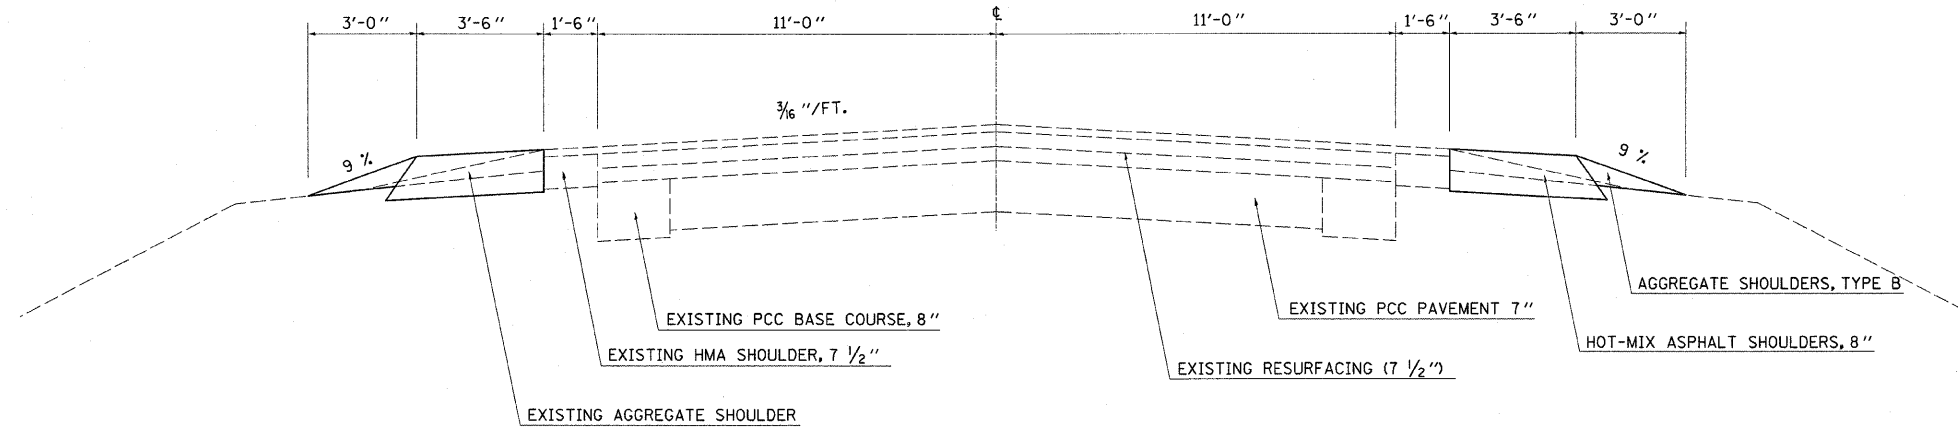

NOTE: NOT DRAWN TO SCALE

TYPICAL CROSS SECTION

STATION 171+15 TO STATION 179+76
 STATION 182+19 TO STATION 188+92

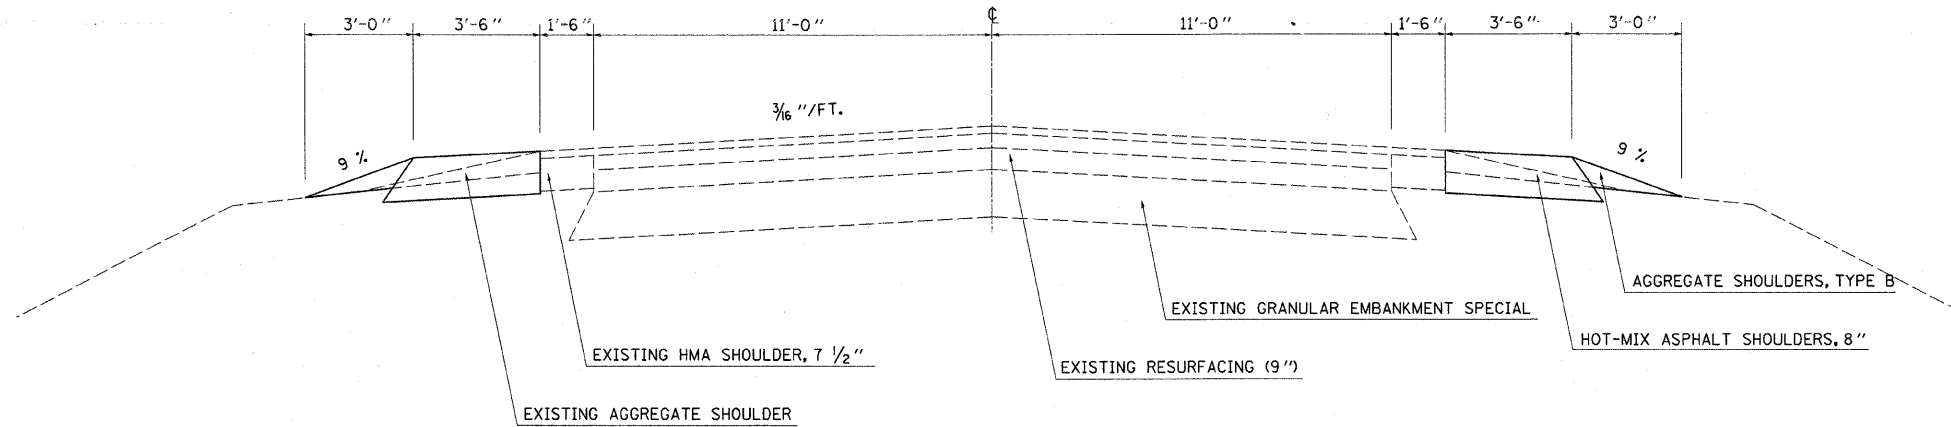

NOTE: NOT DRAWN TO SCALE

• MACON & PIATT

FILE NAME =	USER NAME = swartzw	DESIGNED -	REVISED -	STATE OF ILLINOIS DEPARTMENT OF TRANSPORTATION	TYPICAL CROSS SECTIONS			F.A.P. RTE.	SECTION	COUNTY	TOTAL SHEETS	SHEET NO.
ct:\pw\work\pwsdot\swartzw\0156168\d77422-shr-typical.sldgn		DRAWN -	REVISED -		741	(1L12)T		85	5			
PLOT SCALE = 50,0000' / in.		CHECKED -	REVISED -		SCALE: NA SHEET NO. 1 OF 4 SHEETS STA. TO STA.			CONTRACT NO. 74422				
PLOT DATE = 8/16/2011		DATE -	REVISED -		ILLINOIS FED. AID PROJECT							