


**TYPICAL CROSS SECTION**


STATION 188+92 TO STATION 201+00  
 STATION 303+00 TO STATION 317+00  
 STATION 362+64 TO STATION 401+00  
 STATION 410+00 TO STATION 530+60

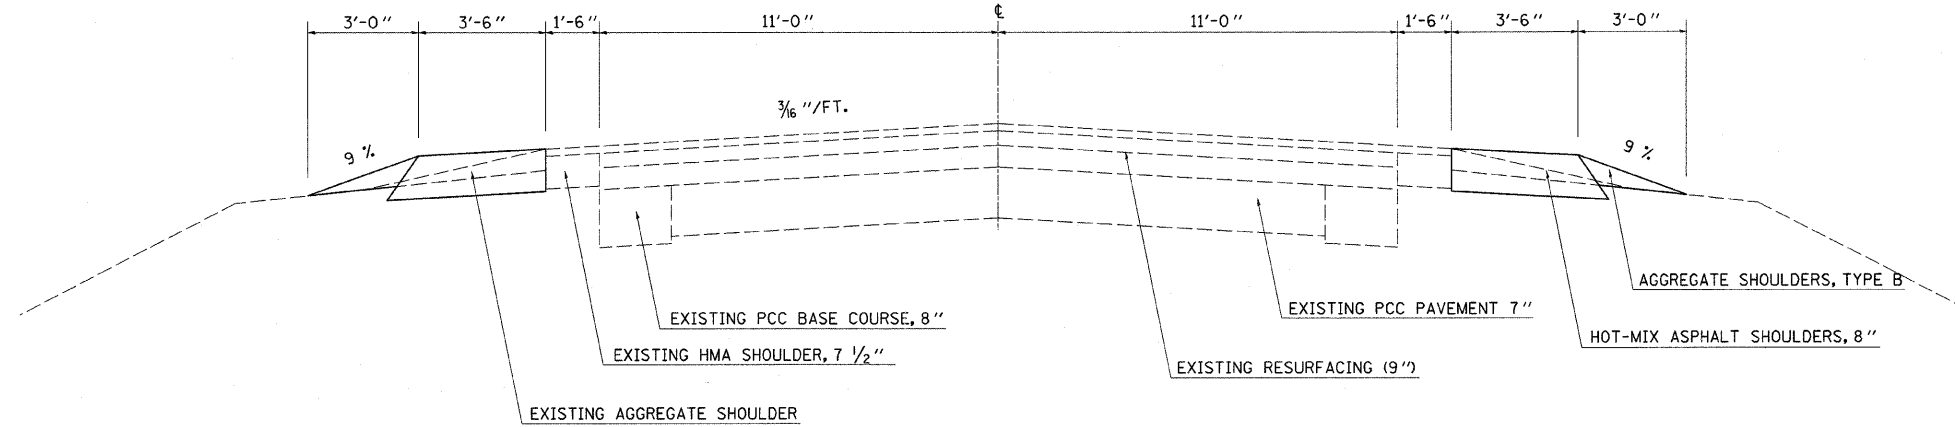

NOTE: NOT DRAWN TO SCALE

**TYPICAL CROSS SECTION**

STATION 210+50 TO STATION 225+70  
 STATION 231+45 TO STATION 243+70  
 STATION 259+50 TO STATION 267+00

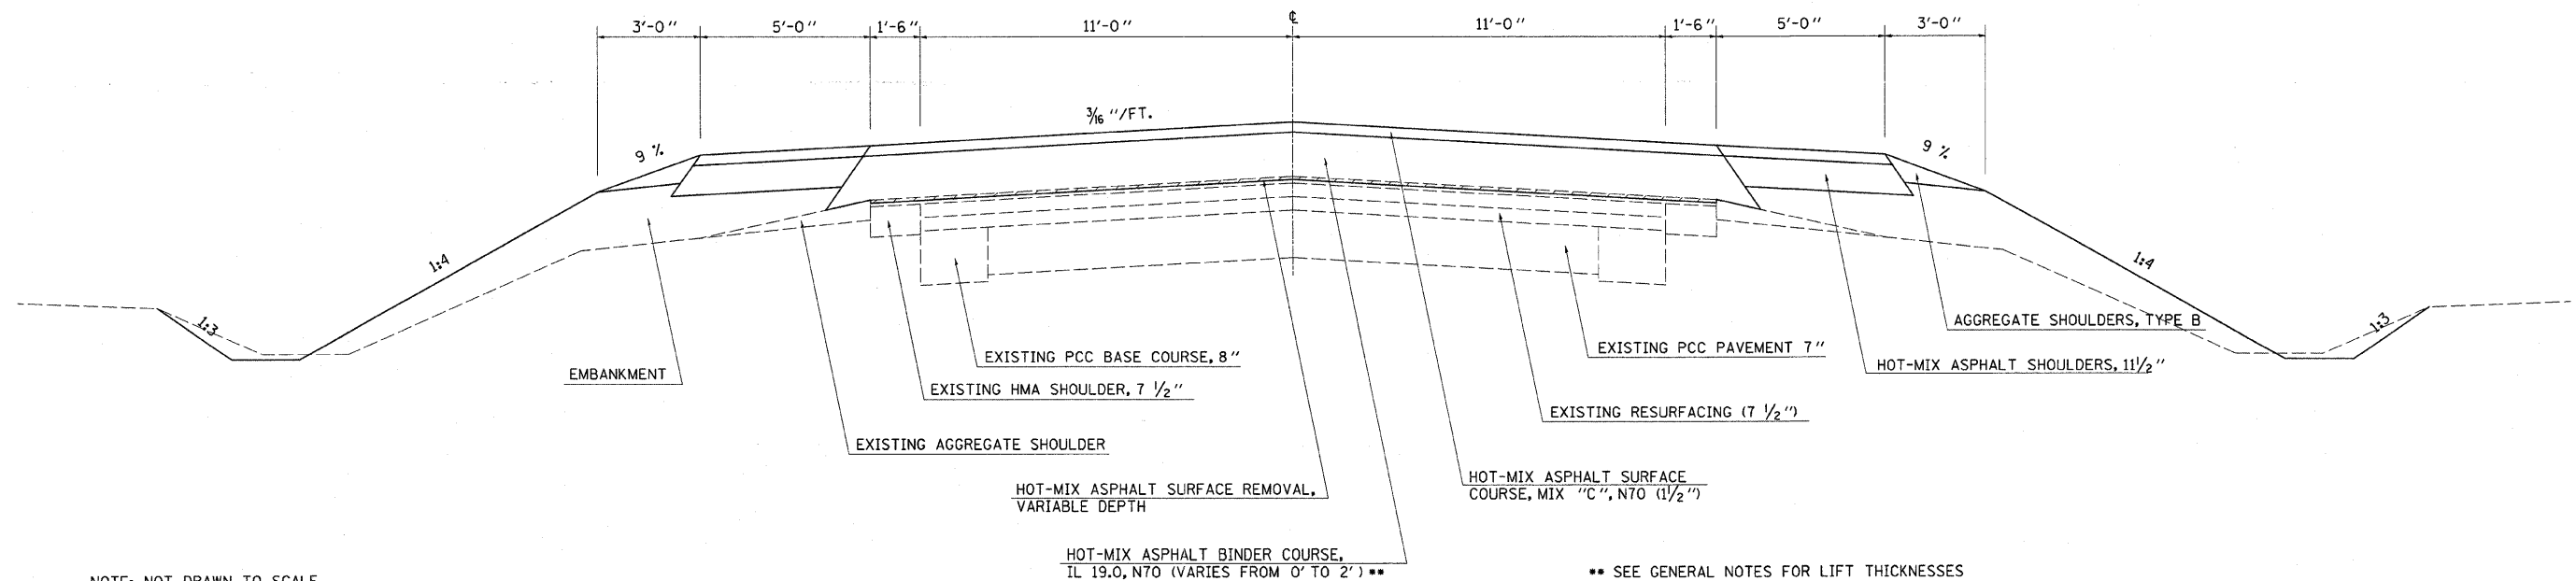

NOTE: NOT DRAWN TO SCALE

STATE OF ILLINOIS  
 DEPARTMENT OF TRANSPORTATION

TYPICAL CROSS SECTIONS

• MACON & PIATT

FILE NAME =	USER NAME = swartzw	DESIGNED -	REVISED -	STATE OF ILLINOIS DEPARTMENT OF TRANSPORTATION	TYPICAL CROSS SECTIONS			F.A.P. RTE.	SECTION	COUNTY	TOTAL SHEETS	SHEET NO.
c:\pwork\pwork\swartzw\d0156168\422-sht-typicals.dgn		DRAWN -	REVISED -		741	(11,12)T	•	85	6			
PLOT SCALE = 50.0000 ' / in.		CHECKED -	REVISED -		SCALE: NA	SHEET NO. 2 OF 4 SHEETS	STA. TO STA.	CONTRACT NO. 74422				
PLOT DATE = 8/16/2011		DATE -	REVISED -		ILLINOIS FED. AID PROJECT							