


TYPICAL CROSS SECTION


STATION 225+70 TO STATION 231+45
STATION 243+70 TO STATION 259+50

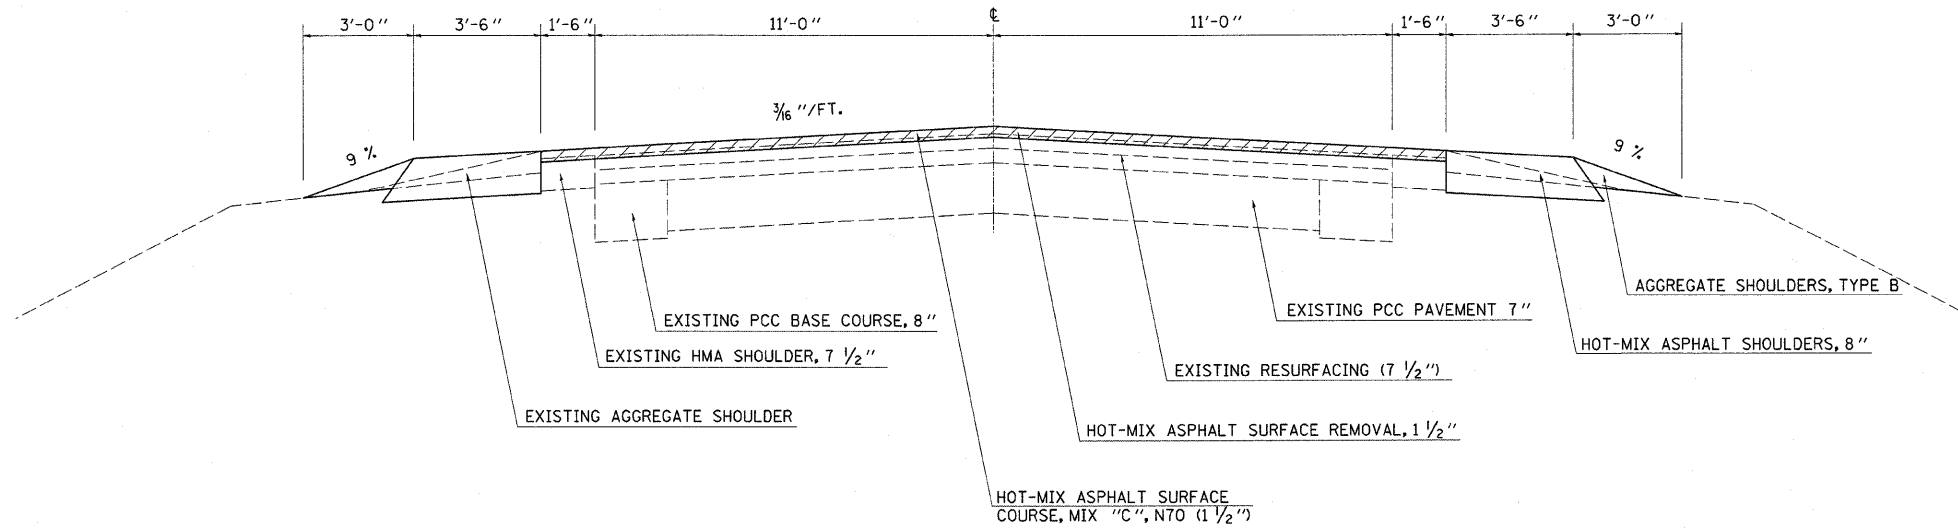

NOTE: NOT DRAWN TO SCALE

TYPICAL CROSS SECTION

STATION 267+00 TO STATION 303+00
STATION 317+00 TO STATION 335+00
STATION 401+00 TO STATION 410+00

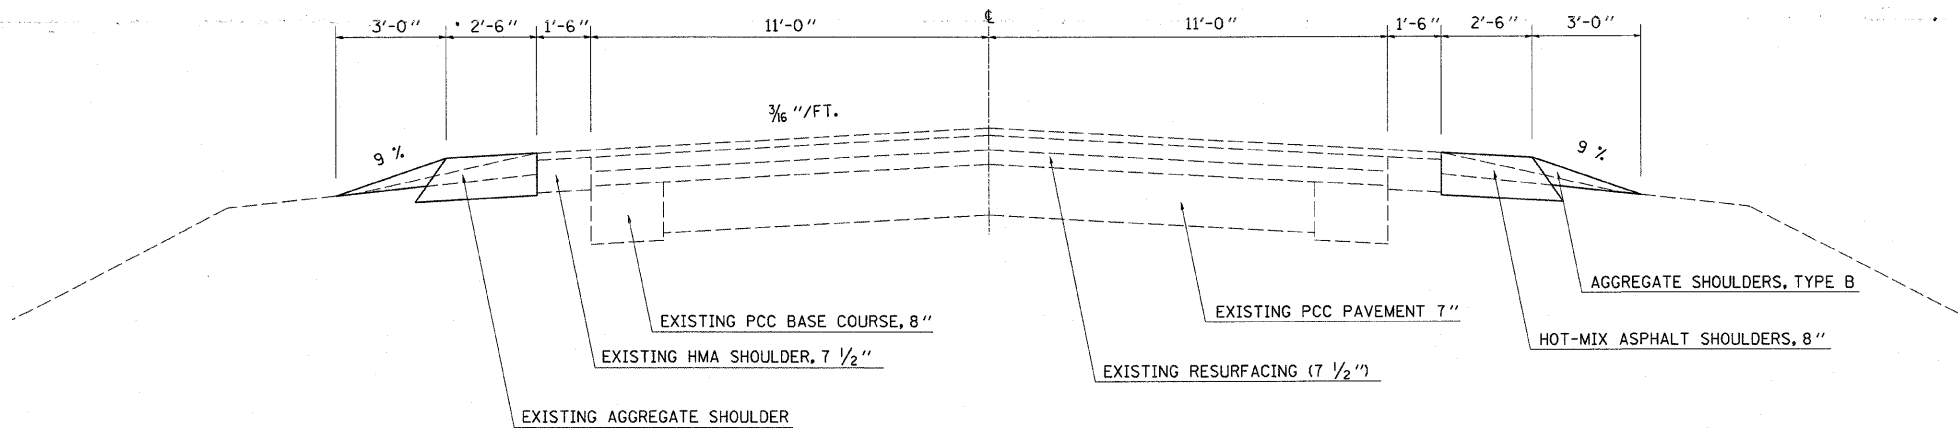

NOTE: NOT DRAWN TO SCALE

• MACON & PIATT

FILE NAME =	USER NAME = swartzw	DESIGNED -	REVISED -	STATE OF ILLINOIS DEPARTMENT OF TRANSPORTATION	TYPICAL CROSS SECTIONS			F.A.P. RTE.	SECTION	COUNTY	TOTAL SHEETS	SHEET NO.
c:\pwork\pwork\swartzw\d0156168\d774	422-shr-typicels.dgn	DRAWN -	REVISED -		741	(11,12)T	•	85	7			
PLOT SCALE = 50.0000' / in.	CHECKED -	REVISED -	SCALE: NA		SHEET NO. 3 OF 4 SHEETS	STA. TO STA.	CONTRACT NO. 74422					
PLOT DATE = 8/16/2011	DATE -	REVISED -	ILLINOIS FED. AID PROJECT									