


**TYPICAL CROSS SECTION**


STATION 303+00 TO STATION 317+00  
 STATION 362+64 TO STATION 401+00  
 STATION 410+00 TO STATION 530+60

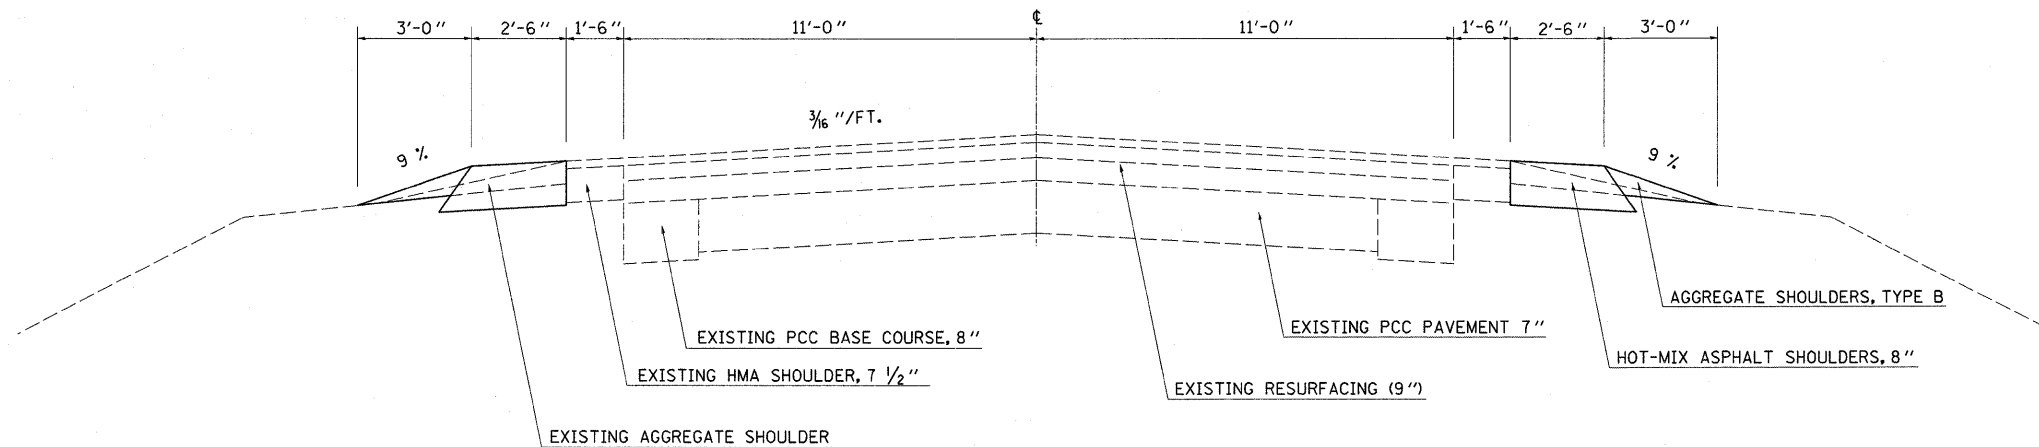

NOTE: NOT DRAWN TO SCALE

**TYPICAL CROSS SECTION**

STATION 335+00 TO STATION 349+13.88 (BRIDGE OMISSION)  
 (BRIDGE OMISSION) STATION 349+46.13 TO STATION 362+64

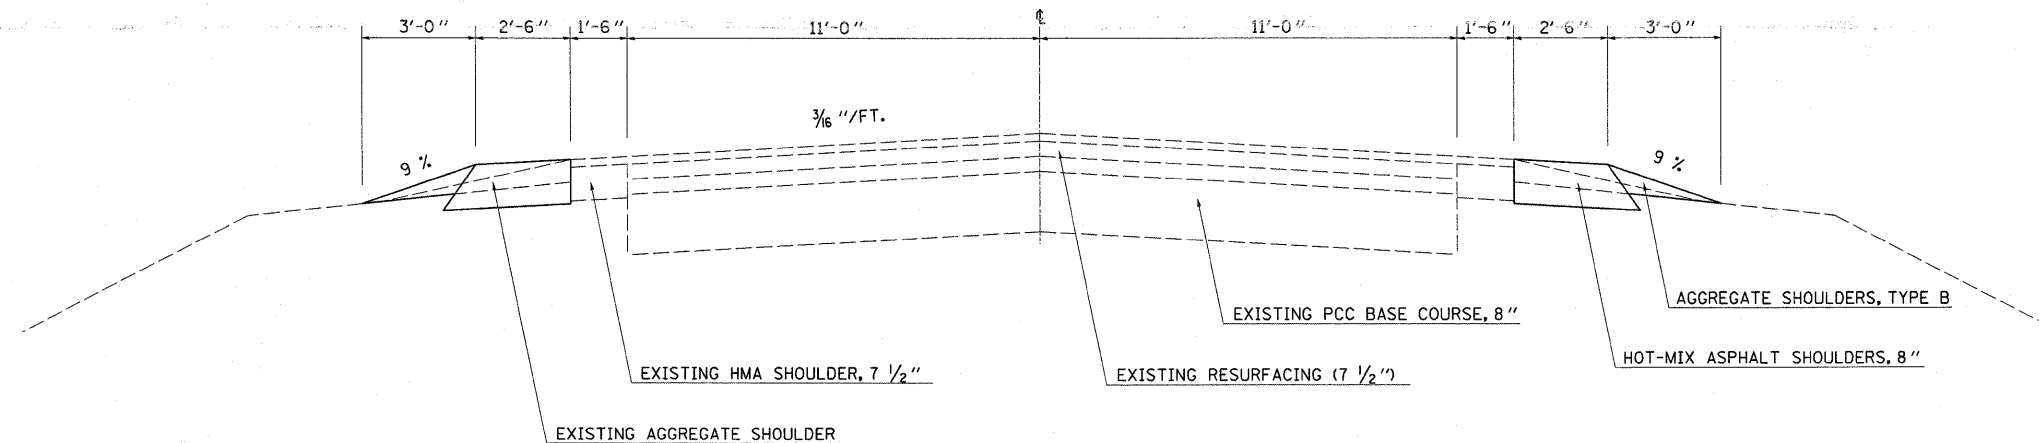

NOTE: NOT DRAWN TO SCALE

• MACON & PIATT

FILE NAME =	USER NAME = swartzrw	DESIGNED -	REVISED -	<b>STATE OF ILLINOIS DEPARTMENT OF TRANSPORTATION</b>	<b>TYPICAL CROSS SECTIONS</b>			F.A.P. RTE.	SECTION	COUNTY	TOTAL SHEETS	SHEET NO.
es:\pw\work\p1\dot\swartzrw\d0156168\d77422-shr-typicals.dgn		DRAWN -	REVISED -		SCALE: NA	SHEET NO. 4 OF 4 SHEETS	STA. TO STA.	741	(11,12)T	*	85	8
		CHECKED -	REVISED -									CONTRACT NO. 74422
		DATE -	REVISED -									ILLINOIS FED. AID PROJECT