


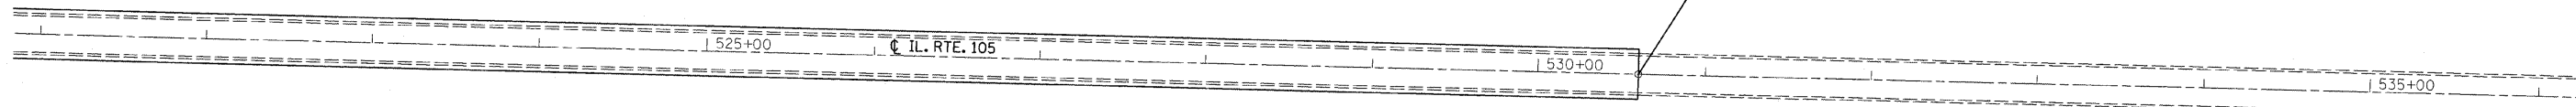

FAP ROUTE 741 (IL RTE 105)  
SECTION (11,12)T  
PIATT COUNTY  
ENDS STATION 530+60



• MACON & PIATT

FILE NAME = c:\pw_work\pwidot\swartzw\d0156158\d77422-sht-planprofile.dgn	USER NAME = swartzw	DESIGNED -	REVISED -	<b>STATE OF ILLINOIS DEPARTMENT OF TRANSPORTATION</b>	<b>PLAN</b>			F.A.P. RTE. 741	SECTION (11,12)T	COUNTY •	TOTAL SHEETS 85	SHEET NO. 30
	PLOT SCALE = 50.0000' / in.	DRAWN -	REVISED -		SCALE: 50	SHEET NO. 16 OF 16 SHEETS	STA. 521+00 TO STA. 536+00	CONTRACT NO. 74422		ILLINOIS FED. AID PROJECT		
	PLOT DATE = 8/16/2011	CHECKED -	REVISED -									
		DATE -	REVISED -									