

TEMPORARY CONCRETE BARRIER

261+03 TO 262+53 150.0 FOOT
 TOTAL = 150.0 FOOT

IMPACT ATTENUATORS, TEMPORARY
 (NON-REDIRECTIVE), TEST LEVEL 3

261+03 1.0 EACH
 262+75 1.0 EACH
 TOTAL = 2.0 EACH

PRECAST CONCRETE BOX CULVERT
 6' X 2' (M273)

262+15 28.0 FOOT
 TOTAL = 28.0 FOOT

CLASS D PATCHES, TYPE IV, 25 INCH

262+15 25.0 SQ YD
 TOTAL = 25.0 SQ YD



IMPACT ATTENUATORS, TEMPORARY (FULLY
 (REDIRECTIVE, NARROW), TEST LEVEL 3

262+53 1.0 EACH
 TOTAL = 1.0 EACH

BOX CULVERT END SECTIONS, CULVERT NO. 3

262+15 1.0 EACH
 TOTAL = 1.0 EACH

GRANULAR CULVERT BACKFILL


217+29 7.8 CU YD
 TOTAL = 7.8 CU YD

PIPE CULVERT REMOVAL

262+15 28.0 FOOT
 TOTAL = 28.0 FOOT

TEMPORARY BRIDGE TRAFFIC SIGNALS

LOCATION 3 1.0 EACH
 TOTAL = 1.0 EACH

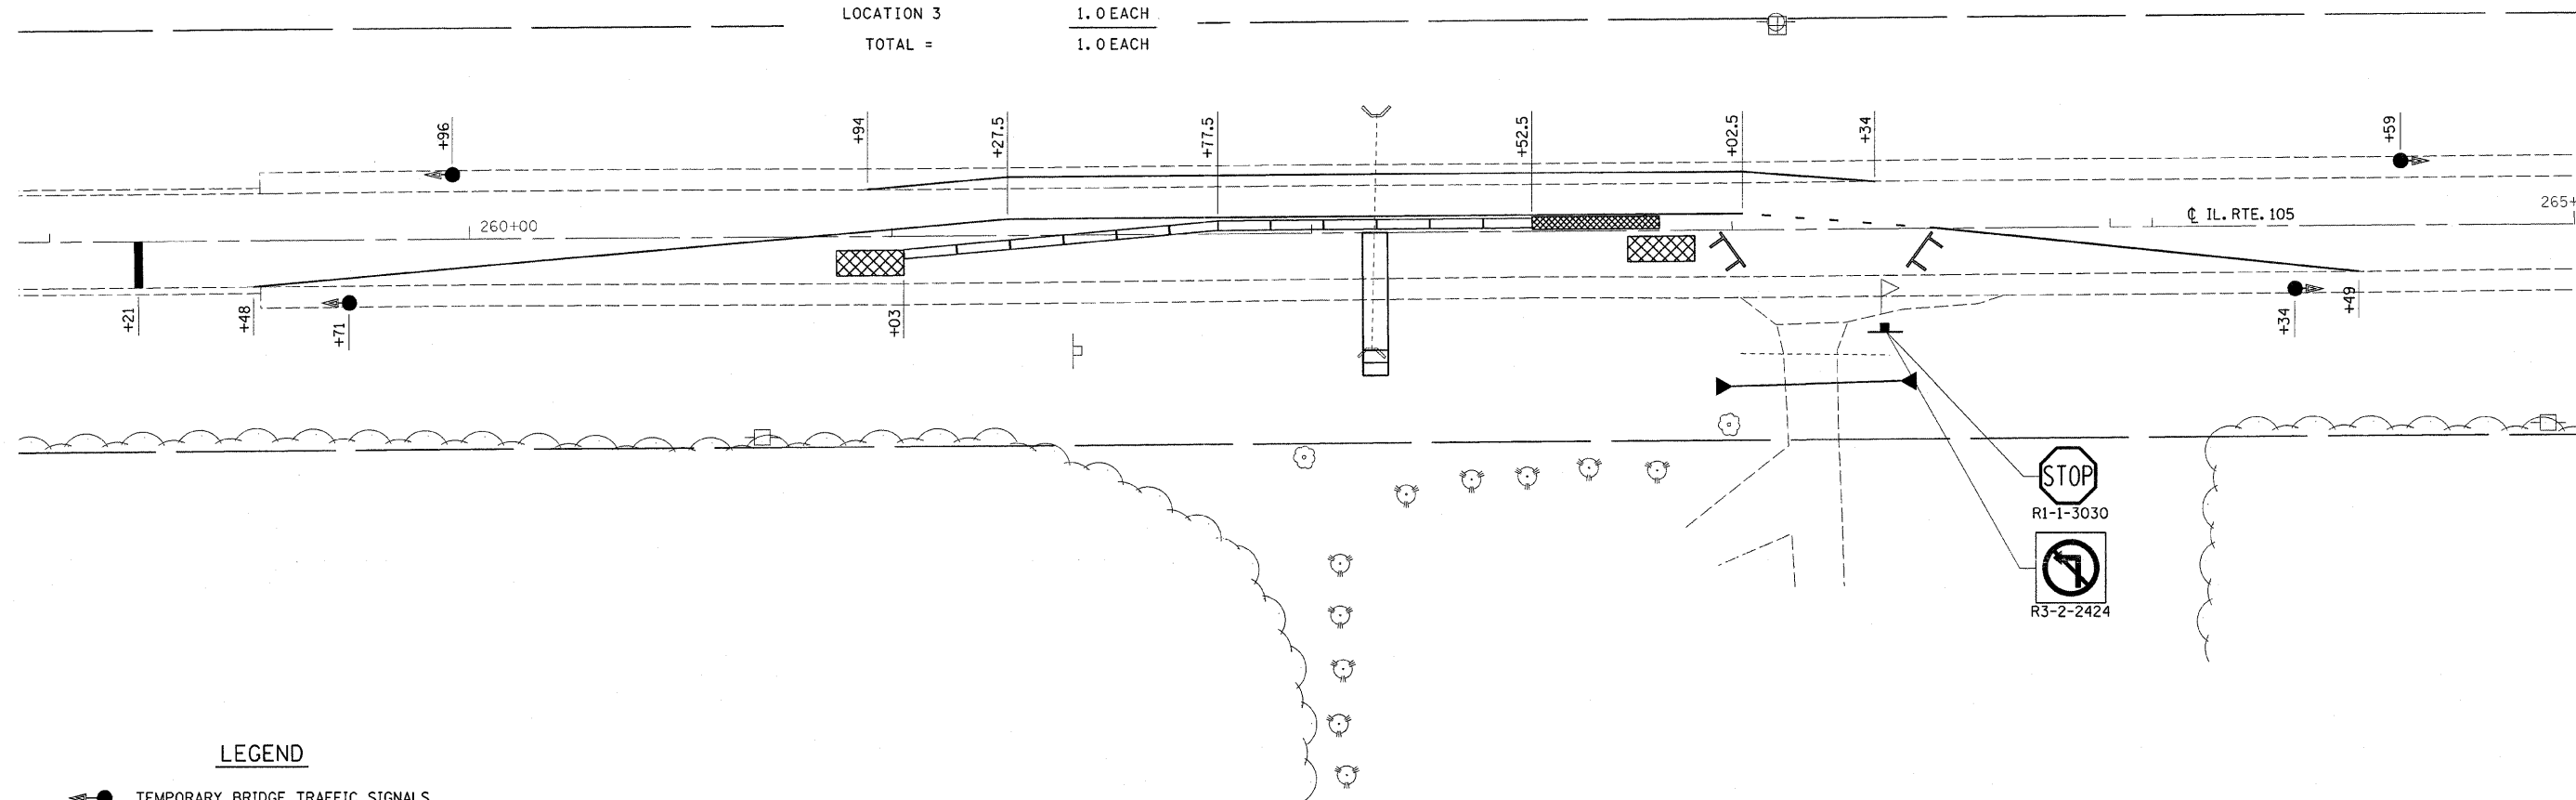

LEGEND

- TEMPORARY BRIDGE TRAFFIC SIGNALS
- IMPACT ATTENUATORS, TEMPORARY (NON-REDIRECTIVE) TEST LEVEL 3
- TEMPORARY CONCRETE BARRIER
- STOP BAR
- IMPACT ATTENUATORS, TEMPORARY (FULLY-REDIRECTIVE, NARROW) TEST LEVEL 3
- TYPE III BARRICADE

• MACON & PIATT

FILE NAME =	USER NAME = swartzw	DESIGNED -	REVISED -	STATE OF ILLINOIS DEPARTMENT OF TRANSPORTATION	STAGE I - LOCATION 3 TRAFFIC CONTROL	F.A.P. RTE.	SECTION	COUNTY	TOTAL SHEETS	SHEET NO.	
cd:\pw_work\pwidot\swartzw\d0156168\d77422-ahb-staging.dgn	PLOT SCALE = 20.0000' / in.	DRAWN -	REVISED -			741	(11,12)T	•	85	38	
	PLOT DATE = 8/16/2011	CHECKED -	REVISED -			CONTRACT NO. 74422					
		DATE -	REVISED -			ILLINOIS FED. AID PROJECT					
					SCALE: 20	SHEET NO. 8 OF 9 SHEETS		STA. 259+00 TO STA. 265+00			