

TEMPORARY CONCRETE BARRIER

261+03 TO 262+53	75.0 FOOT
TOTAL =	75.0 FOOT

PRECAST CONCRETE BOX CULVERT  
6' X 2' (M273)

262+15	28.0 FOOT
TOTAL =	28.0 FOOT

CLASS D PATCHES, TYPE IV, 25 INCH

262+15	25.0 SQ YD
263+19	25.0 SQ YD
TOTAL =	50.0 SQ YD



RELOCATE TEMPORARY CONCRETE BARRIER

261+03 TO 262+53	150.0 FOOT
TOTAL =	150.0 FOOT

BOX CULVERT END SECTIONS, CULVERT NO. 3

262+15	1.0 EACH
TOTAL =	1.0 EACH

GRANULAR CULVERT BACKFILL


217+29	7.8 CU YD
TOTAL =	7.8 CU YD

IMPACT ATTENUATORS, RELOCATE  
(NON-REDIRECTIVE), TEST LEVEL 3

261+03	1.0 EACH
263+27	1.0 EACH
TOTAL =	2.0 EACH

PIPE CULVERT REMOVAL

262+15	28.0 FOOT
TOTAL =	28.0 FOOT

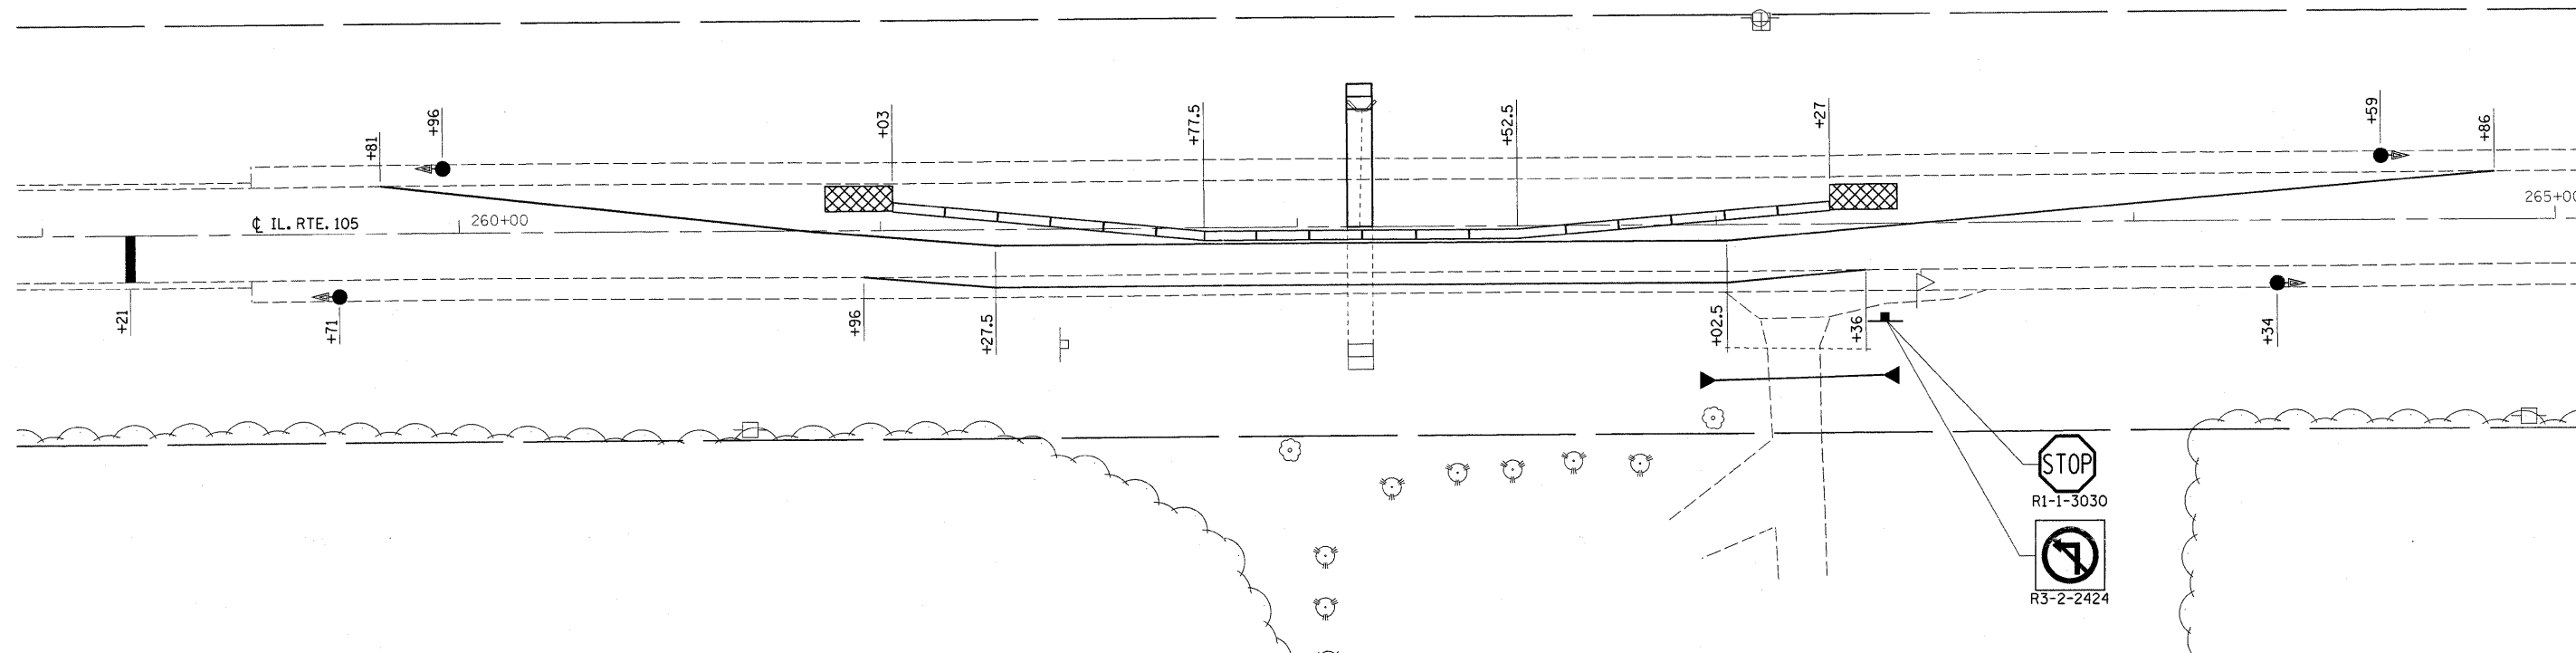

**LEGEND**

- TEMPORARY BRIDGE TRAFFIC SIGNALS
- IMPACT ATTENUATORS, RELOCATE (NON-REDIRECTIVE) TEST LEVEL 3
- TEMPORARY CONCRETE BARRIER
- STOP BAR

FILE NAME =	USER NAME = swartzw	DESIGNED -	REVISED -
ca:\pwwork\pwwork\swartzw\d0156168\d774	22-sht-staging.dgn	DRAWN -	REVISED -
	PLOT SCALE = 20.4200' / in.	CHECKED -	REVISED -
	PLOT DATE = 8/16/2011	DATE -	REVISED -

**STATE OF ILLINOIS**  
**DEPARTMENT OF TRANSPORTATION**

**STAGE II - LOCATION 3**  
**TRAFFIC CONTROL**

SCALE: 20 SHEET NO. 8 OF 9 SHEETS STA. 259+00 TO STA. 265+00

F.A.P. RTE.	SECTION	COUNTY	TOTAL SHEETS	SHEET NO.
741	(11,12)T		85	47
			CONTRACT NO. 74422	
ILLINOIS FED. AID PROJECT				

• MACON & PIATT