


DATE	
BY	
FINISHED SURVEY	
PLOTTED	
TEMPLATE	
NOTE BOOK	
AREAS CHECKED	
NO.	

DATE	
BY	
ORIGINAL SURVEY	
PLOTTED	
TEMPLATE	
NOTE BOOK	
AREAS CHECKED	
NO.	

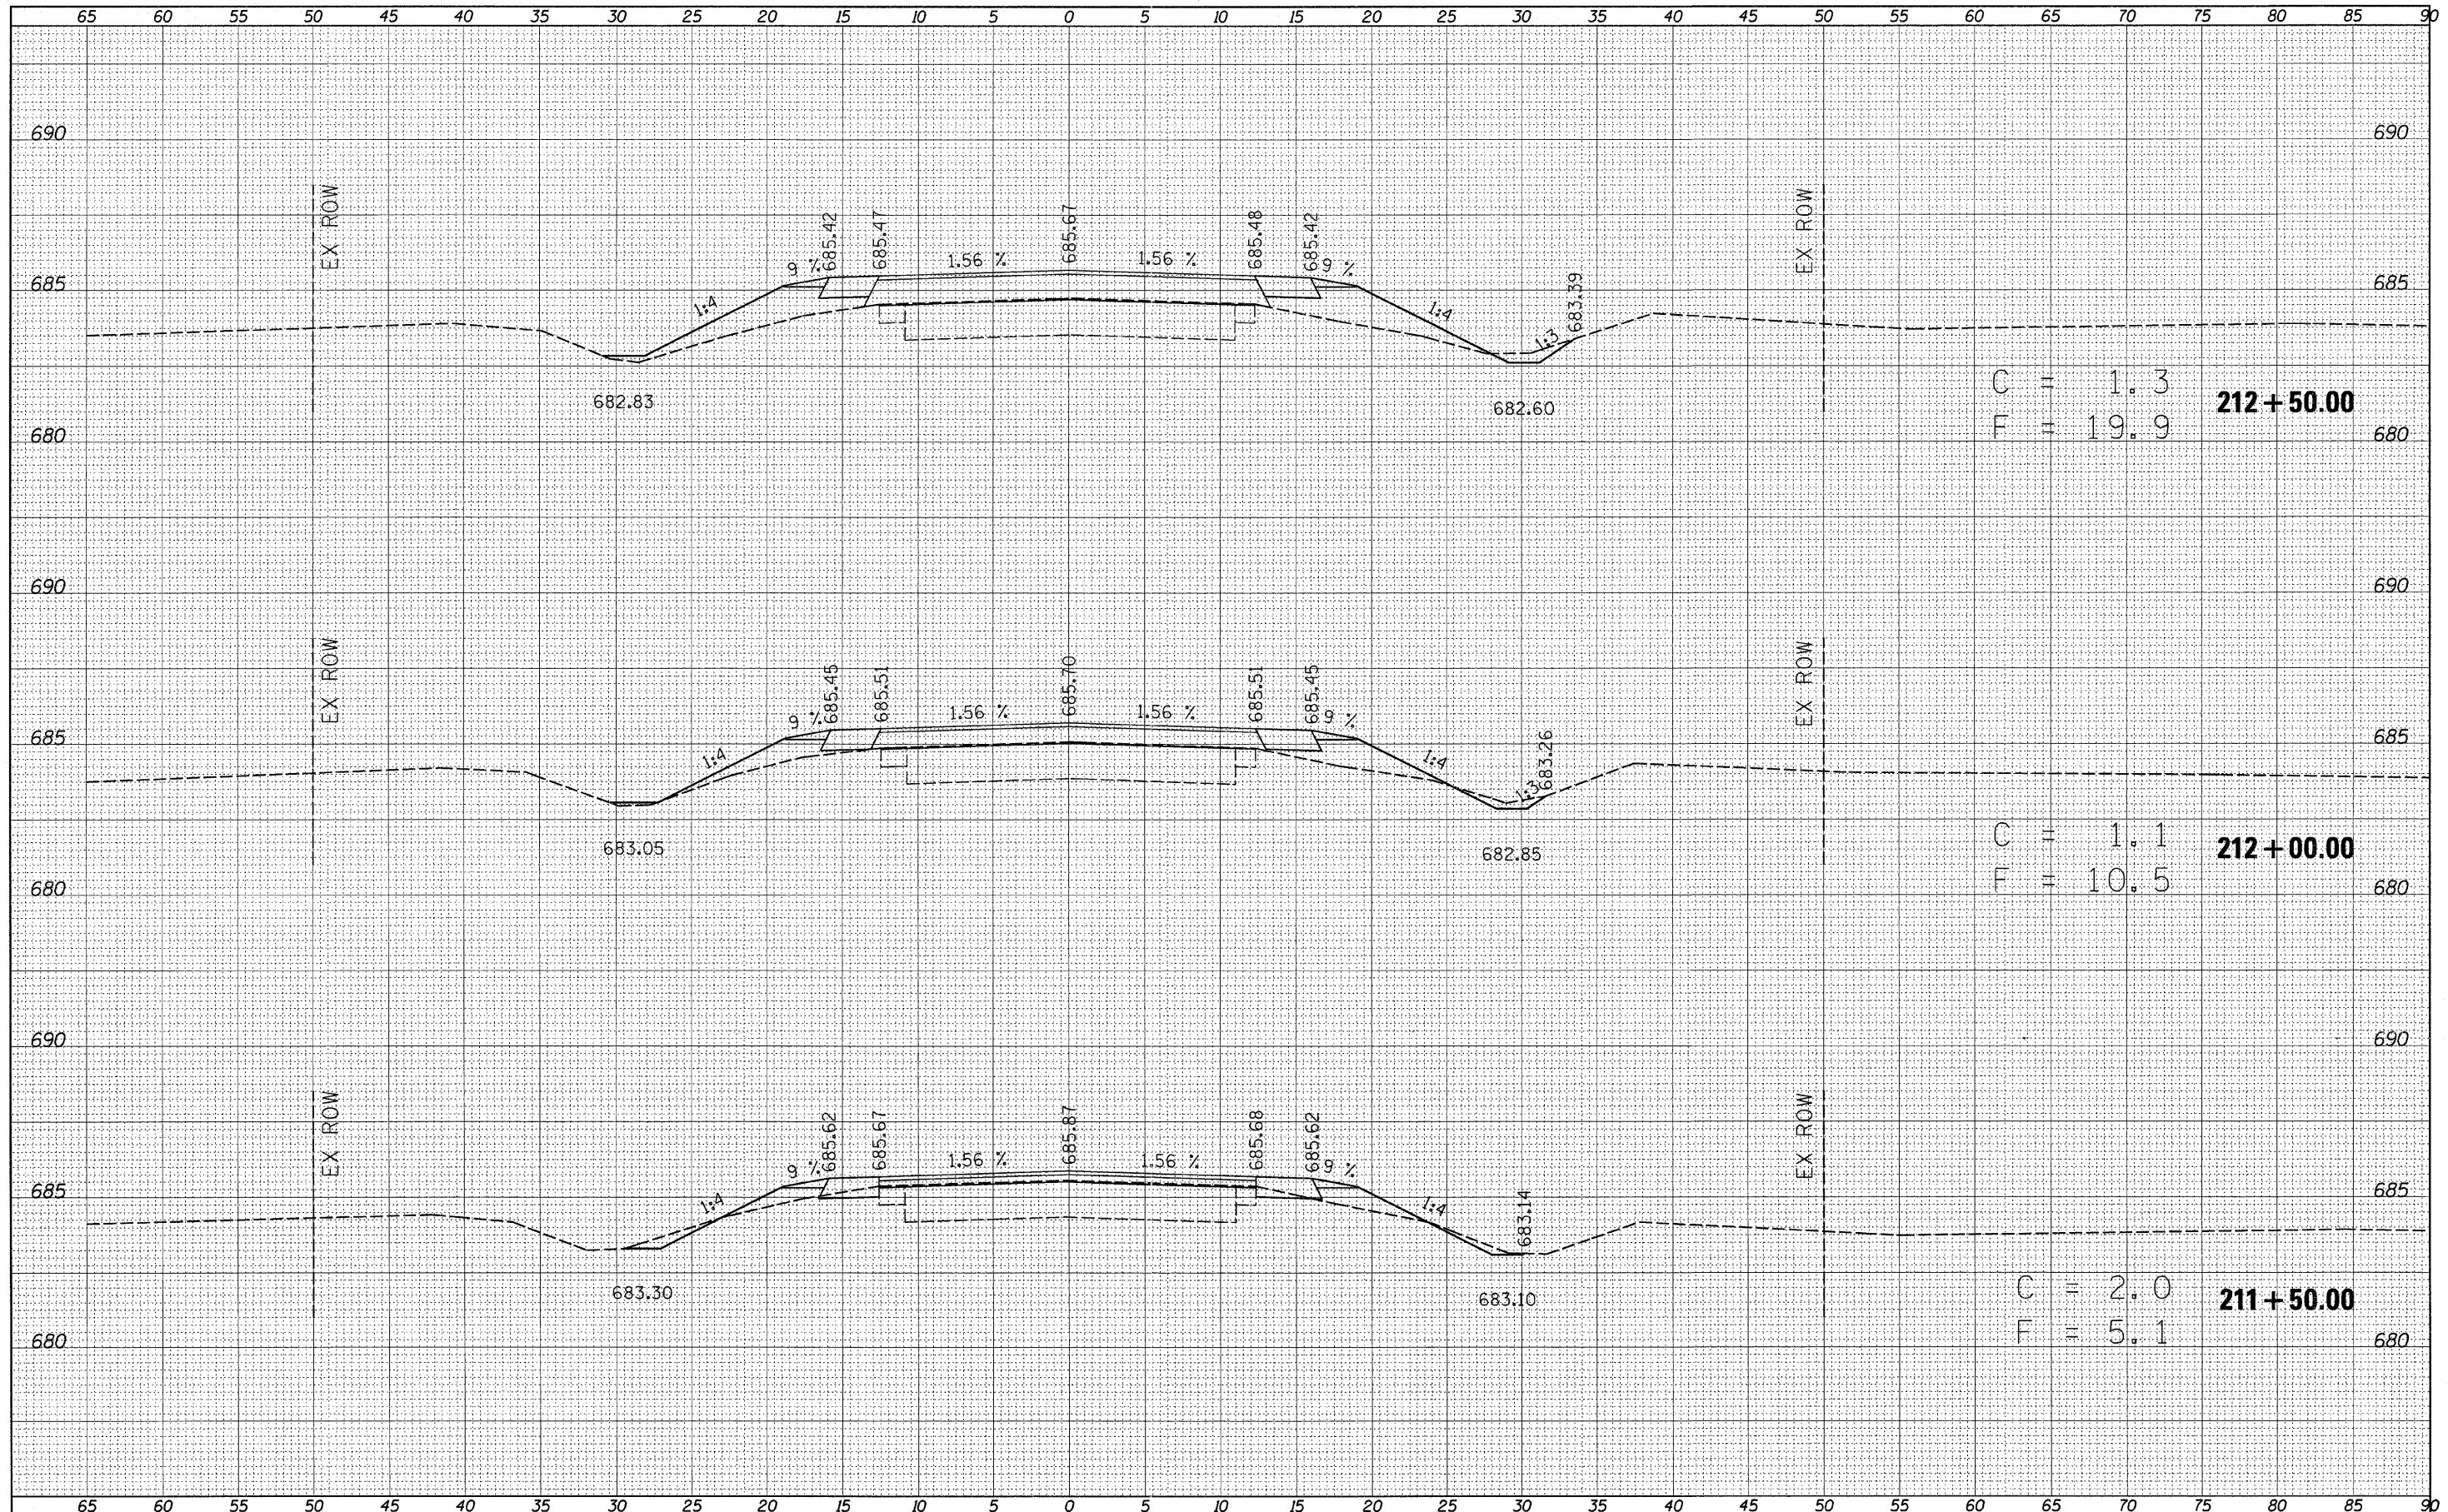

FILE NAME =	USER NAME = swartzw	DESIGNED -	REVISED -	<p align="center">STATE OF ILLINOIS DEPARTMENT OF TRANSPORTATION</p> <p align="center">SCALE: 5</p>	<p align="center">CROSS SECTIONS</p> <p align="center">SHEET NO. 2 OF 29 SHEETS</p> <p align="center">STA. 211+50.00 TO STA. 212+50.00</p>	F.A.P. RTE.	SECTION	COUNTY	TOTAL SHEETS	SHEET NO.
ca:\pwwork\pwwork\swartzw\d0156151\0774422-sh1	xsht1.dgn	DRAWN -	REVISED -			741	(11,12)T		85	58
	PLOT SCALE = 5.0000' / in.	CHECKED -	REVISED -			CONTRACT NO. 74422				
	PLOT DATE = 8/16/2011	DATE -	REVISED -			ILLINOIS FED. AID PROJECT				