


DATE	
BY	
SURVEYED	
PLOTTED	
TEMPLATE	
NOTE BOOK	
AREAS CHECKED	

DATE	
BY	
SURVEYED	
PLOTTED	
TEMPLATE	
NOTE BOOK	
AREAS CHECKED	

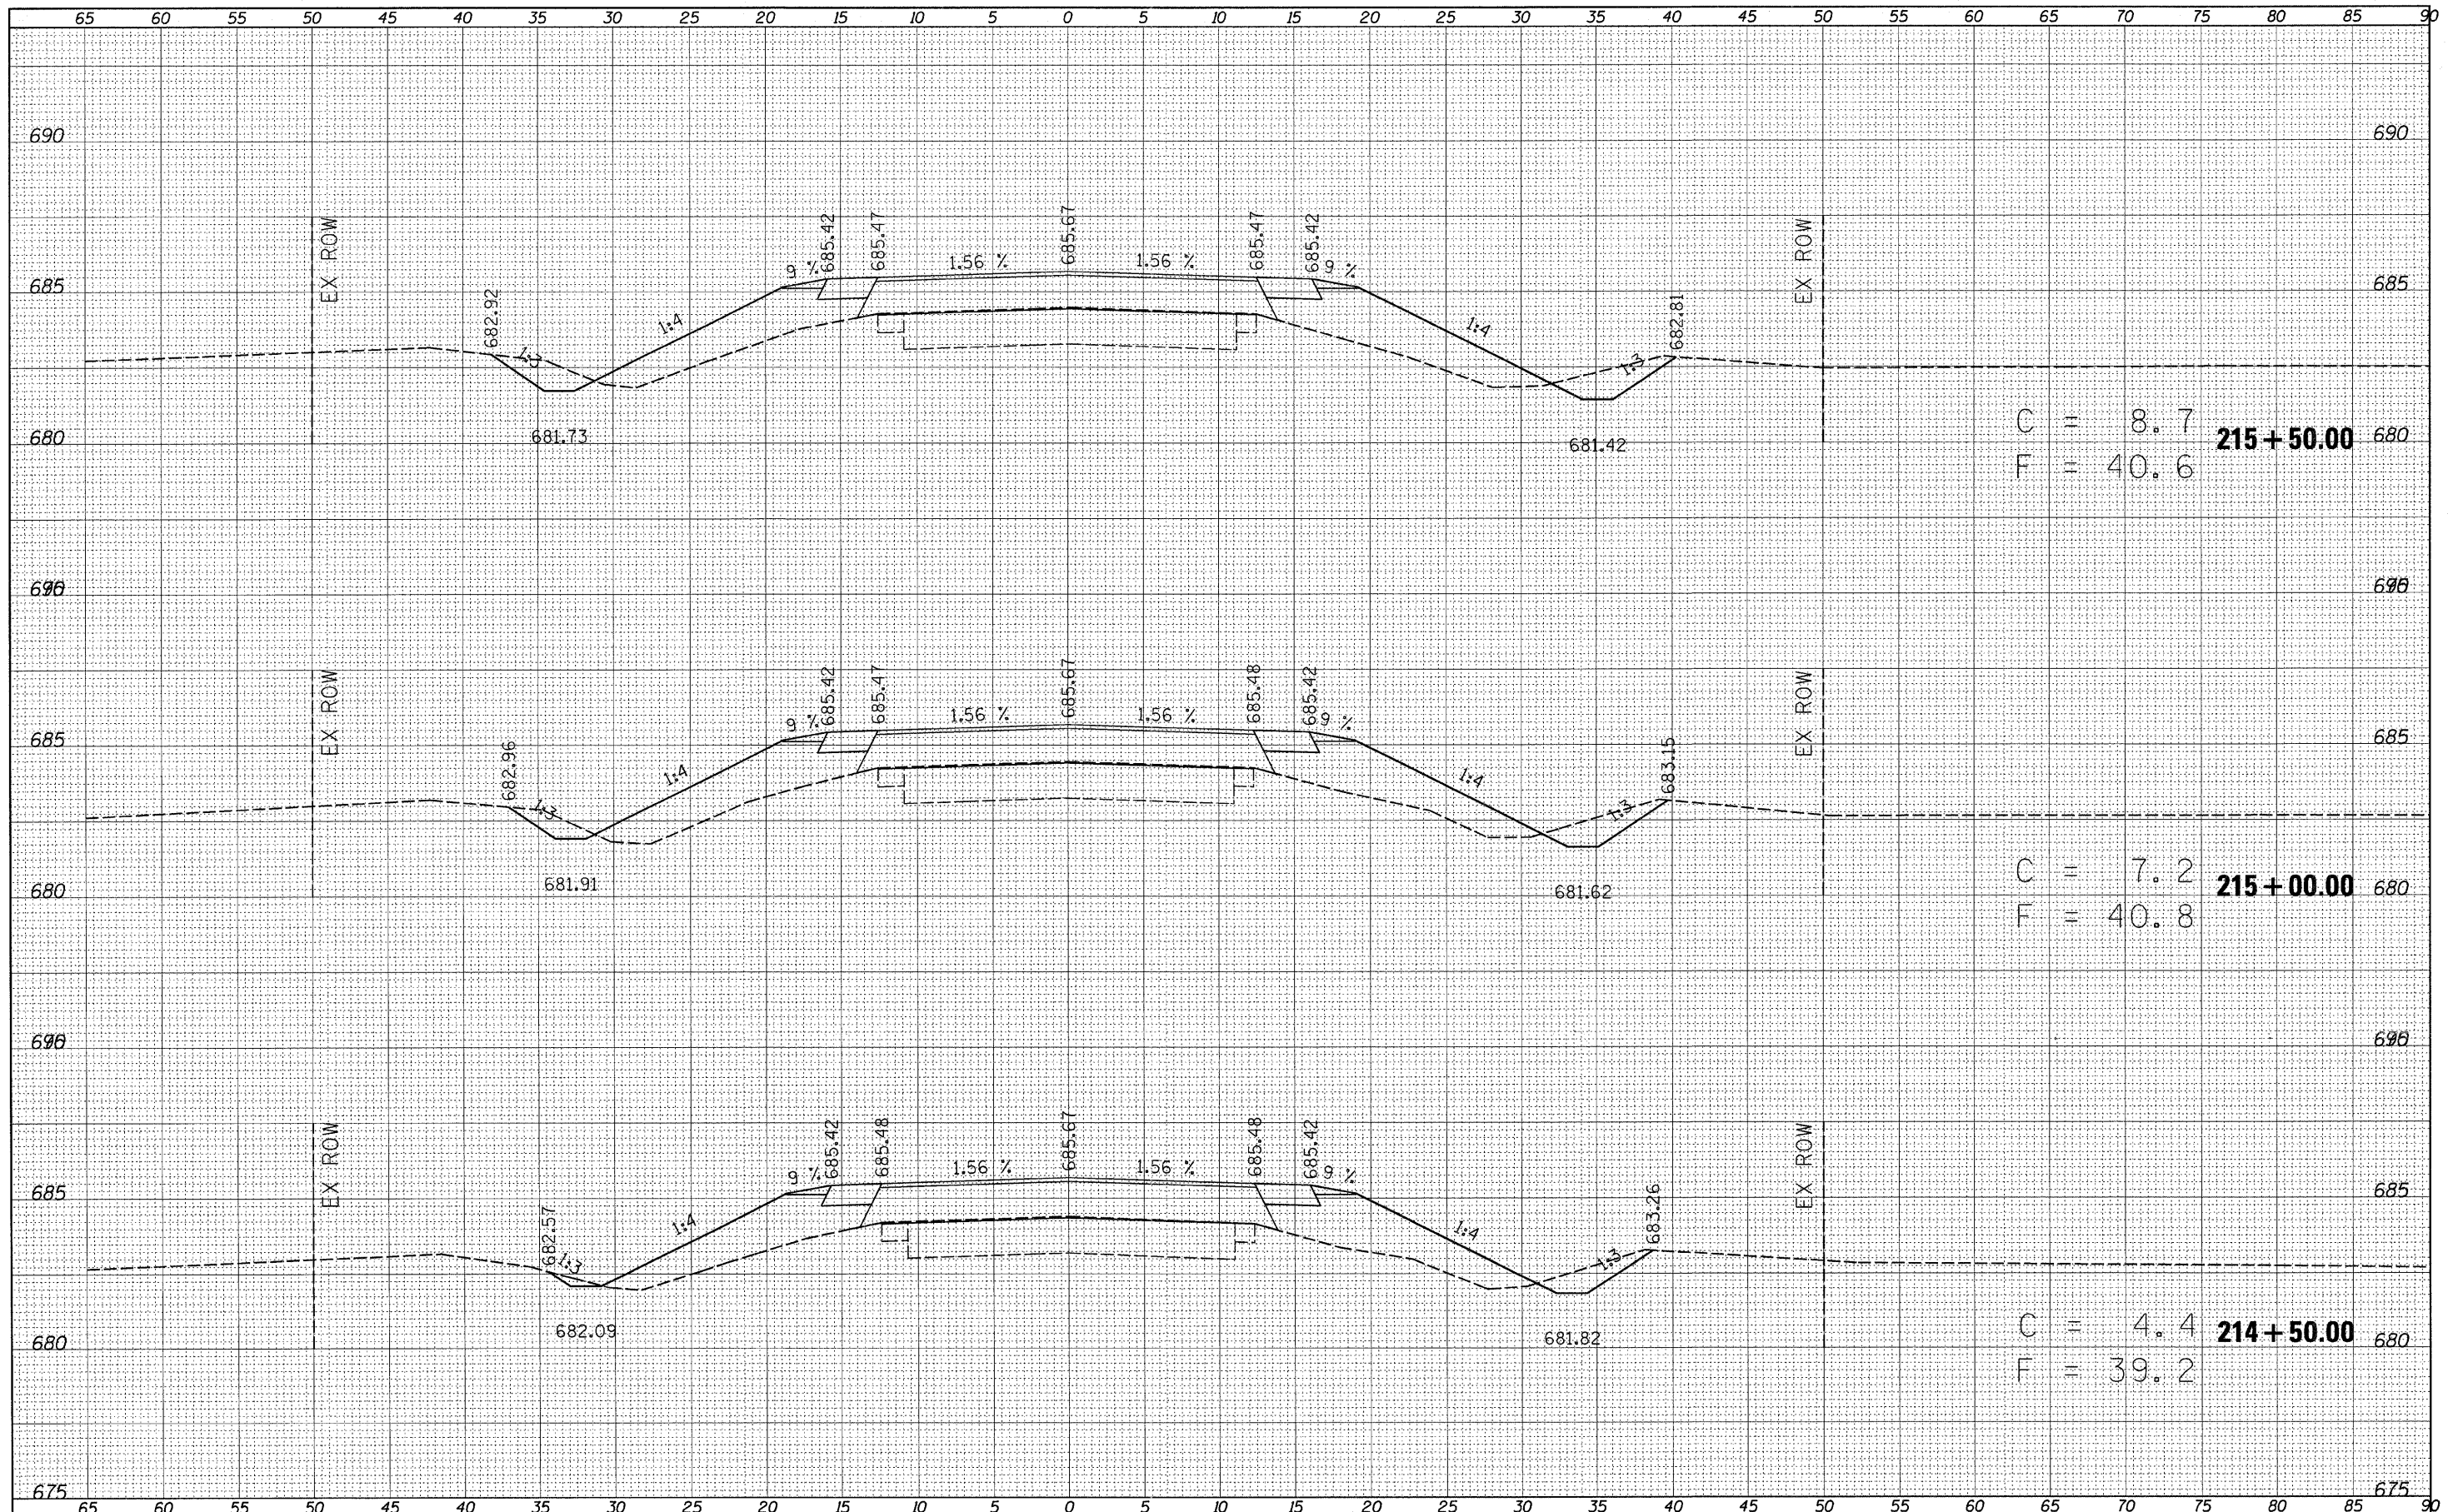

FILE NAME =	USER NAME = swartzrw	DESIGNED -	REVISED -	STATE OF ILLINOIS DEPARTMENT OF TRANSPORTATION	CROSS SECTIONS			F.A.P. RTE. 741	SECTION (11,12)T	COUNTY	TOTAL SHEETS 85	SHEET NO. 60
ca:\pwwork\pwwork\swartzrw\ad\0156151\0774422-shh\ssah1.dgn		DRAWN -	REVISED -		SCALE: 5	SHEET NO. 4 OF 29 SHEETS	STA. 214+50.00 TO STA. 215+50.00	CONTRACT NO. 74422		ILLINOIS FED. AID PROJECT		
		CHECKED -	REVISED -									
		DATE -	REVISED -									