


DATE: _____ BY: _____
 SURVEYED _____
 PLOTTED _____
 TEMPLATE _____
 NOTE BOOK _____
 AREAS CHECKED _____
 NO. _____

DATE: _____ BY: _____
 SURVEYED _____
 PLOTTED _____
 TEMPLATE _____
 NOTE BOOK _____
 AREAS CHECKED _____
 NO. _____

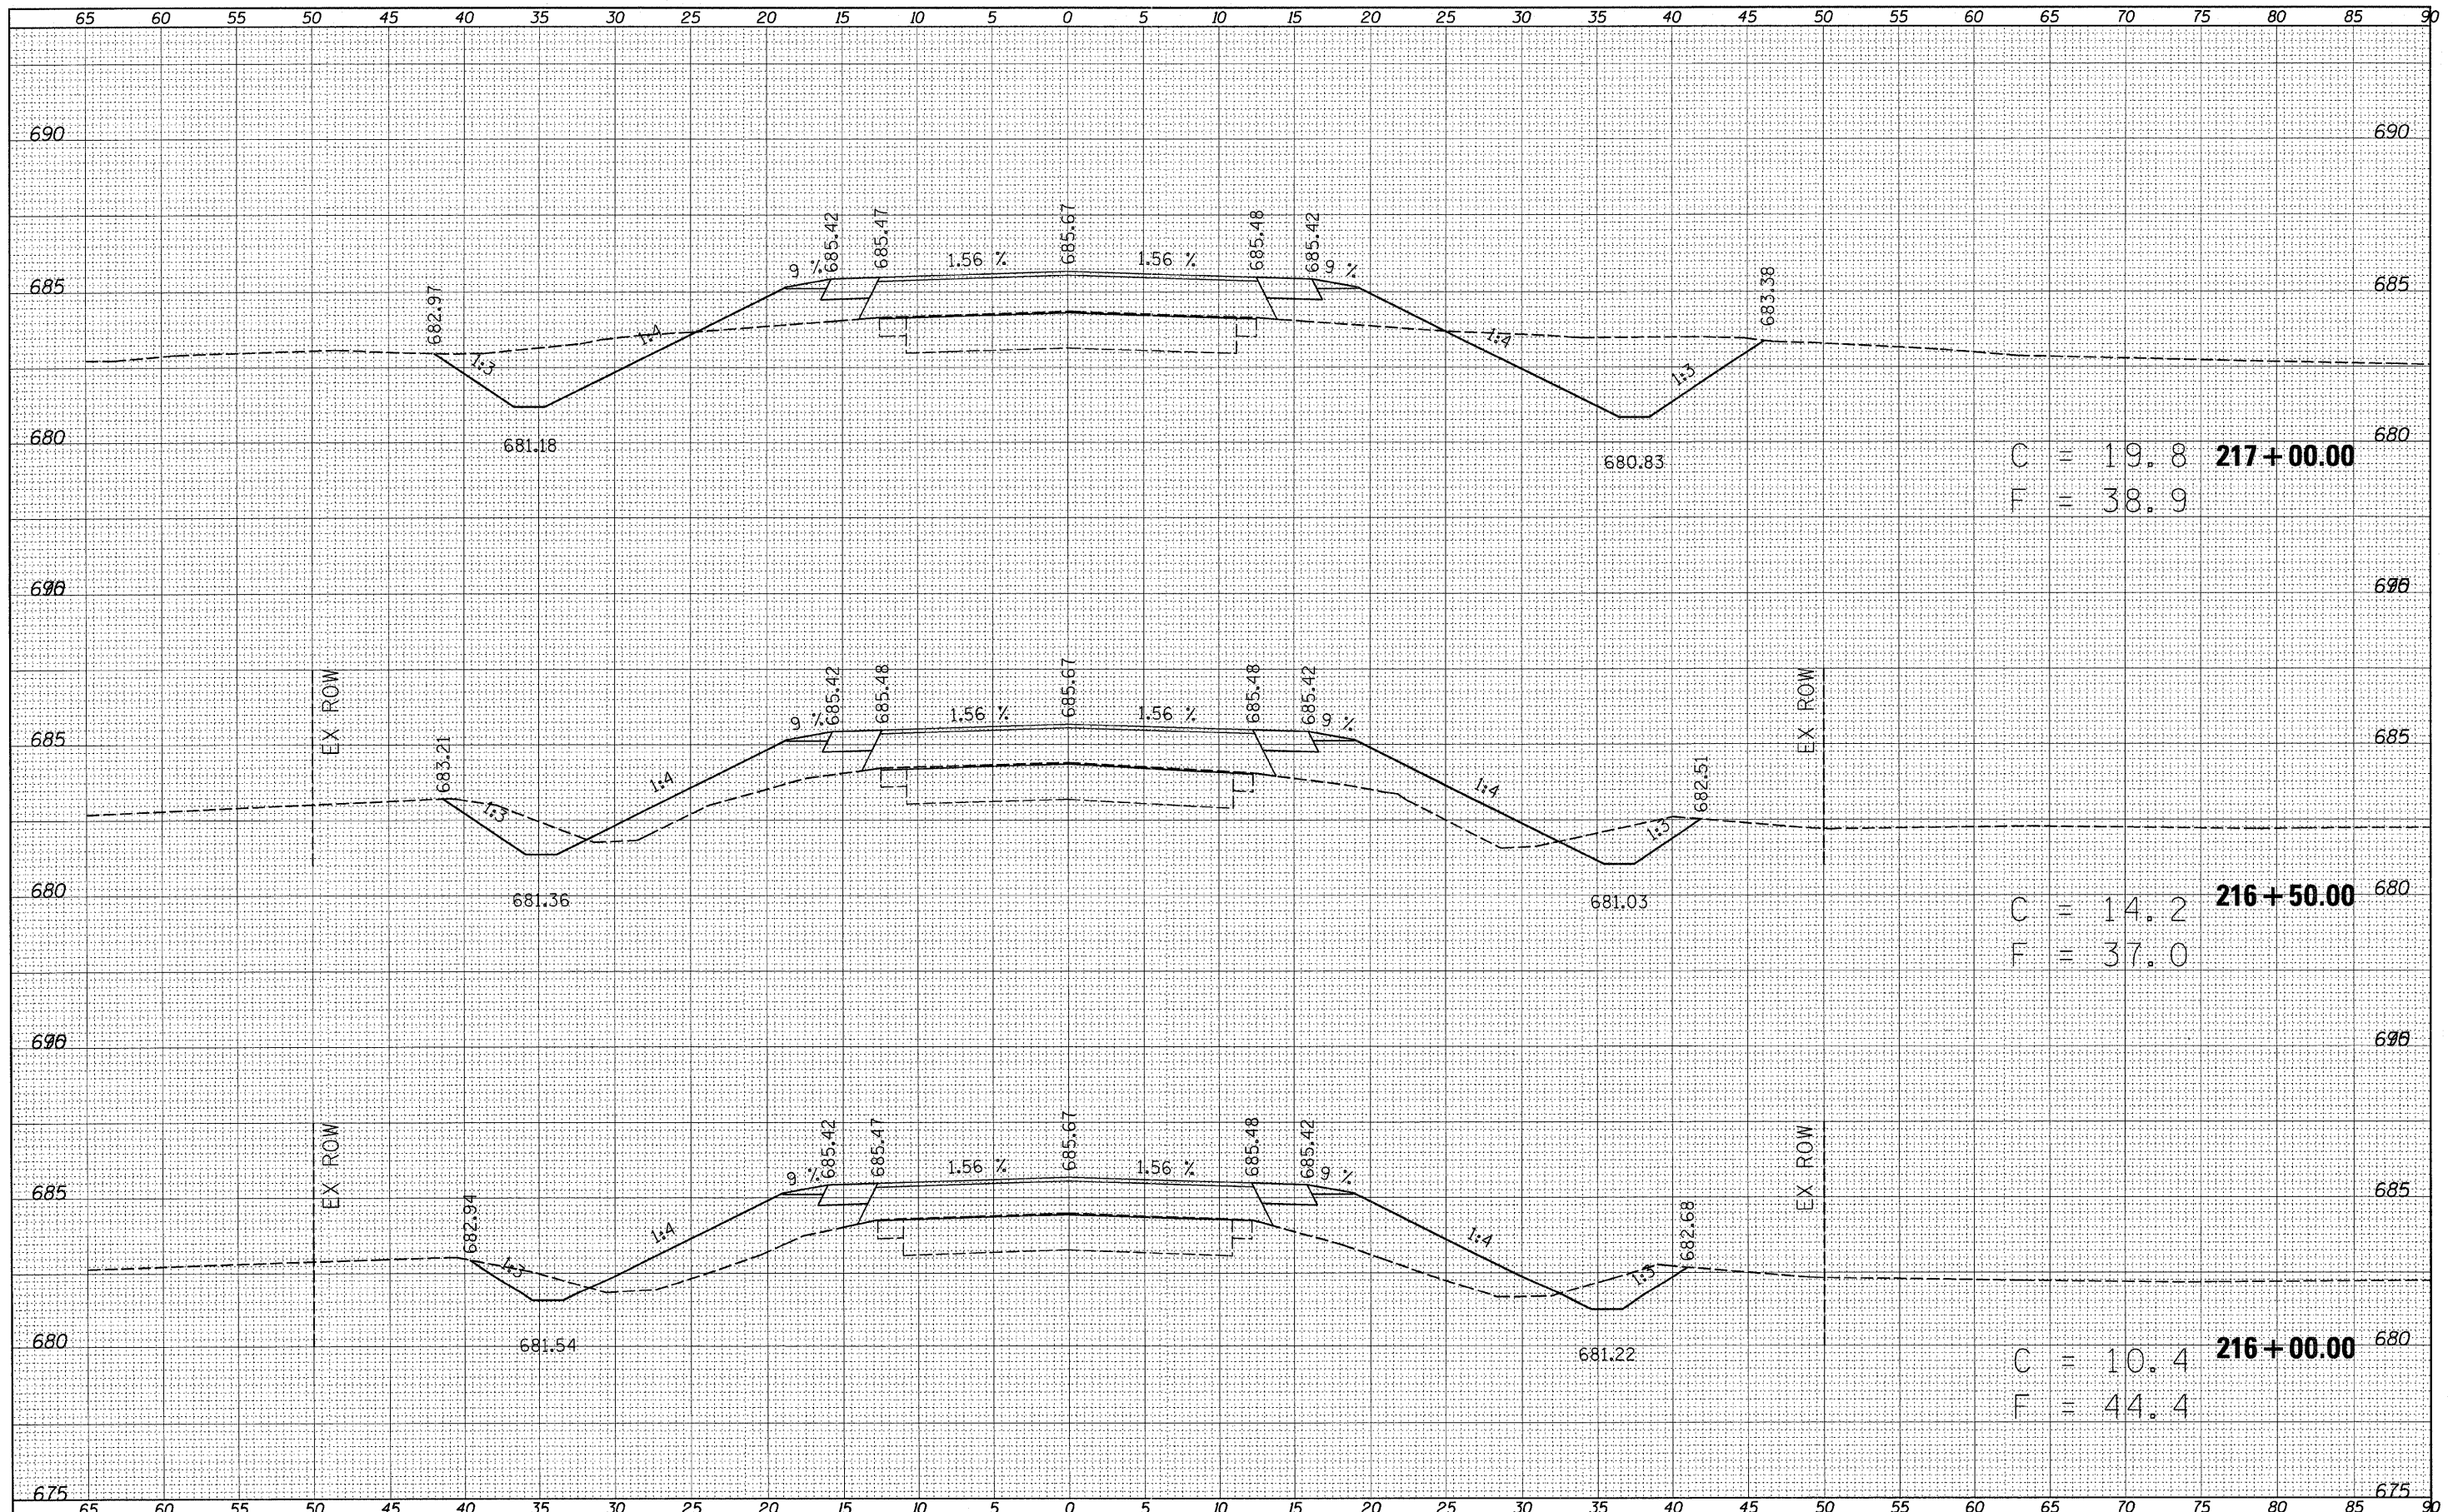

| | | | | | | | | | | |
|---|----------------------|------------|-----------|---|---|---------------------------|----------|--------|--------------|-----------|
| FILE NAME = | USER NAME = swartzrw | DESIGNED - | REVISED - | STATE OF ILLINOIS DEPARTMENT OF TRANSPORTATION | CROSS SECTIONS SCALE: 5 SHEET NO. 5 OF 29 SHEETS STA. 216+00.00 TO STA. 217+00.00 | F.A.P. RTE. | SECTION | COUNTY | TOTAL SHEETS | SHEET NO. |
| c:\pwork\puidot\swartzrw\d0156151\0774422-shh | xxsh.tlg | DRAWN - | REVISED - | | | 741 | (11,12)T | • | 85 | 61 |
| PLOT SCALE = 5.00000' / in. | | CHECKED - | REVISED - | | | CONTRACT NO. 74422 | | | | |
| PLOT DATE = 8/16/2011 | | DATE - | REVISED - | | | ILLINOIS FED. AID PROJECT | | | | |