


DATE	
BY	
FINAL SURVEY	
PLOTTED	
TEMPLATE	
NOTE BOOK	
AREAS CHECKED	
NO.	

DATE	
BY	
ORIGINAL SURVEY	
PLOTTED	
TEMPLATE	
NOTE BOOK	
AREAS CHECKED	
NO.	

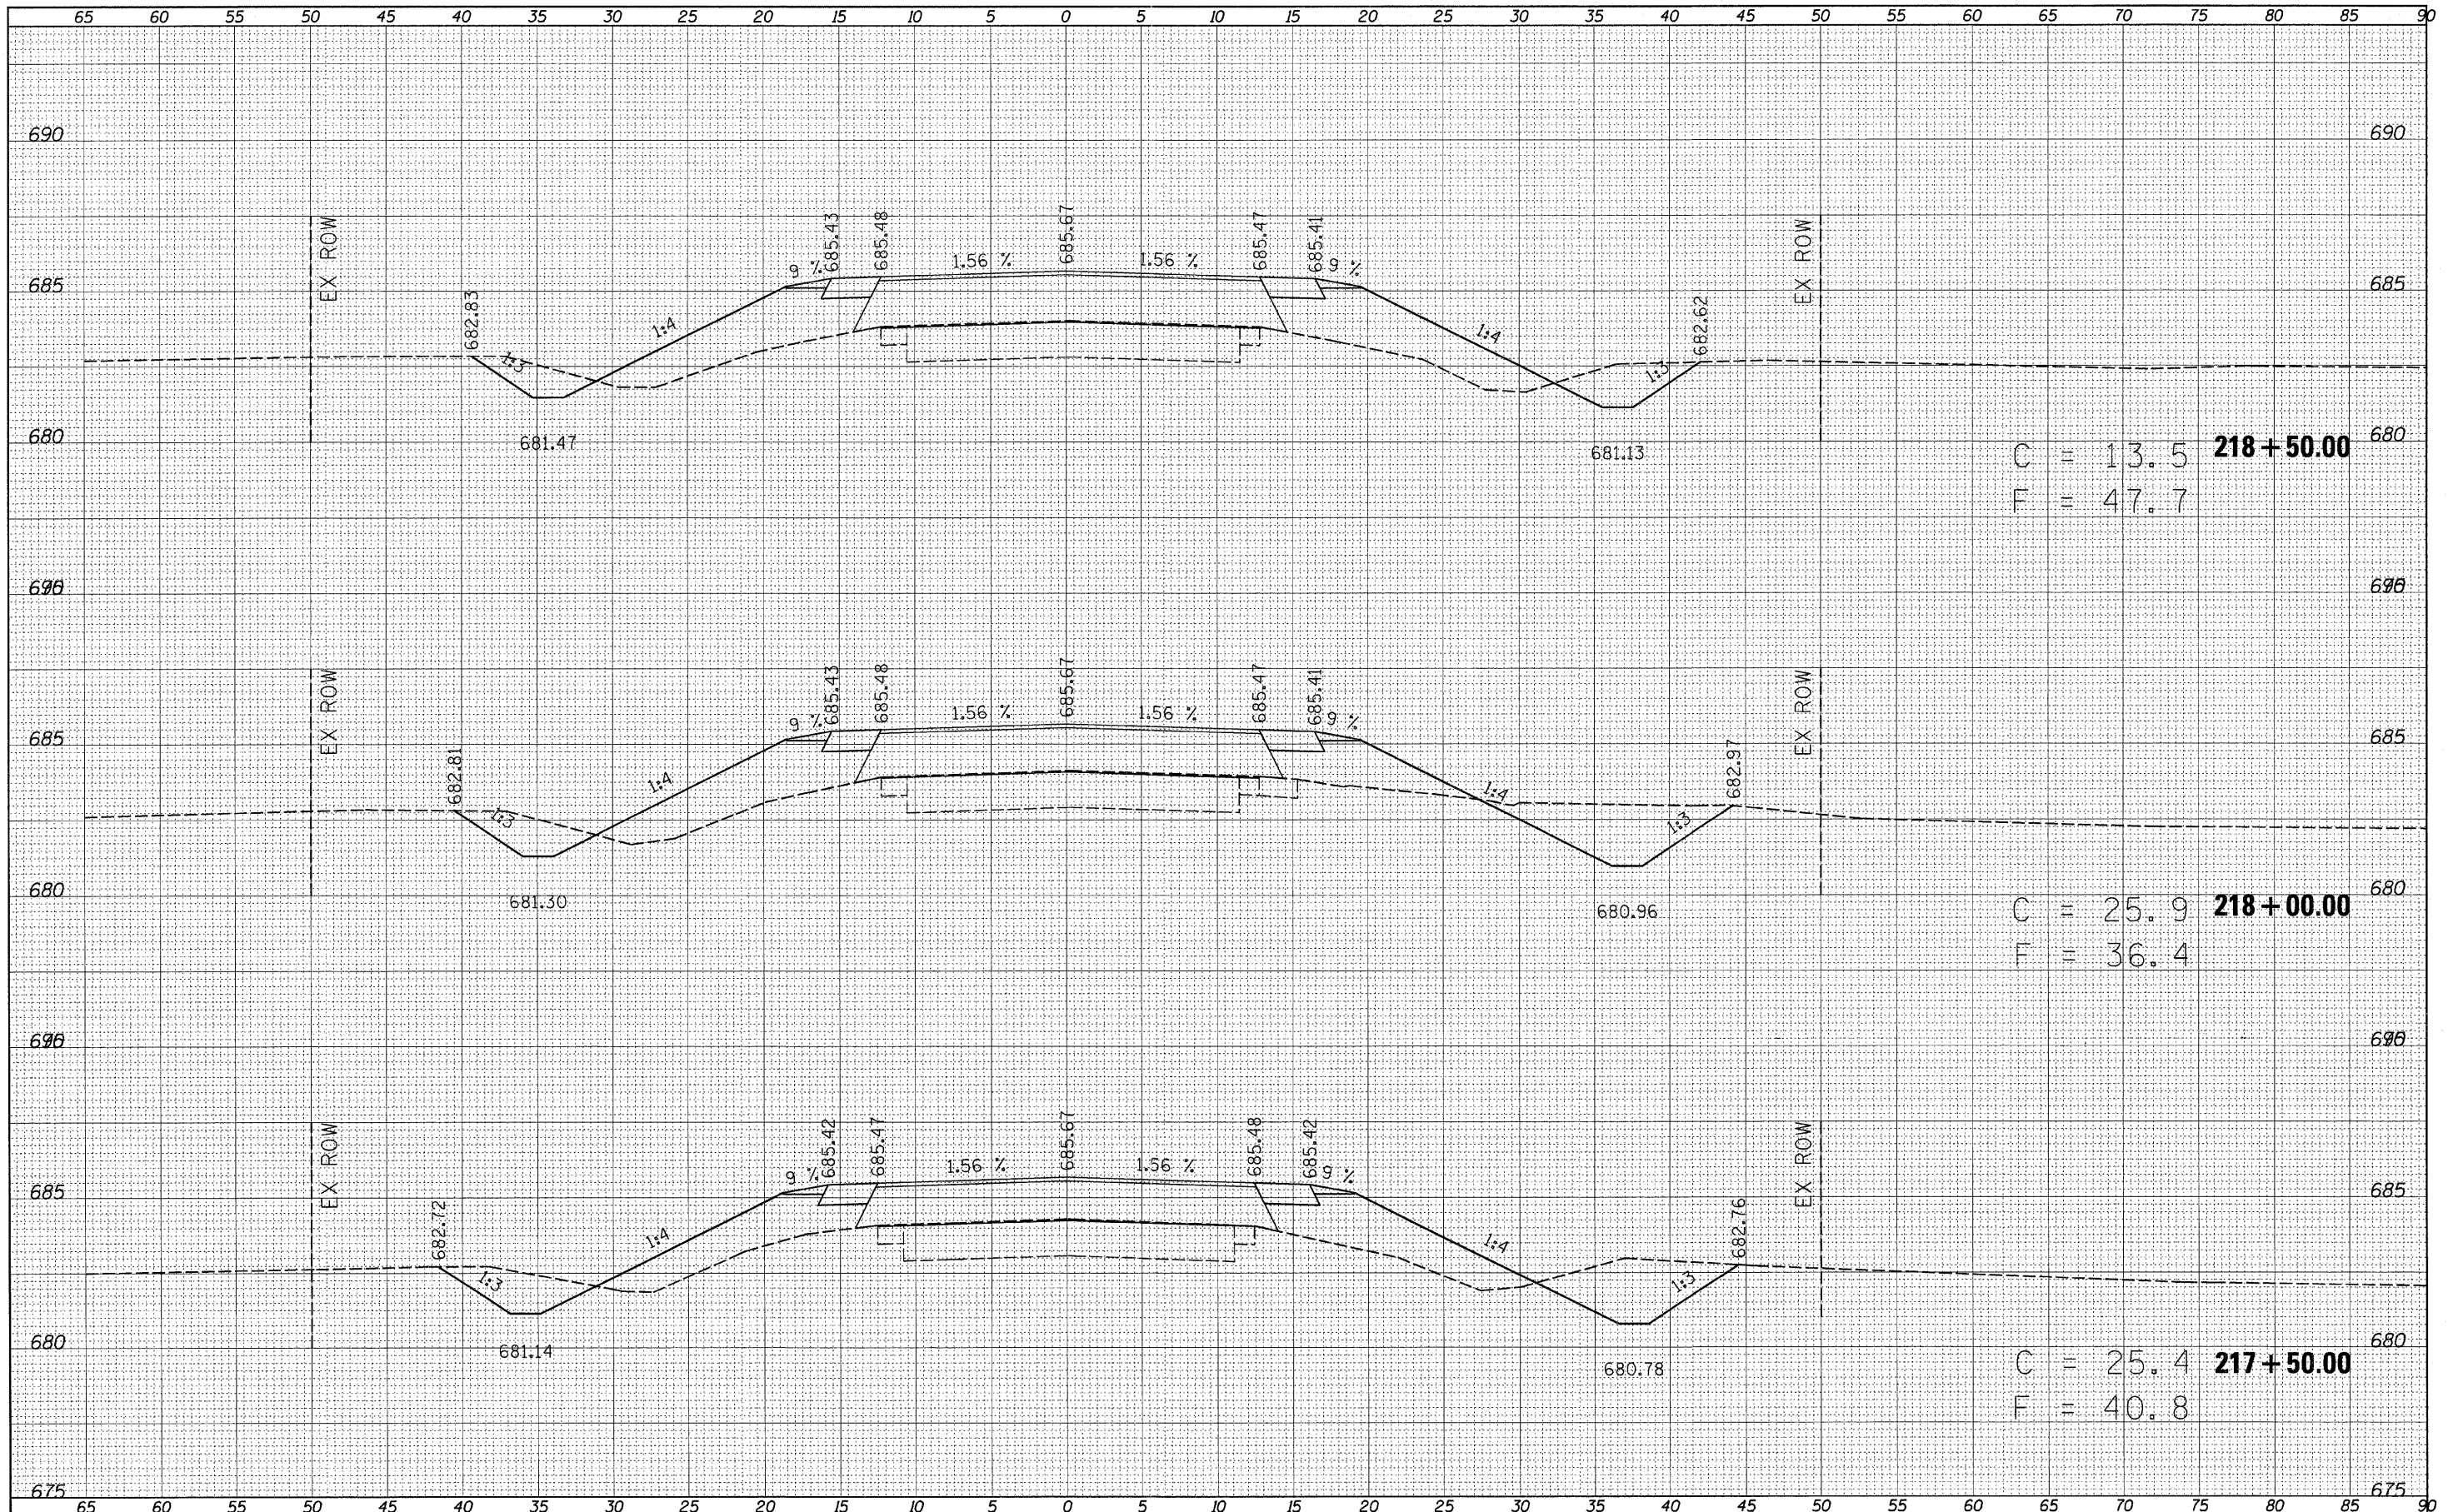

C = 13.5
F = 47.7
218 + 50.00

C = 25.9
F = 36.4
218 + 00.00

C = 25.4
F = 40.8
217 + 50.00

FILE NAME =
c:\pw_work\p1\dot\swartz\w\d8156151\0774422-sh1

USER NAME = swartzw
ksahtl.dgn
PLOT SCALE = 5.0000 / in.
PLOT DATE = 8/16/2011

DESIGNED -
DRAWN -
CHECKED -
DATE -

REVISED -
REVISED -
REVISED -
REVISED -

**STATE OF ILLINOIS
DEPARTMENT OF TRANSPORTATION**

CROSS SECTIONS

SCALE: 5 SHEET NO. 6 OF 29 SHEETS STA. 217+50.00 TO STA. 218+50.00

F.A.P. RTE.	SECTION	COUNTY	TOTAL SHEETS	SHEET NO.
741	(11,12)T	*	85	62
CONTRACT NO. 74422				
ILLINOIS FED. AID PROJECT				