


FINAL SURVEY	SURVEYED	DATE
NOTE BOOK	PLOTTED	BY
NO.	TEMP-LATE	
	AREAS	
	CHECKED	

ORIGINAL SURVEY	SURVEYED	DATE
NOTE BOOK	PLOTTED	BY
NO.	TEMP-LATE	
	AREAS	
	CHECKED	

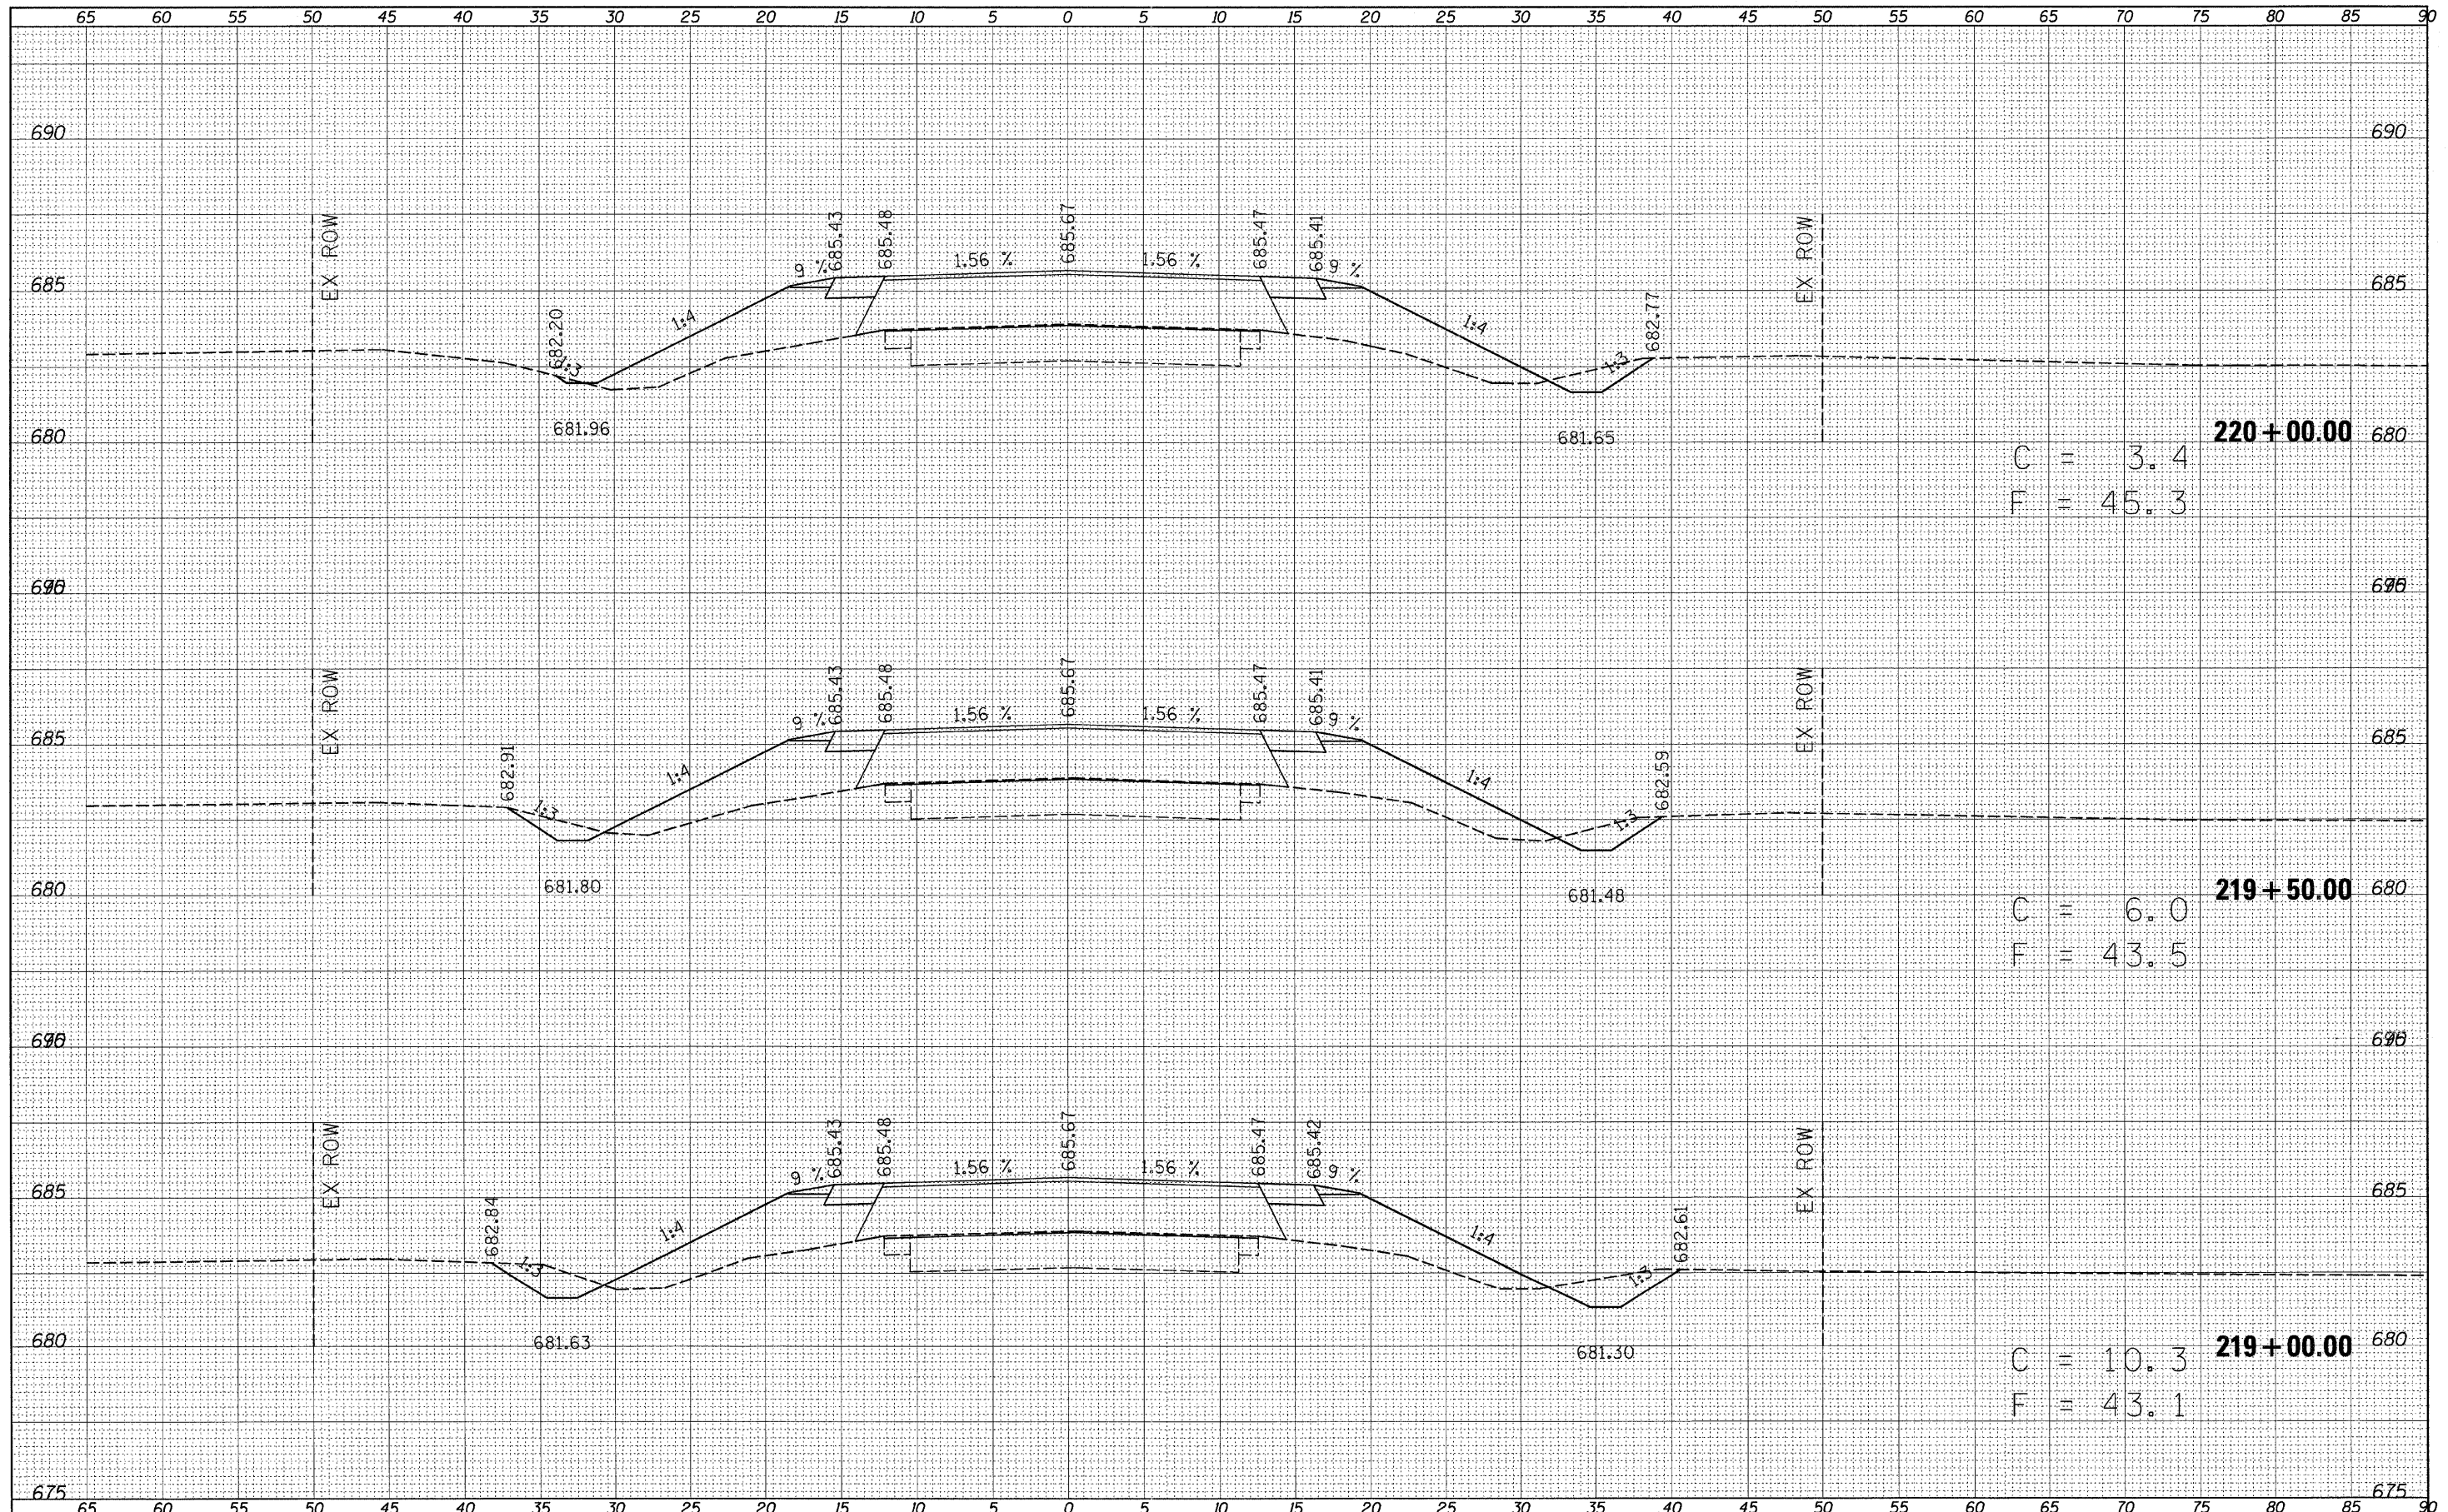

$C = 3.4$
 $F = 45.3$
220 + 00.00

$C = 6.0$
 $F = 43.5$
219 + 50.00

$C = 10.3$
 $F = 43.1$
219 + 00.00

FILE NAME =
 c:\pwwork\p\dot\swa-tzr\1\0774422-sh\ssht.dgn

USER NAME = swa-tzr
 DESIGNED -
 DRAWN -
 CHECKED -
 DATE -

REVISED -
 REVISED -
 REVISED -
 REVISED -

PLOT SCALE = 5.0000 / in.
 PLOT DATE = 8/16/2011

STATE OF ILLINOIS
DEPARTMENT OF TRANSPORTATION

CROSS SECTIONS

SCALE: 5 SHEET NO. 7 OF 29 SHEETS STA. 219+00.00 TO STA. 220+00.00

F.A.P. RTE.	SECTION	COUNTY	TOTAL SHEETS	SHEET NO.
741	(11.12)T		85	63
ILLINOIS FED. AID PROJECT			CONTRACT NO. 74422	
MACON & PIATT				