


FINAL SURVEY	SURVEYED	DATE
NOTE BOOK NO.	PLOTTED	
	TEMPLATE	
	AREAS CHECKED	

ORIGINAL SURVEY	SURVEYED	DATE
NOTE BOOK NO.	PLOTTED	
	TEMPLATE	
	AREAS CHECKED	

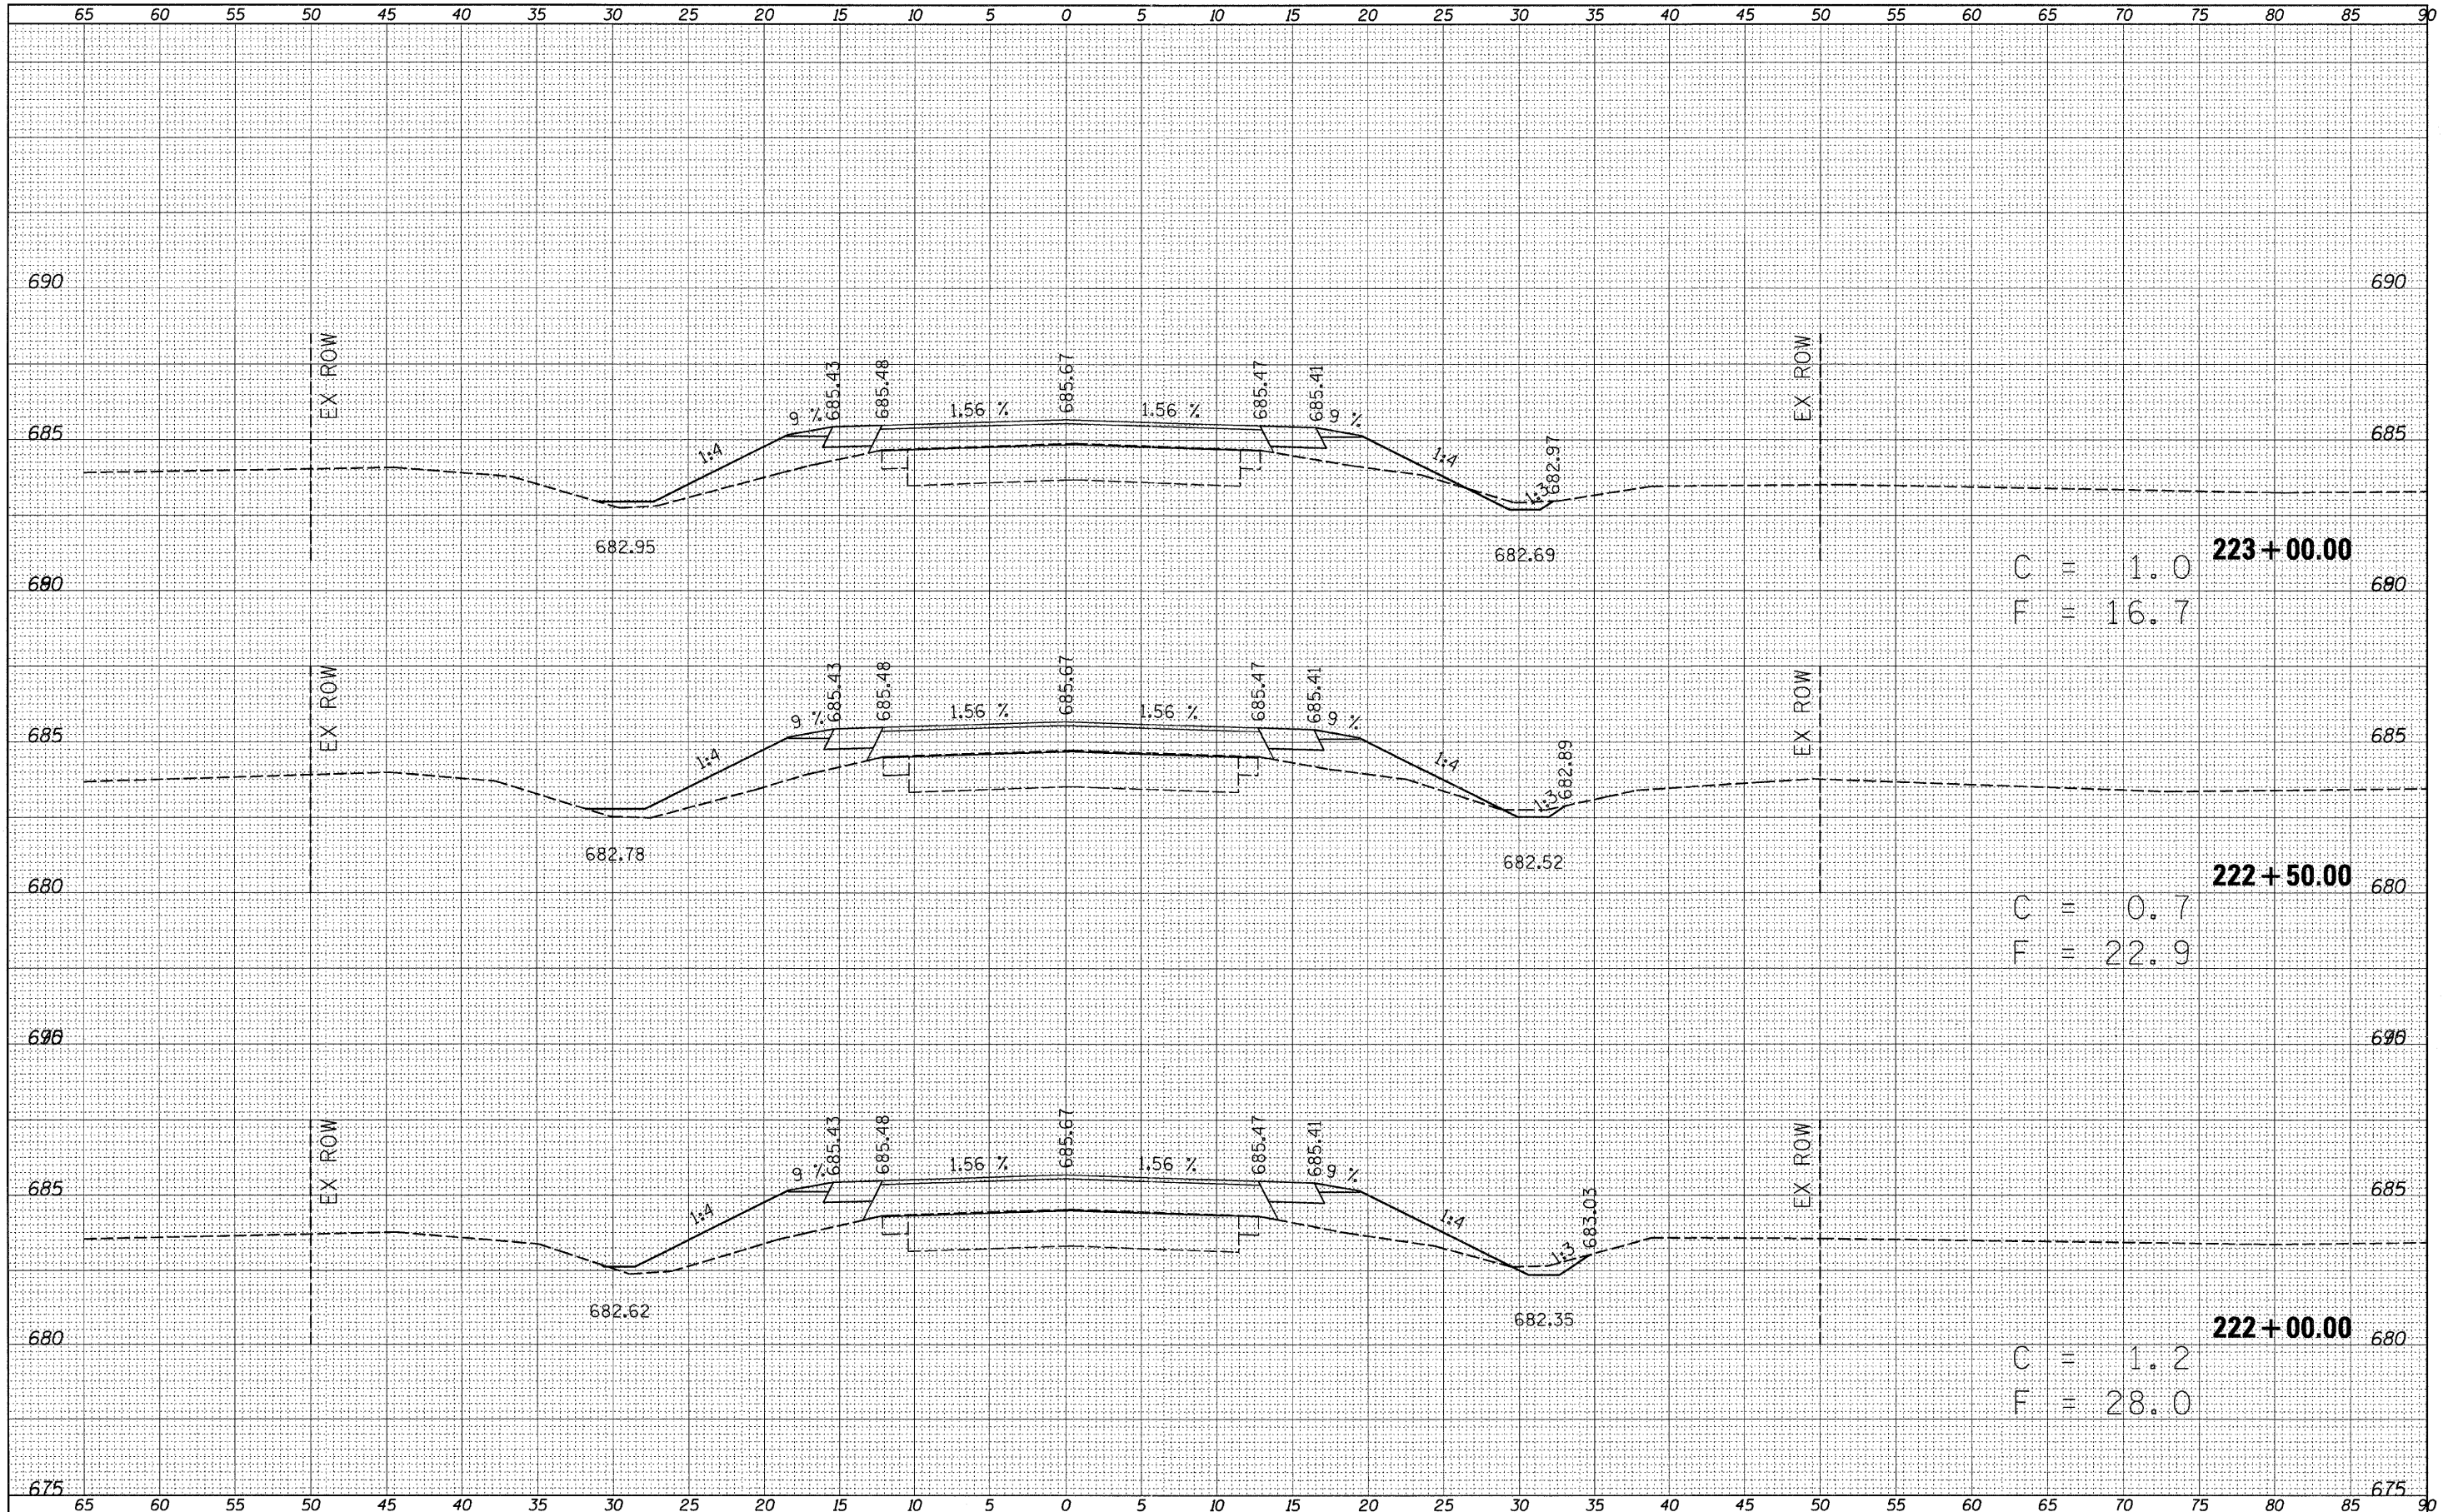

$C = 1.0$
 $F = 16.7$
223+00.00

$C = 0.7$
 $F = 22.9$
222+50.00

$C = 1.2$
 $F = 28.0$
222+00.00

FILE NAME =
 USER NAME = swartzrw
 c:\pwork\pwork\swartzrw\d0156151\0774422-shs\

DESIGNED -
 DRAWN -
 CHECKED -
 DATE -

REVISED -
 REVISED -
 REVISED -
 REVISED -

STATE OF ILLINOIS
DEPARTMENT OF TRANSPORTATION

CROSS SECTIONS

SCALE: 5
 SHEET NO. 9 OF 29 SHEETS
 STA. 222+00.00 TO STA. 223+00.00

F.A.P. RTE.	SECTION	COUNTY	TOTAL SHEETS	SHEET NO.
741	(11.12)T		85	65
CONTRACT NO. 74422			ILLINOIS FED. AID PROJECT	