


DATE	
BY	
FINAL SURVEY	SURVEYED
NOTE BOOK	PLOTTED
NO.	TEMPLATE
	AREAS CHECKED
	AREAS CHECKED

DATE	
BY	
ORIGINAL SURVEY	SURVEYED
NOTE BOOK	PLOTTED
NO.	TEMPLATE
	AREAS CHECKED
	AREAS CHECKED

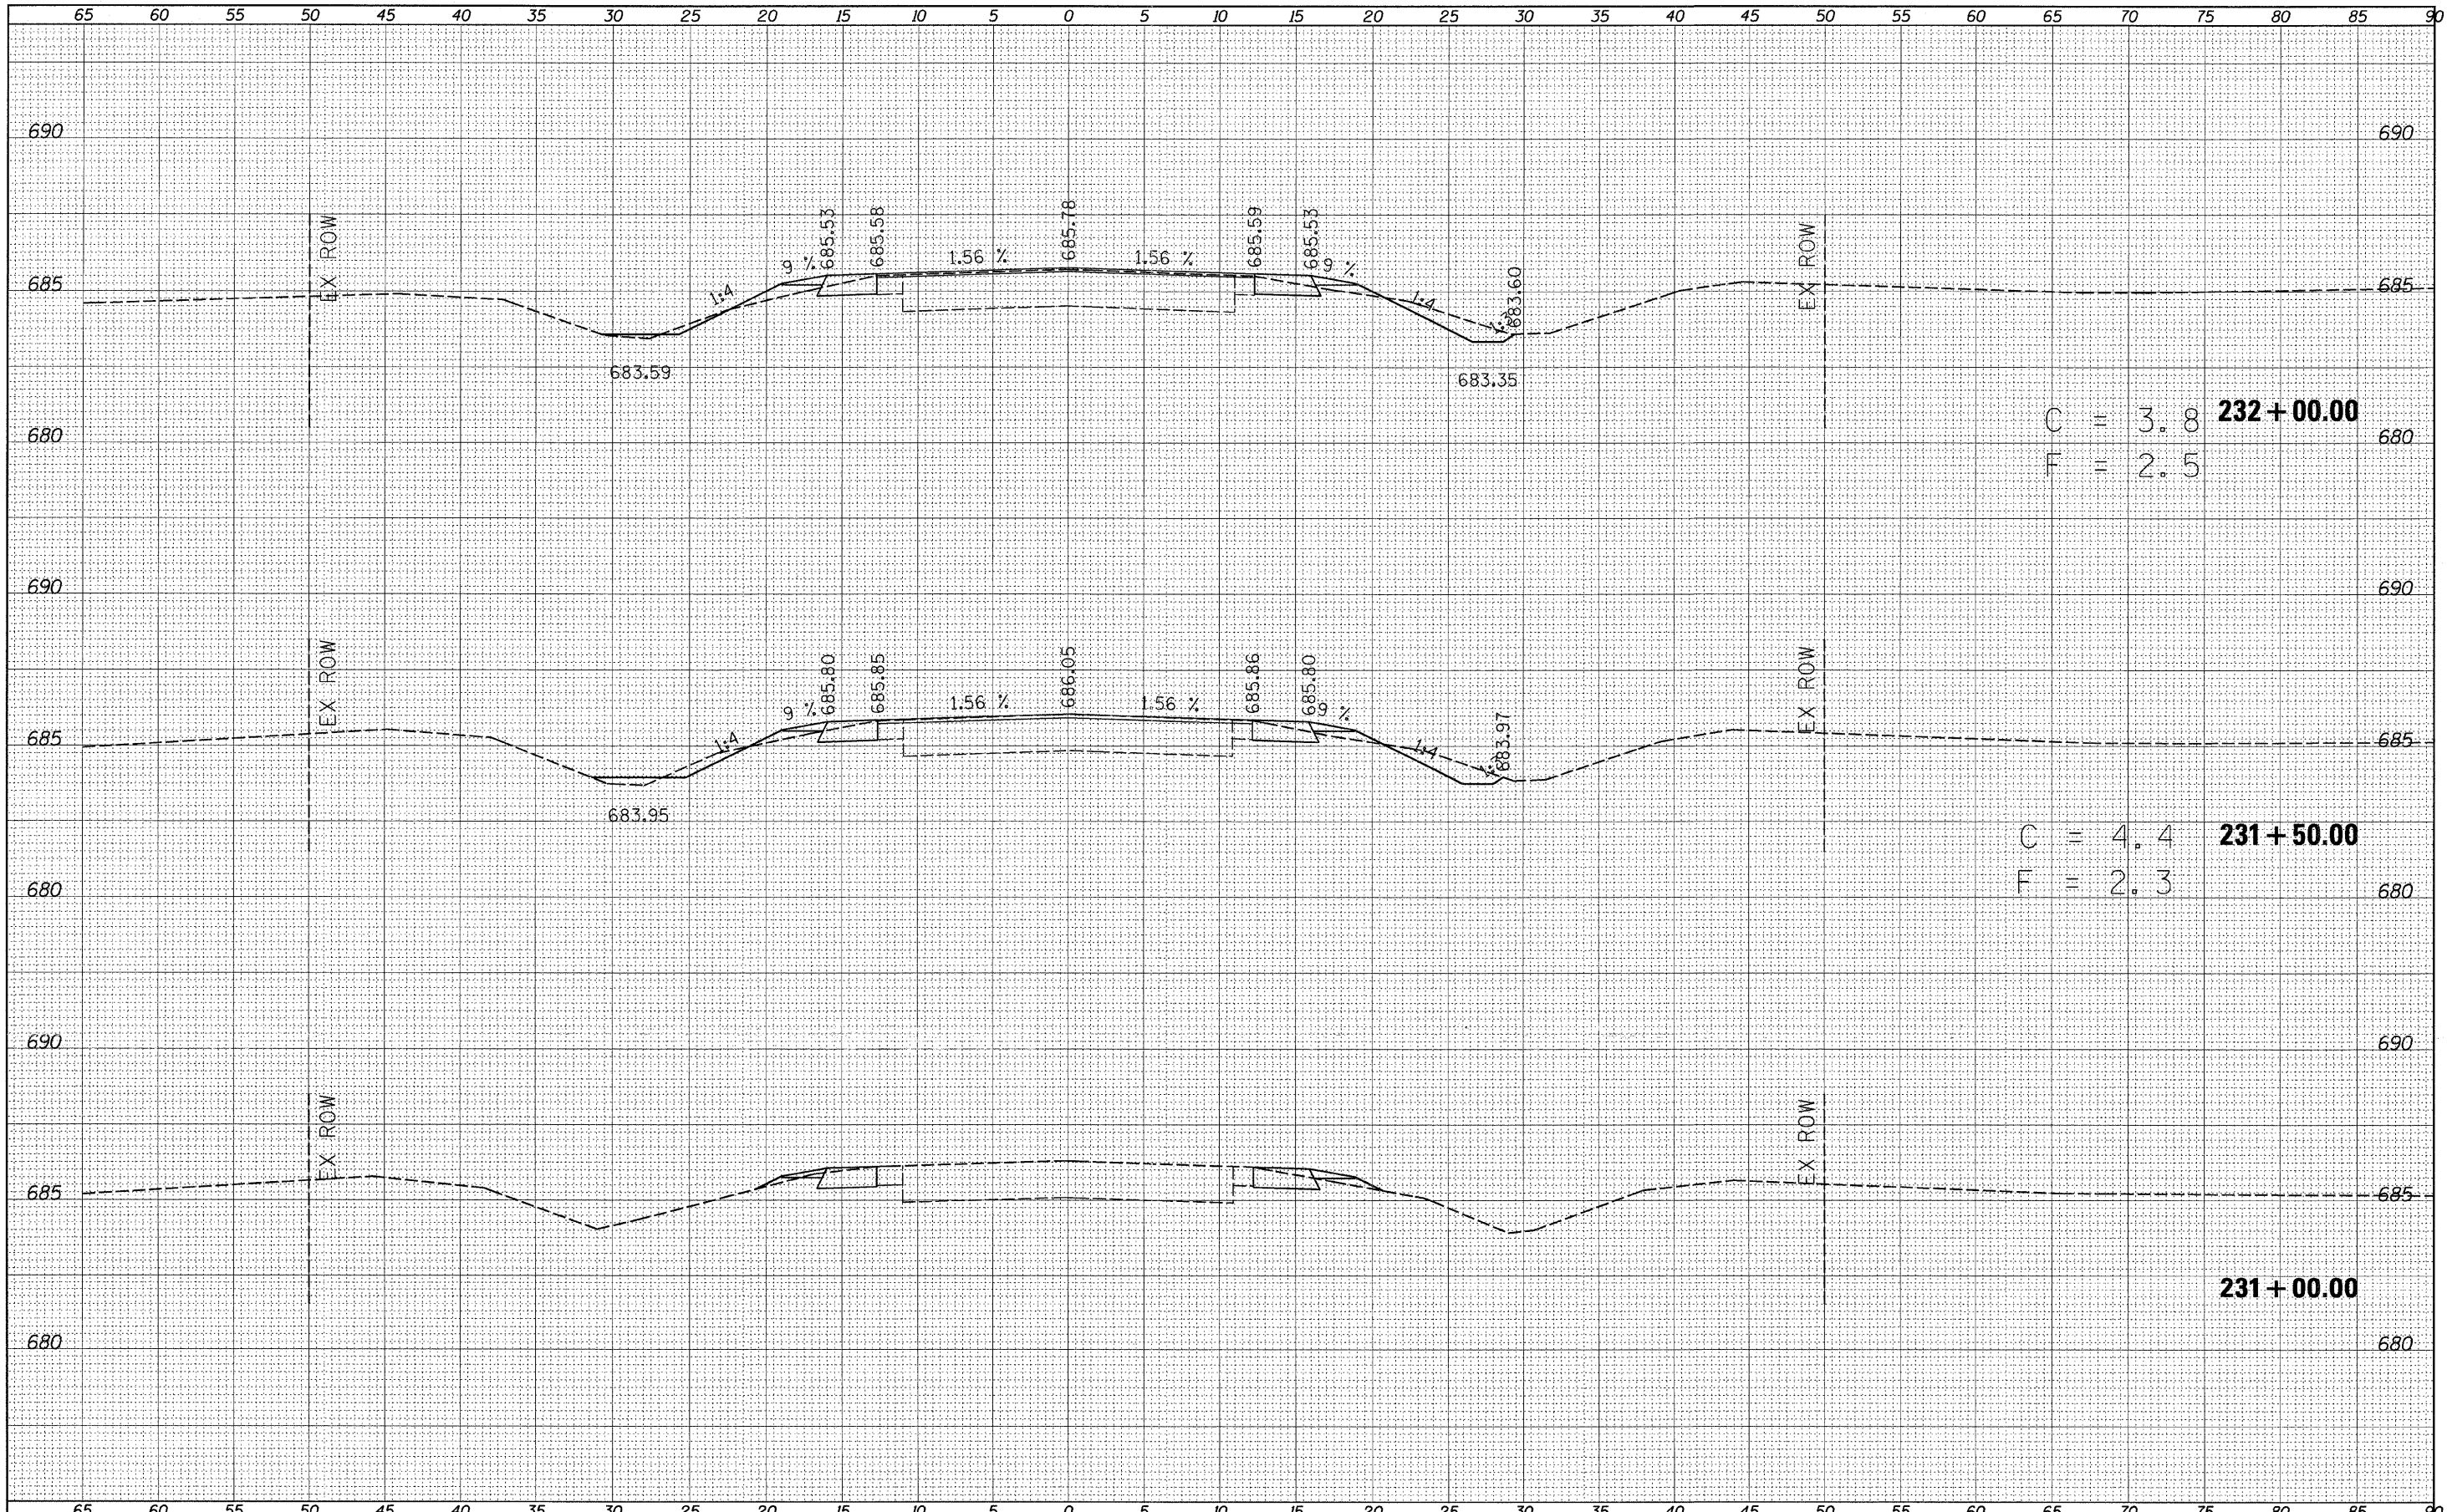

FILE NAME =	USER NAME = swar tzr-w	DESIGNED -	REVISED -	STATE OF ILLINOIS DEPARTMENT OF TRANSPORTATION	CROSS SECTIONS				F.A.P. RTE.	SECTION	COUNTY	TOTAL SHEETS	SHEET NO.
ci:\pw_work\pwidot\swar tzr-w\d0156151\0774422-sh1	ksst2.dgn	DRAWN -	REVISED -		SCALE: 5	SHEET NO. 12 OF 29 SHEETS	STA. 231+00.00 TO STA. 232+00.00	741	(11.12)T		85	68	
	PLLOT SCALE = 5.00000' / in.	CHECKED -	REVISED -										CONTRACT NO. 74422
	PLLOT DATE = 8/16/2011	DATE -	REVISED -										ILLINOIS FED. AID PROJECT