


DATE	
BY	
FINAL SURVEY	
PLOTTED	
NOTE BOOK	
NO.	
AREAS CHECKED	

DATE	
BY	
ORIGINAL SURVEY	
PLOTTED	
NOTE BOOK	
NO.	
AREAS CHECKED	

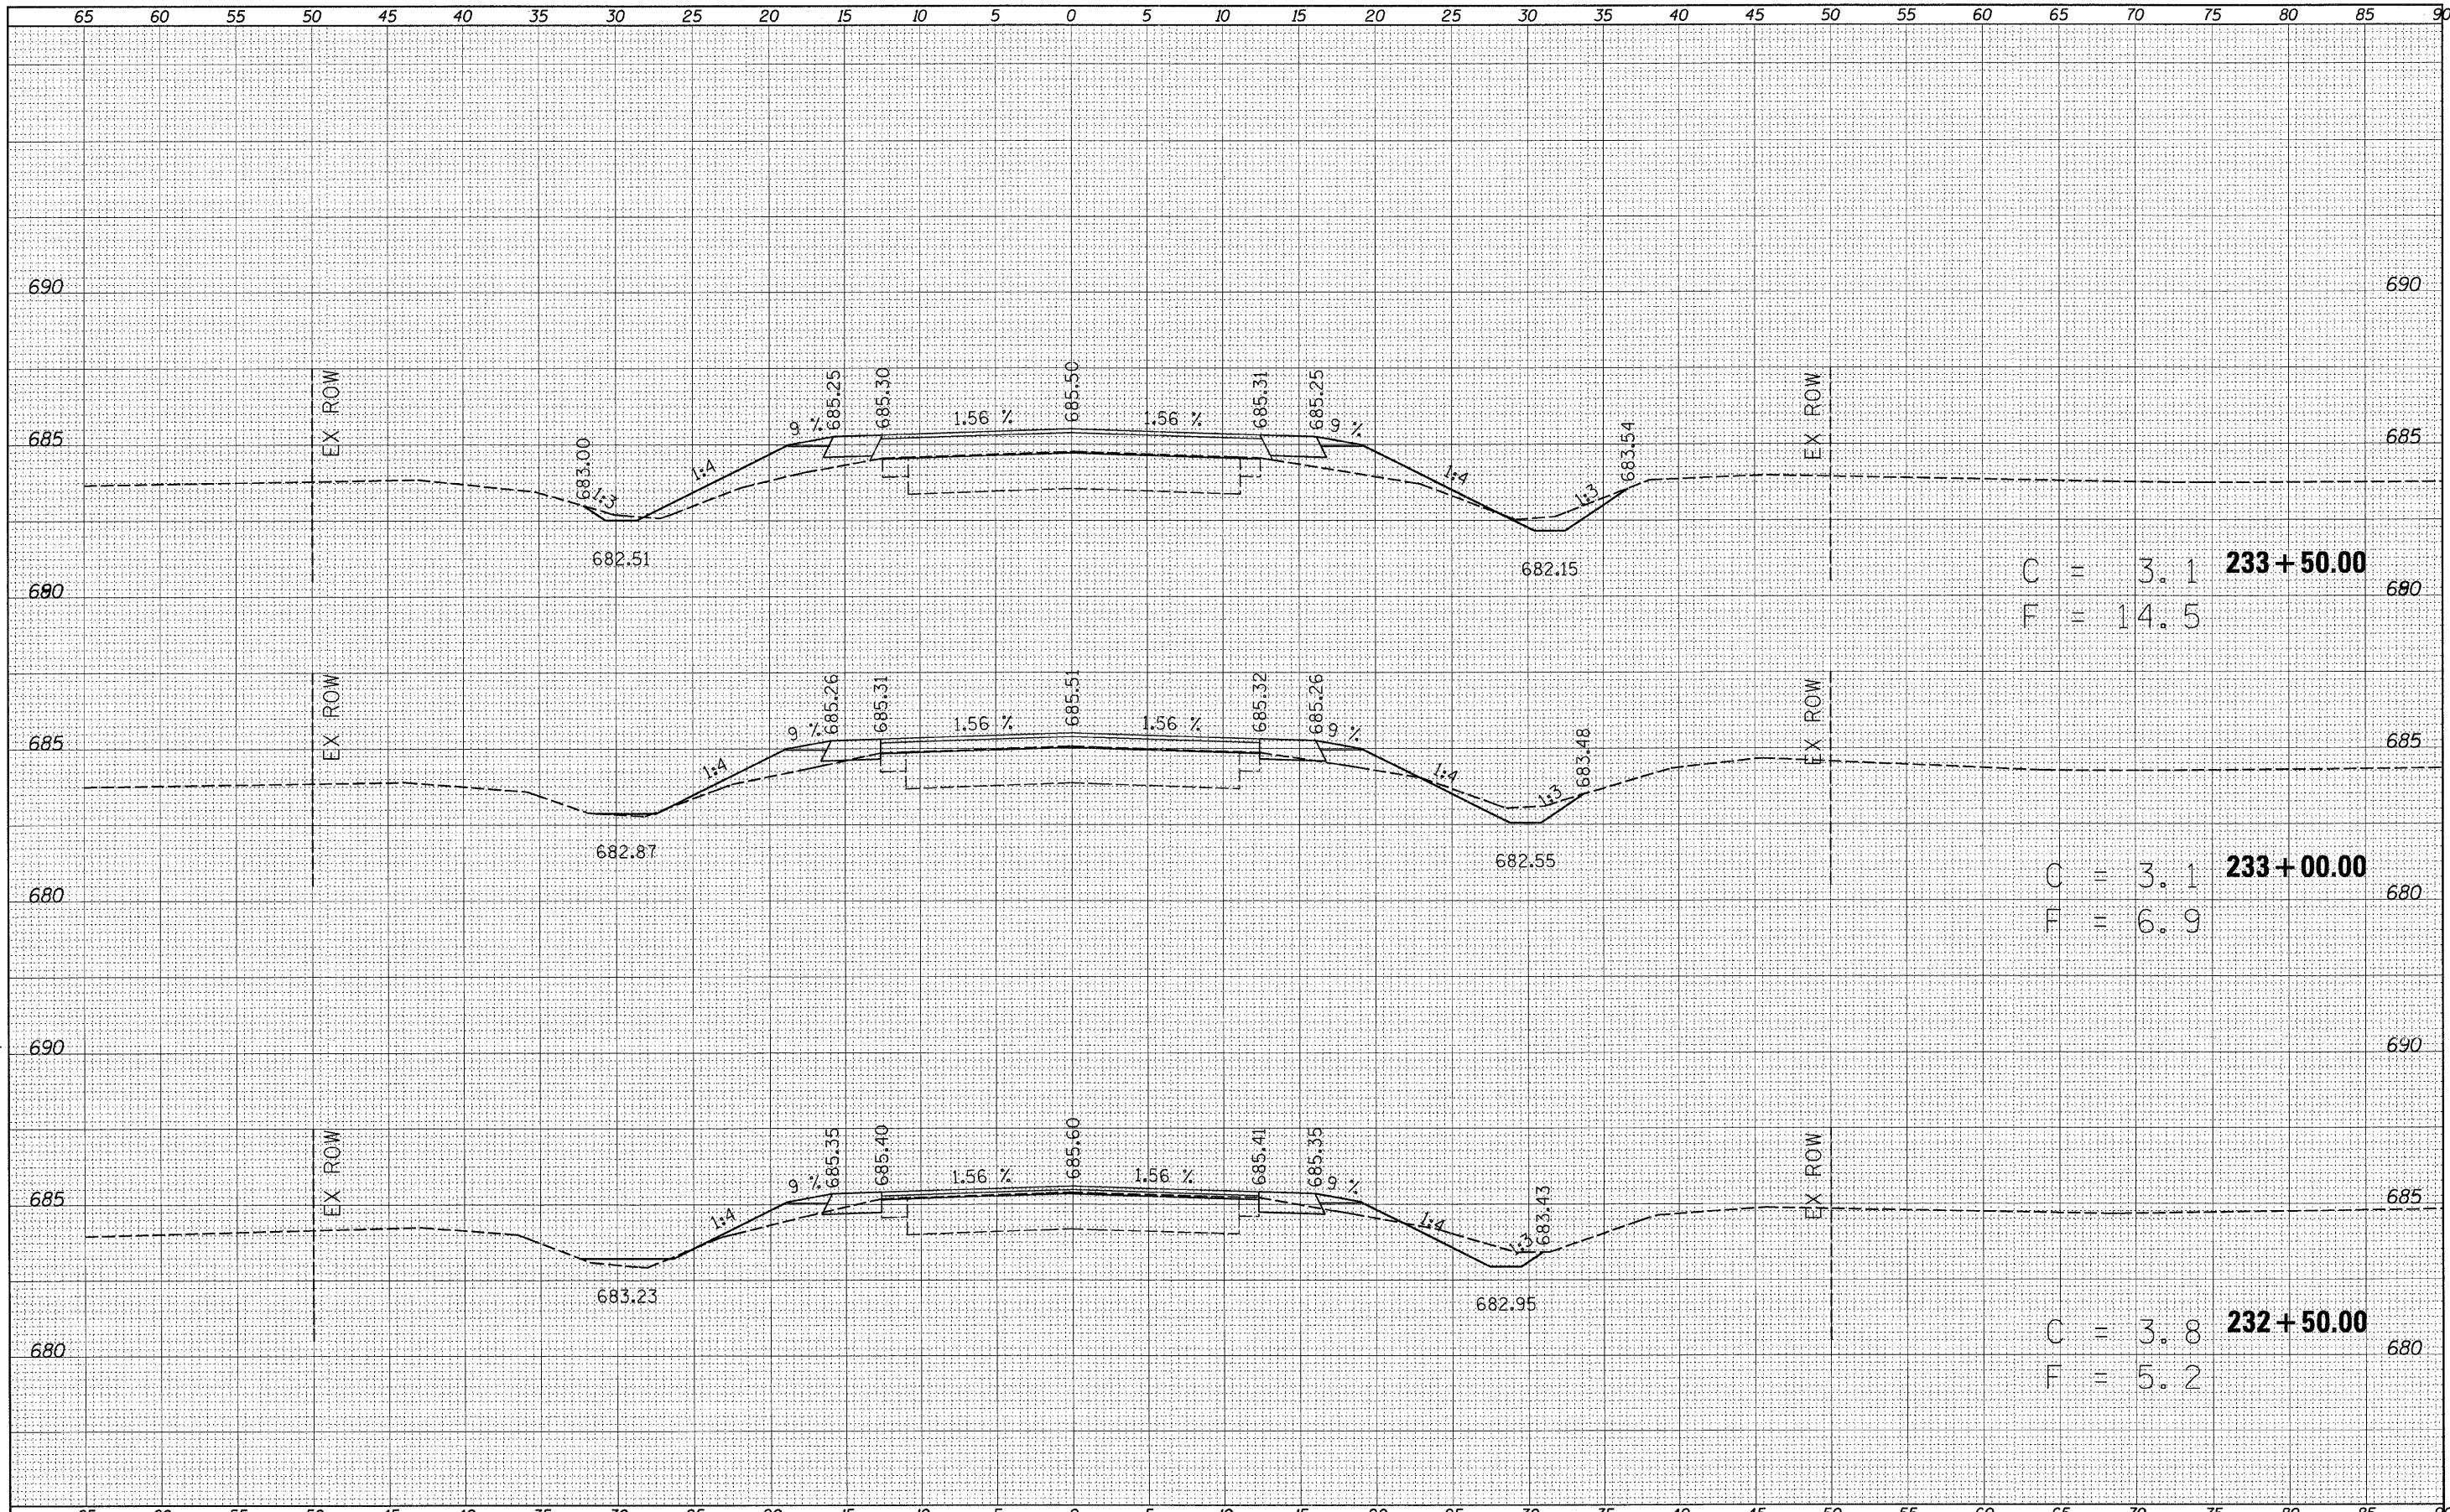

C = 3.1  
F = 14.5  
**233+50.00**

C = 3.1  
F = 6.9  
**233+00.00**

C = 3.8  
F = 5.2  
**232+50.00**

FILE NAME =	USER NAME = swartzw	DESIGNED -	REVISED -	<b>STATE OF ILLINOIS DEPARTMENT OF TRANSPORTATION</b>	<b>CROSS SECTIONS</b>			F.A.P. RTE. = 741	SECTION = (11,12)T	COUNTY =	TOTAL SHEETS = 85	SHEET NO. = 69
ei:\pw_work\pwidot\swartzw\d8196151\0774422-sh	xsh12.dgn	DRAWN -	REVISED -		SCALE: 5	SHEET NO. 13 OF 29 SHEETS	STA. 232+50.00 TO STA. 233+50.00	CONTRACT NO. 74422				
PLOT SCALE = 5.0000' / 1"		CHECKED -	REVISED -		ILLINOIS FED. AID PROJECT							
PLOT DATE = 9/16/2011		DATE -	REVISED -		MACON A. PIATT							