


FINAL SURVEY SURVEYED PLOTTED
 NOTE BOOK NO. TEMPLATE AREAS CHECKED

ORIGINAL SURVEY SURVEYED PLOTTED
 NOTE BOOK NO. TEMPLATE AREAS CHECKED

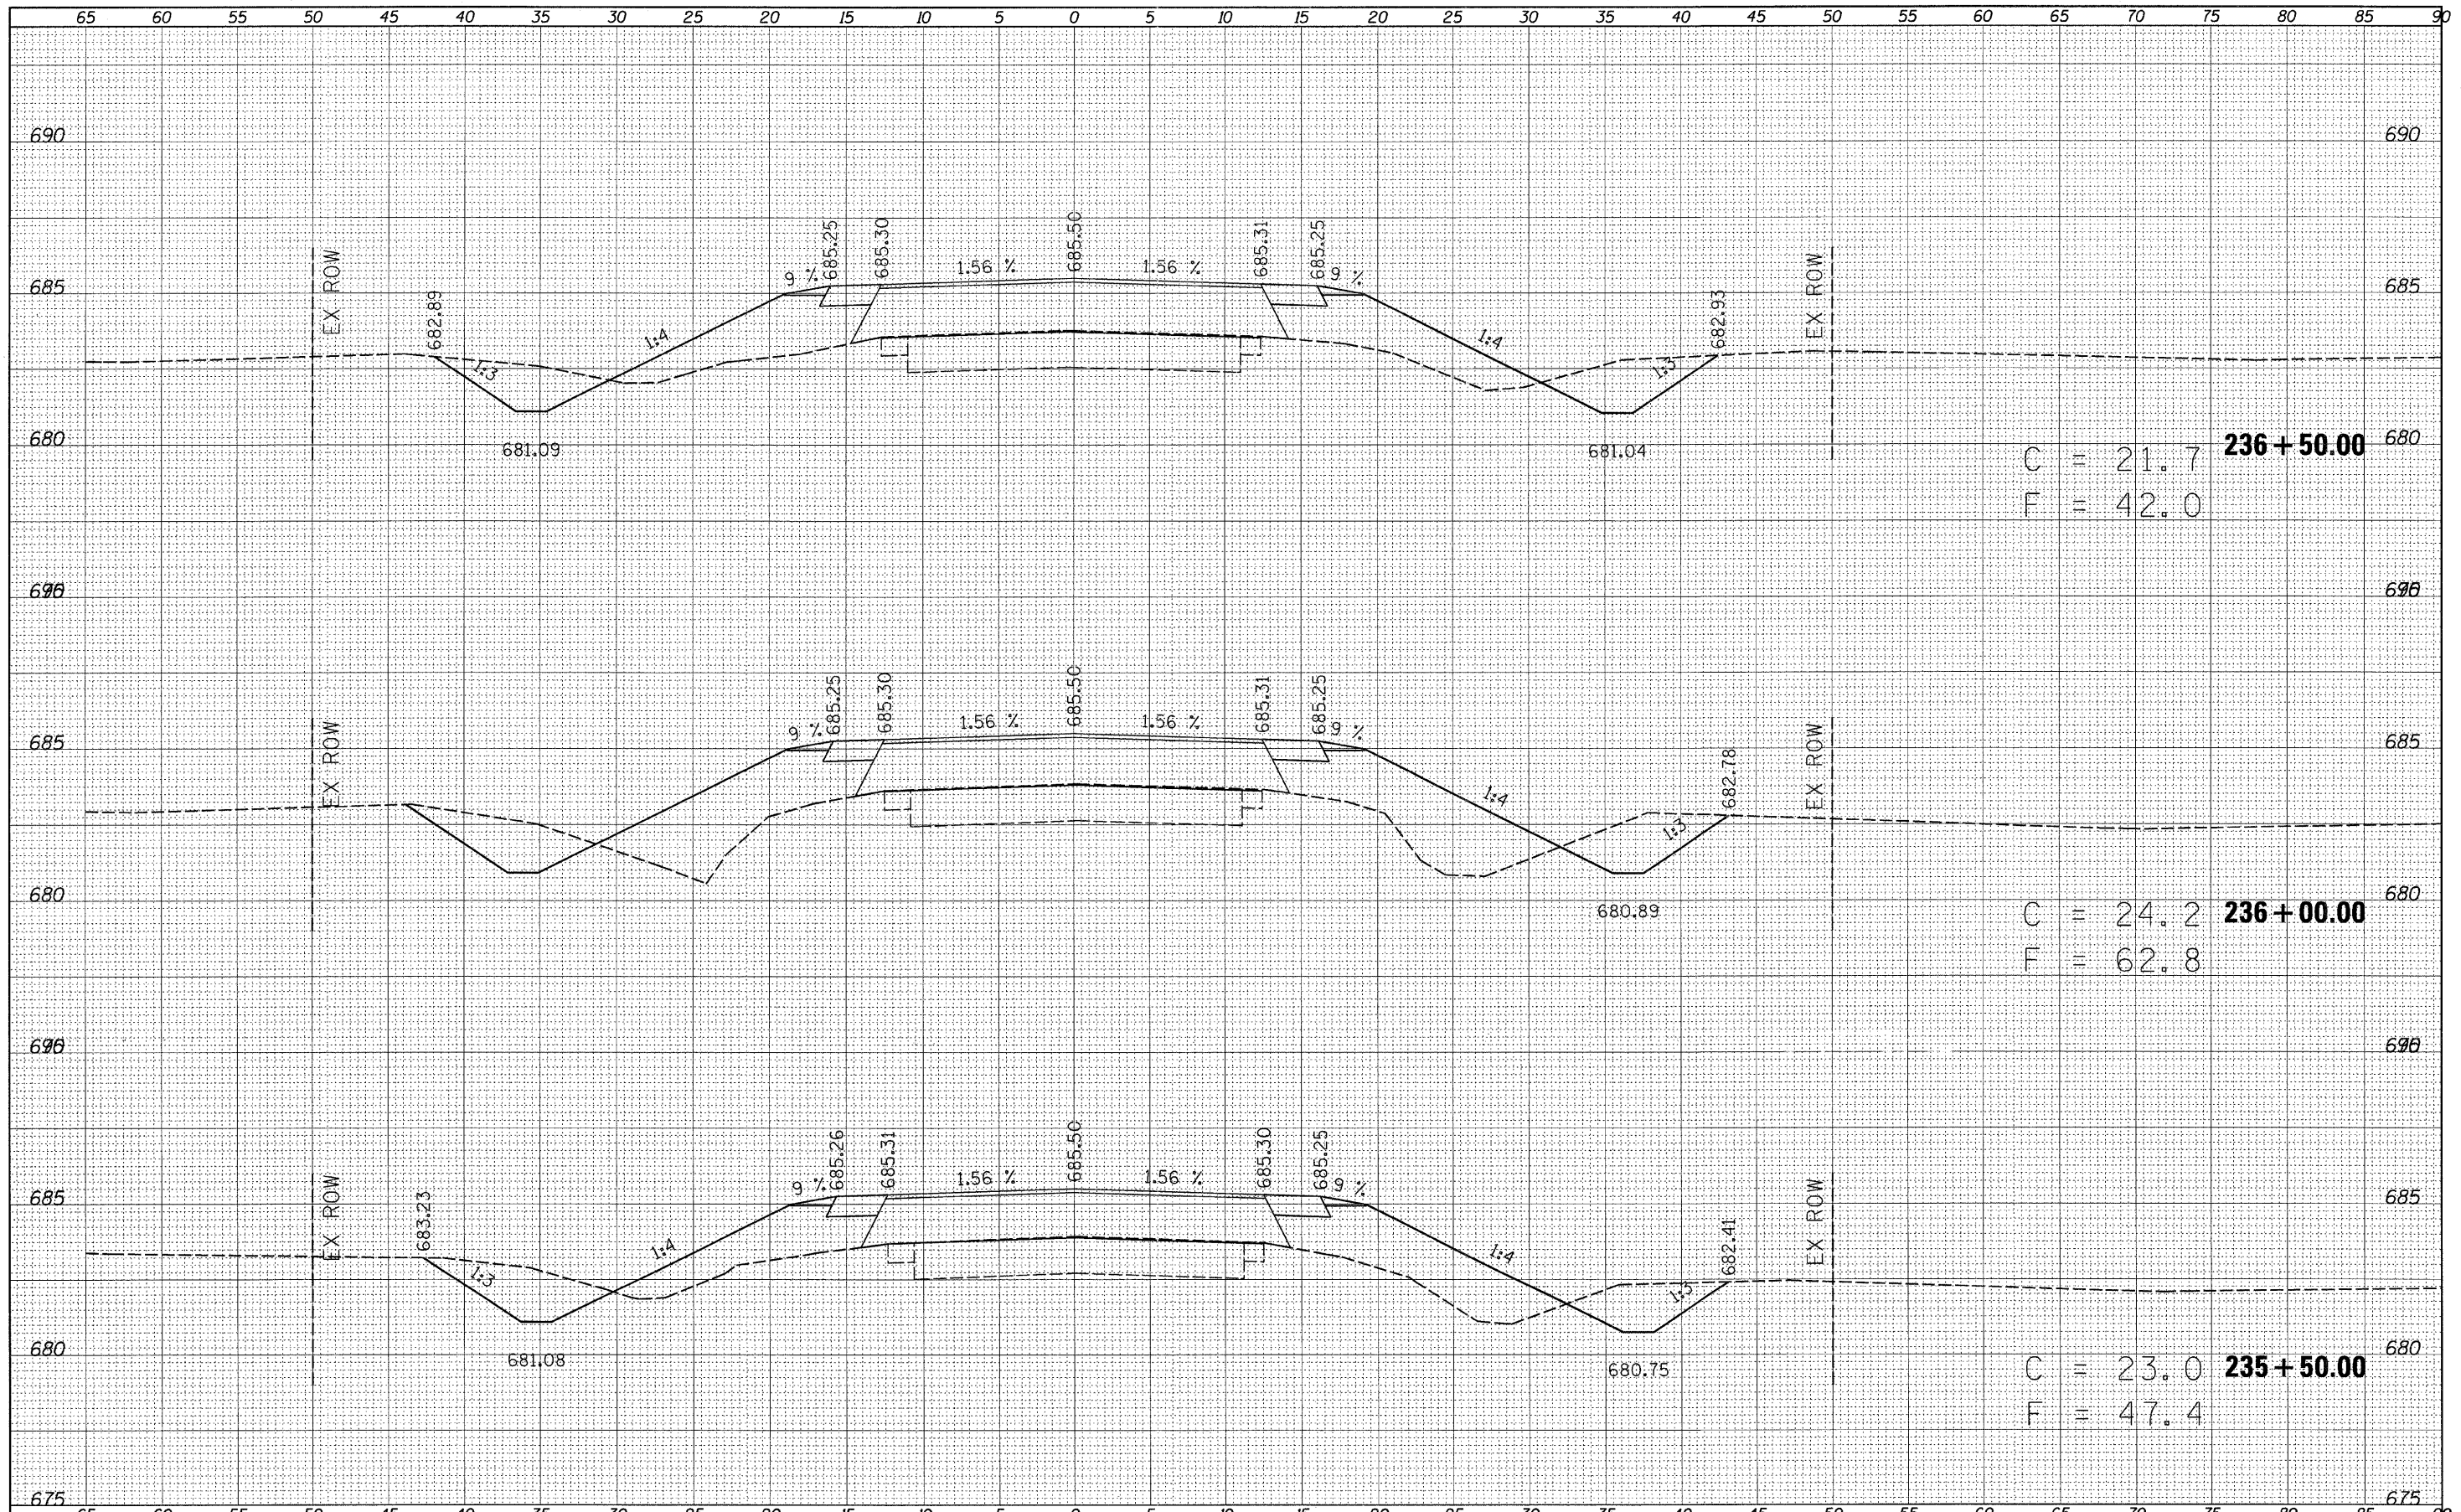

C = 21.7
 F = 42.0
236 + 50.00

C = 24.2
 F = 62.8
236 + 00.00

C = 23.0
 F = 47.4
235 + 50.00

FILE NAME =	USER NAME = swartz	DESIGNED -	REVISED -	STATE OF ILLINOIS DEPARTMENT OF TRANSPORTATION	CROSS SECTIONS			F.A.P. RTE. 741	SECTION (11,12)T	COUNTY	TOTAL SHEETS 85	SHEET NO. 71
ci:\pw_work\pwidot\swartz\w\d0156151\0774422-sh	xshs2.dgn	DRAWN -	REVISED -		SCALE: 5	SHEET NO. 15 OF 29 SHEETS	STA. 235+50.00 TO STA. 236+50.00	ILLINOIS FED. AID PROJECT				
		CHECKED -	REVISED -									
		DATE -	REVISED -									