


DATE _____ BY _____
 ORIGINAL SURVEY _____
 CHECKED _____
 PLOTTED _____
 TEMPLATE _____
 NOTE BOOK _____
 AREAS _____
 CHECKED _____

DATE _____ BY _____
 ORIGINAL SURVEY _____
 CHECKED _____
 PLOTTED _____
 TEMPLATE _____
 NOTE BOOK _____
 AREAS _____
 CHECKED _____

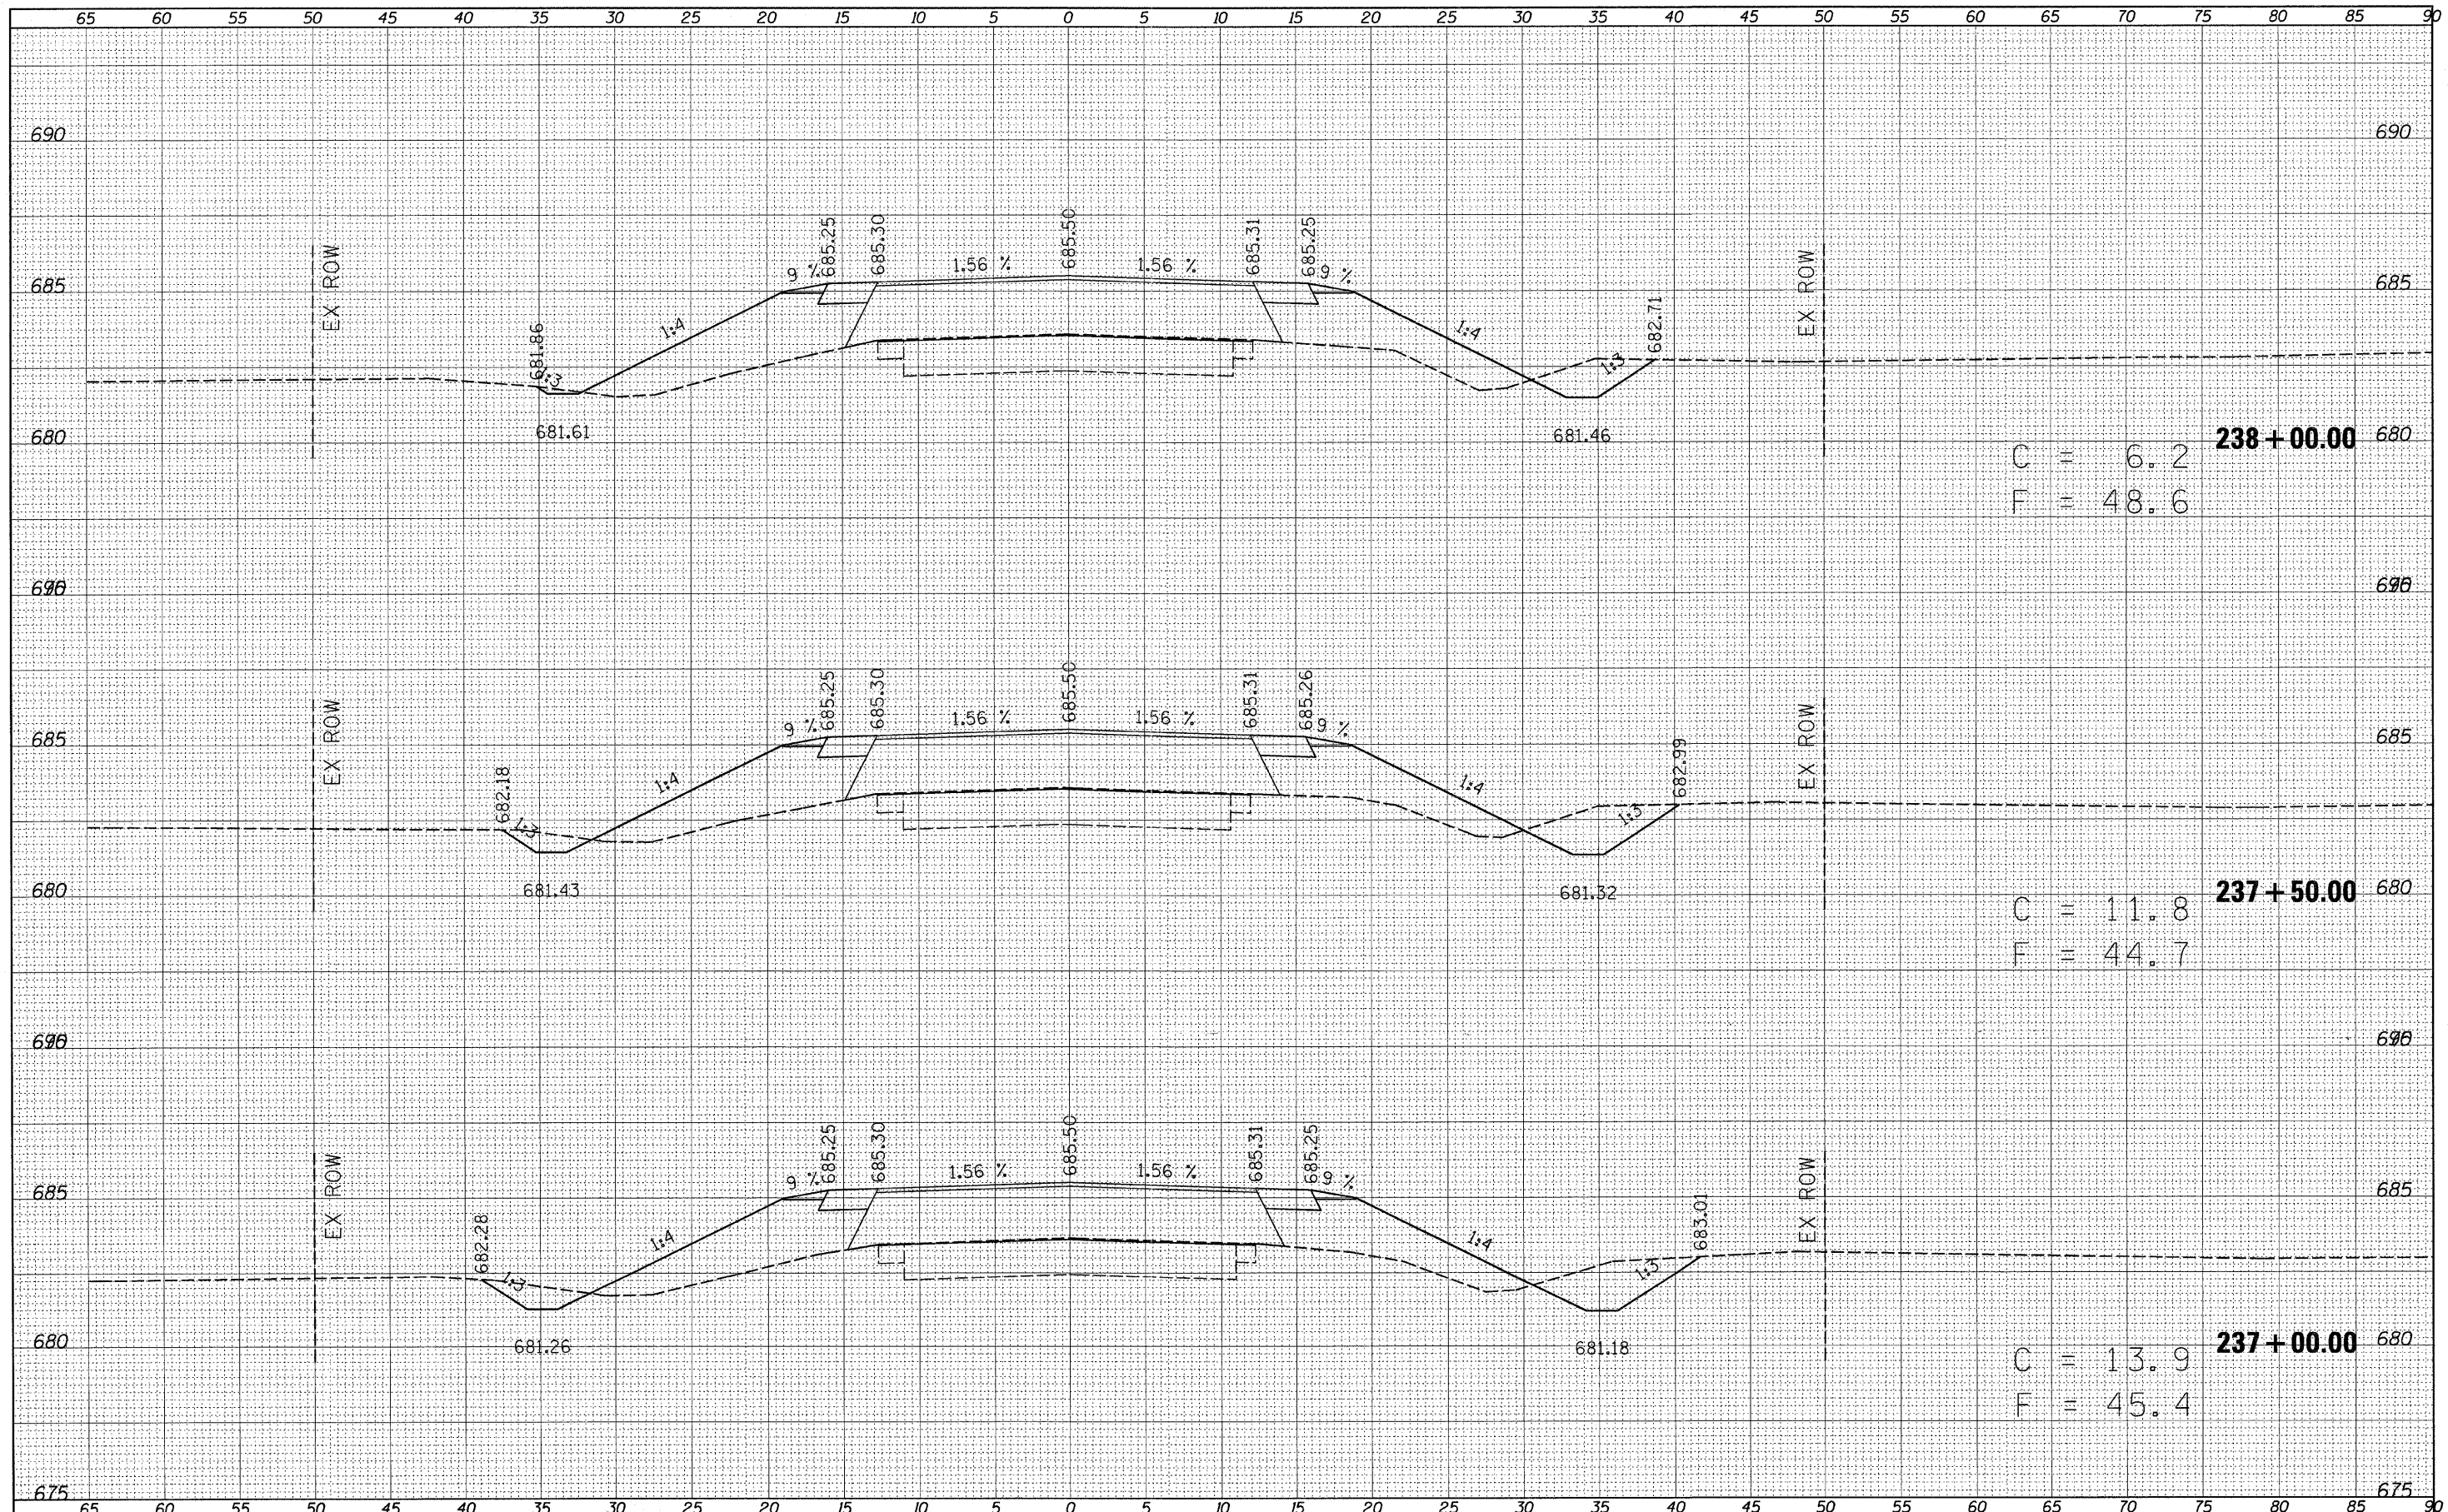

238 + 00.00
 C = 6.2
 F = 48.6

237 + 50.00
 C = 11.8
 F = 44.7

237 + 00.00
 C = 13.9
 F = 45.4

FILE NAME =	USER NAME = swartzrw	DESIGNED -	REVISED -	STATE OF ILLINOIS DEPARTMENT OF TRANSPORTATION	CROSS SECTIONS			F.A.P. RTE. 741	SECTION (11,12)T	COUNTY •	TOTAL SHEETS 85	SHEET NO. 72
al\pw_work\p\midot\swartzrw\d0156151\0774422-sh\ssst2.dgn	PLOT SCALE = 5.00000 // in.	DRAWN -	REVISED -		SCALE: 5	SHEET NO. 16 OF 29 SHEETS	STA. 237+00.00 TO STA. 238+00.00	CONTRACT NO. 74422				
	PLOT DATE = 8/16/2011	CHECKED -	REVISED -		ILLINOIS FED. AID PROJECT							
		DATE -	REVISED -		• MACON & PIATT							