


DATE	
BY	
SURVEYED	
PLOTTED	
TEMPLATE	
NOTE BOOK	
AREAS CHECKED	
NO.	

DATE	
BY	
SURVEYED	
PLOTTED	
TEMPLATE	
NOTE BOOK	
AREAS CHECKED	
NO.	

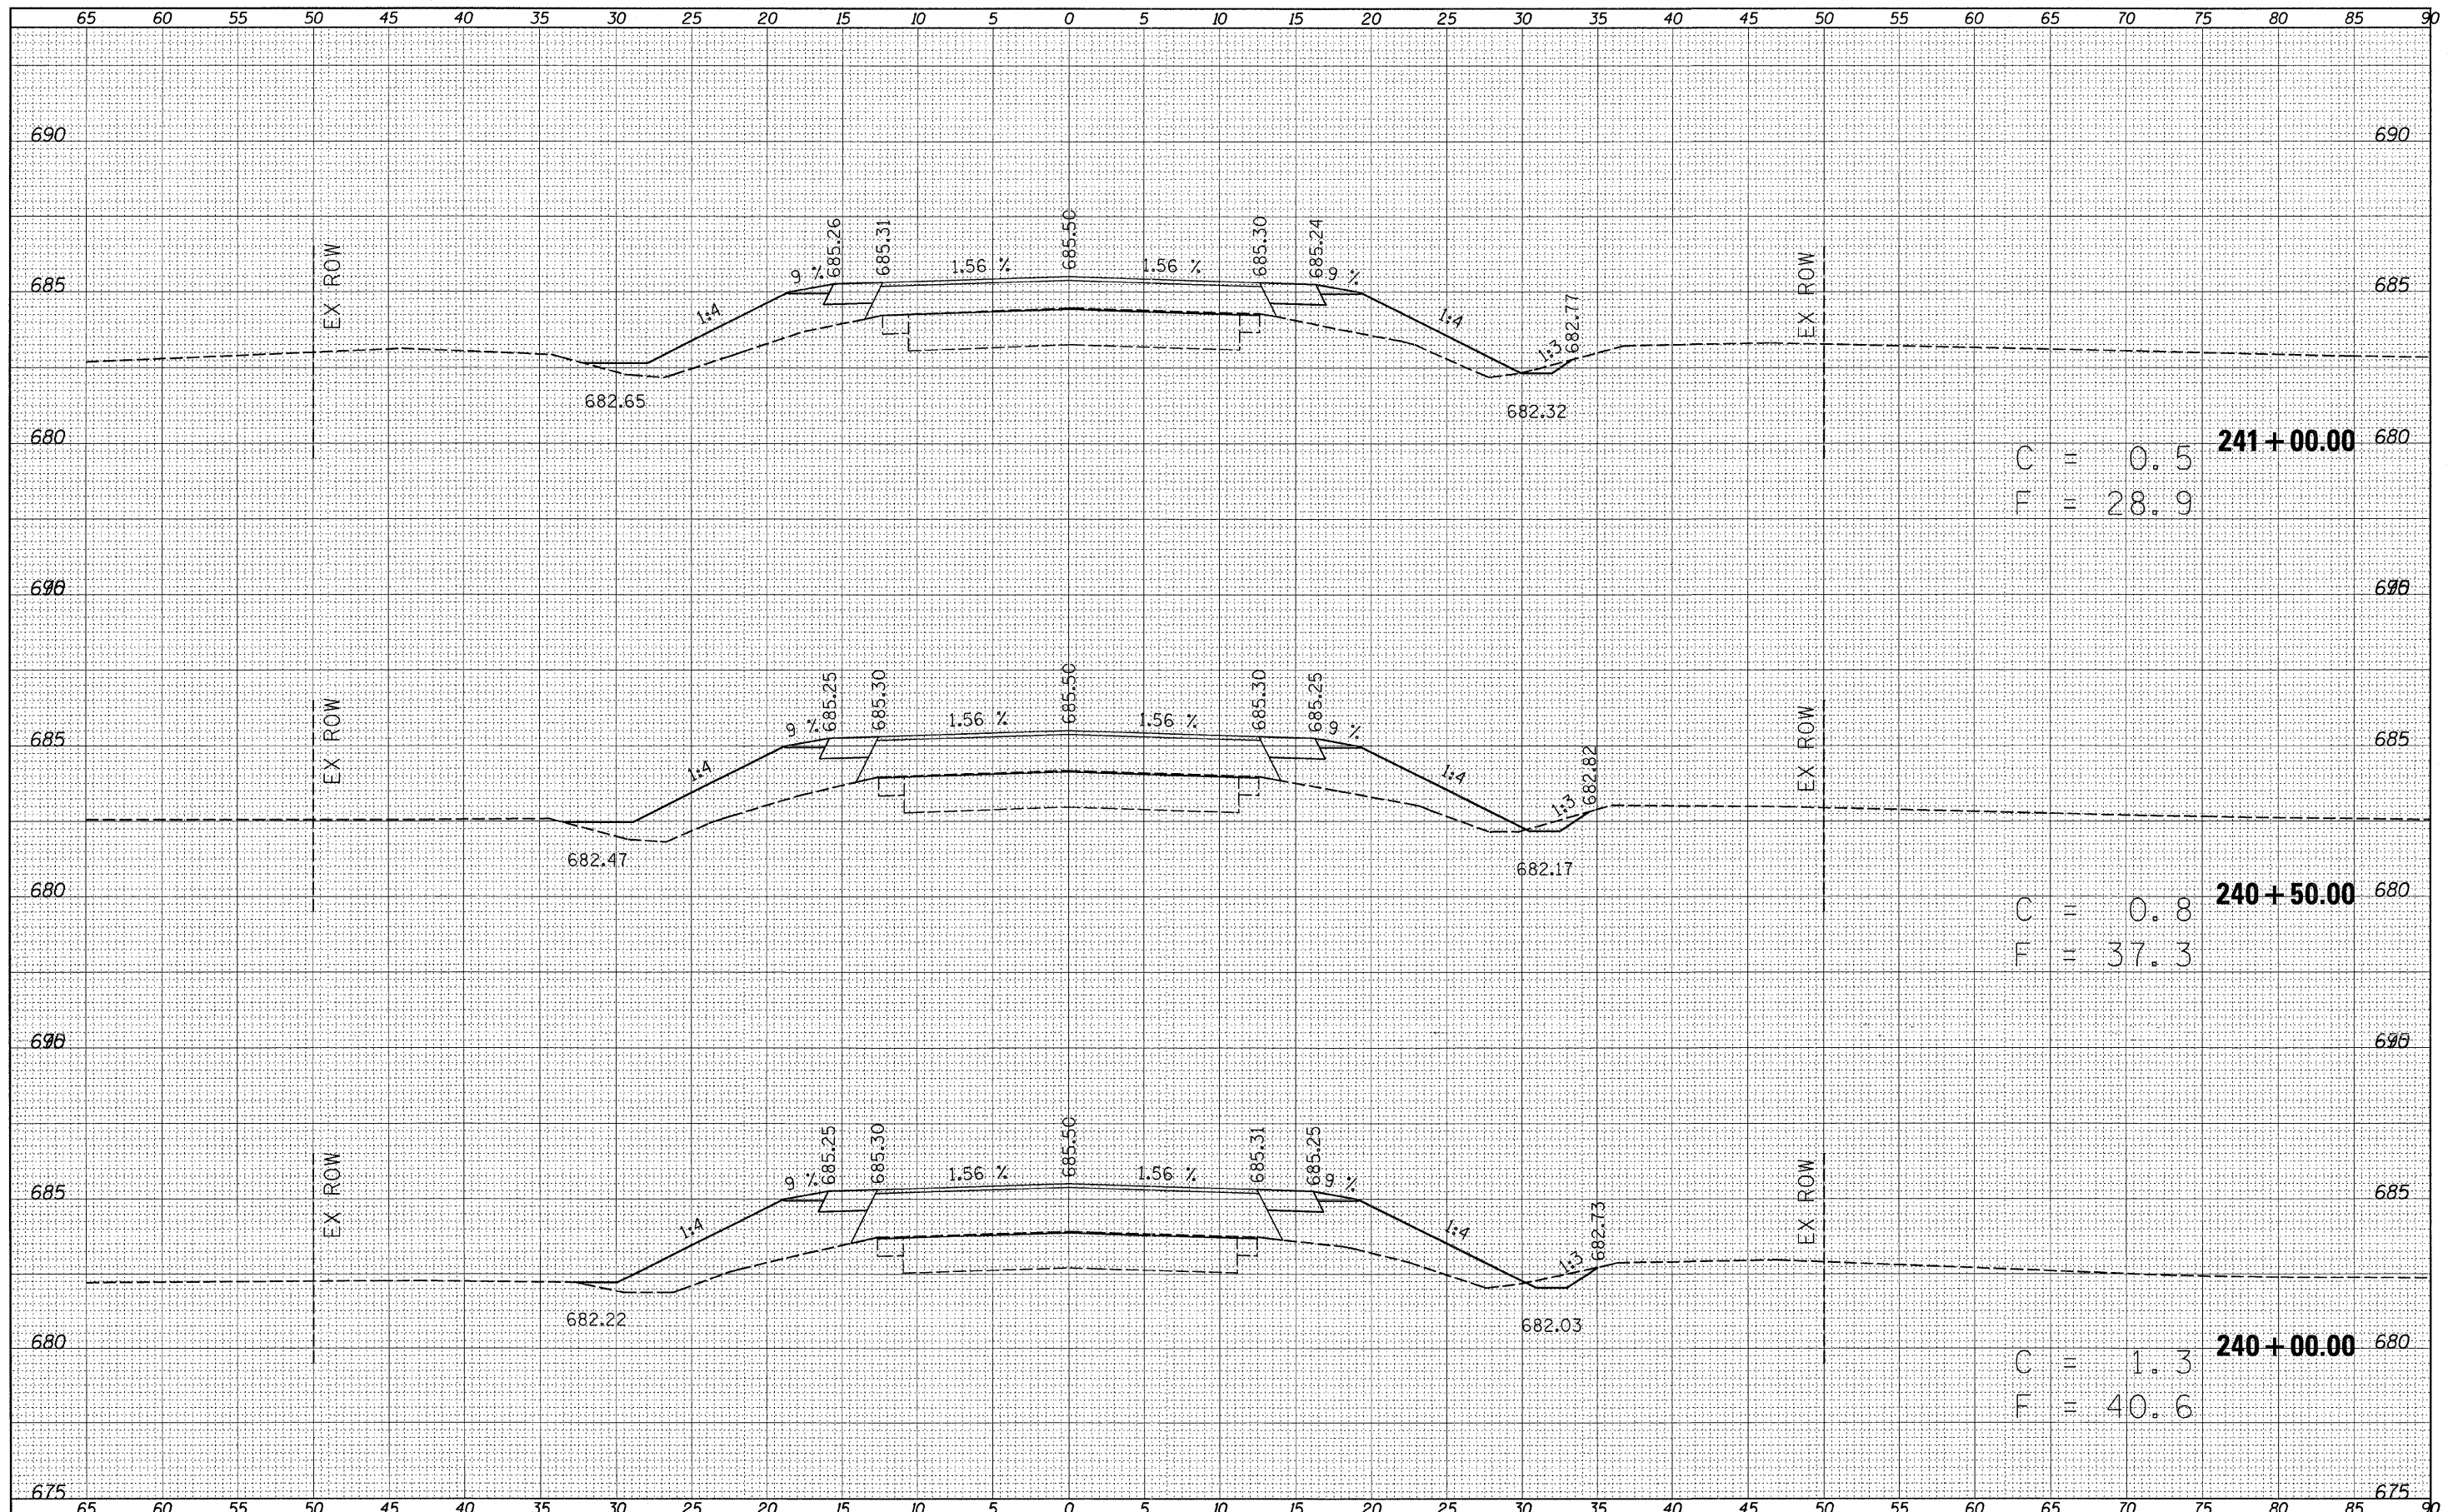

C = 0.5
F = 28.9
241+00.00

C = 0.8
F = 37.3
240+50.00

C = 1.3
F = 40.6
240+00.00

FILE NAME =
c:\pwork\pwork\swartzr\ad0156151\0774422-sht

USER NAME = swartzr
DESIGNED -
DRAWN -
CHECKED -
DATE -

REVISD -
REVISD -
REVISD -
REVISD -

xsht2.dgn
PLOT SCALE = 5.0000 / in.
PLOT DATE = 8/16/2011

STATE OF ILLINOIS
DEPARTMENT OF TRANSPORTATION

CROSS SECTIONS
SCALE: 5
SHEET NO. 18 OF 29 SHEETS
STA. 240+00.00 TO STA. 241+00.00

F.A.P. RTE.	SECTION	COUNTY	TOTAL SHEETS	SHEET NO.
741	(11,12)T		85	74
			CONTRACT NO. 74422	
ILLINOIS FED. AID PROJECT				