


DATE	
BY	
FINAL SURVEY	SURVEYED
NOTE BOOK NO.	PLOTTED
	TEMPLATE
	AREAS CHECKED

DATE	
BY	
ORIGINAL SURVEY	SURVEYED
NOTE BOOK NO.	PLOTTED
	TEMPLATE
	AREAS CHECKED

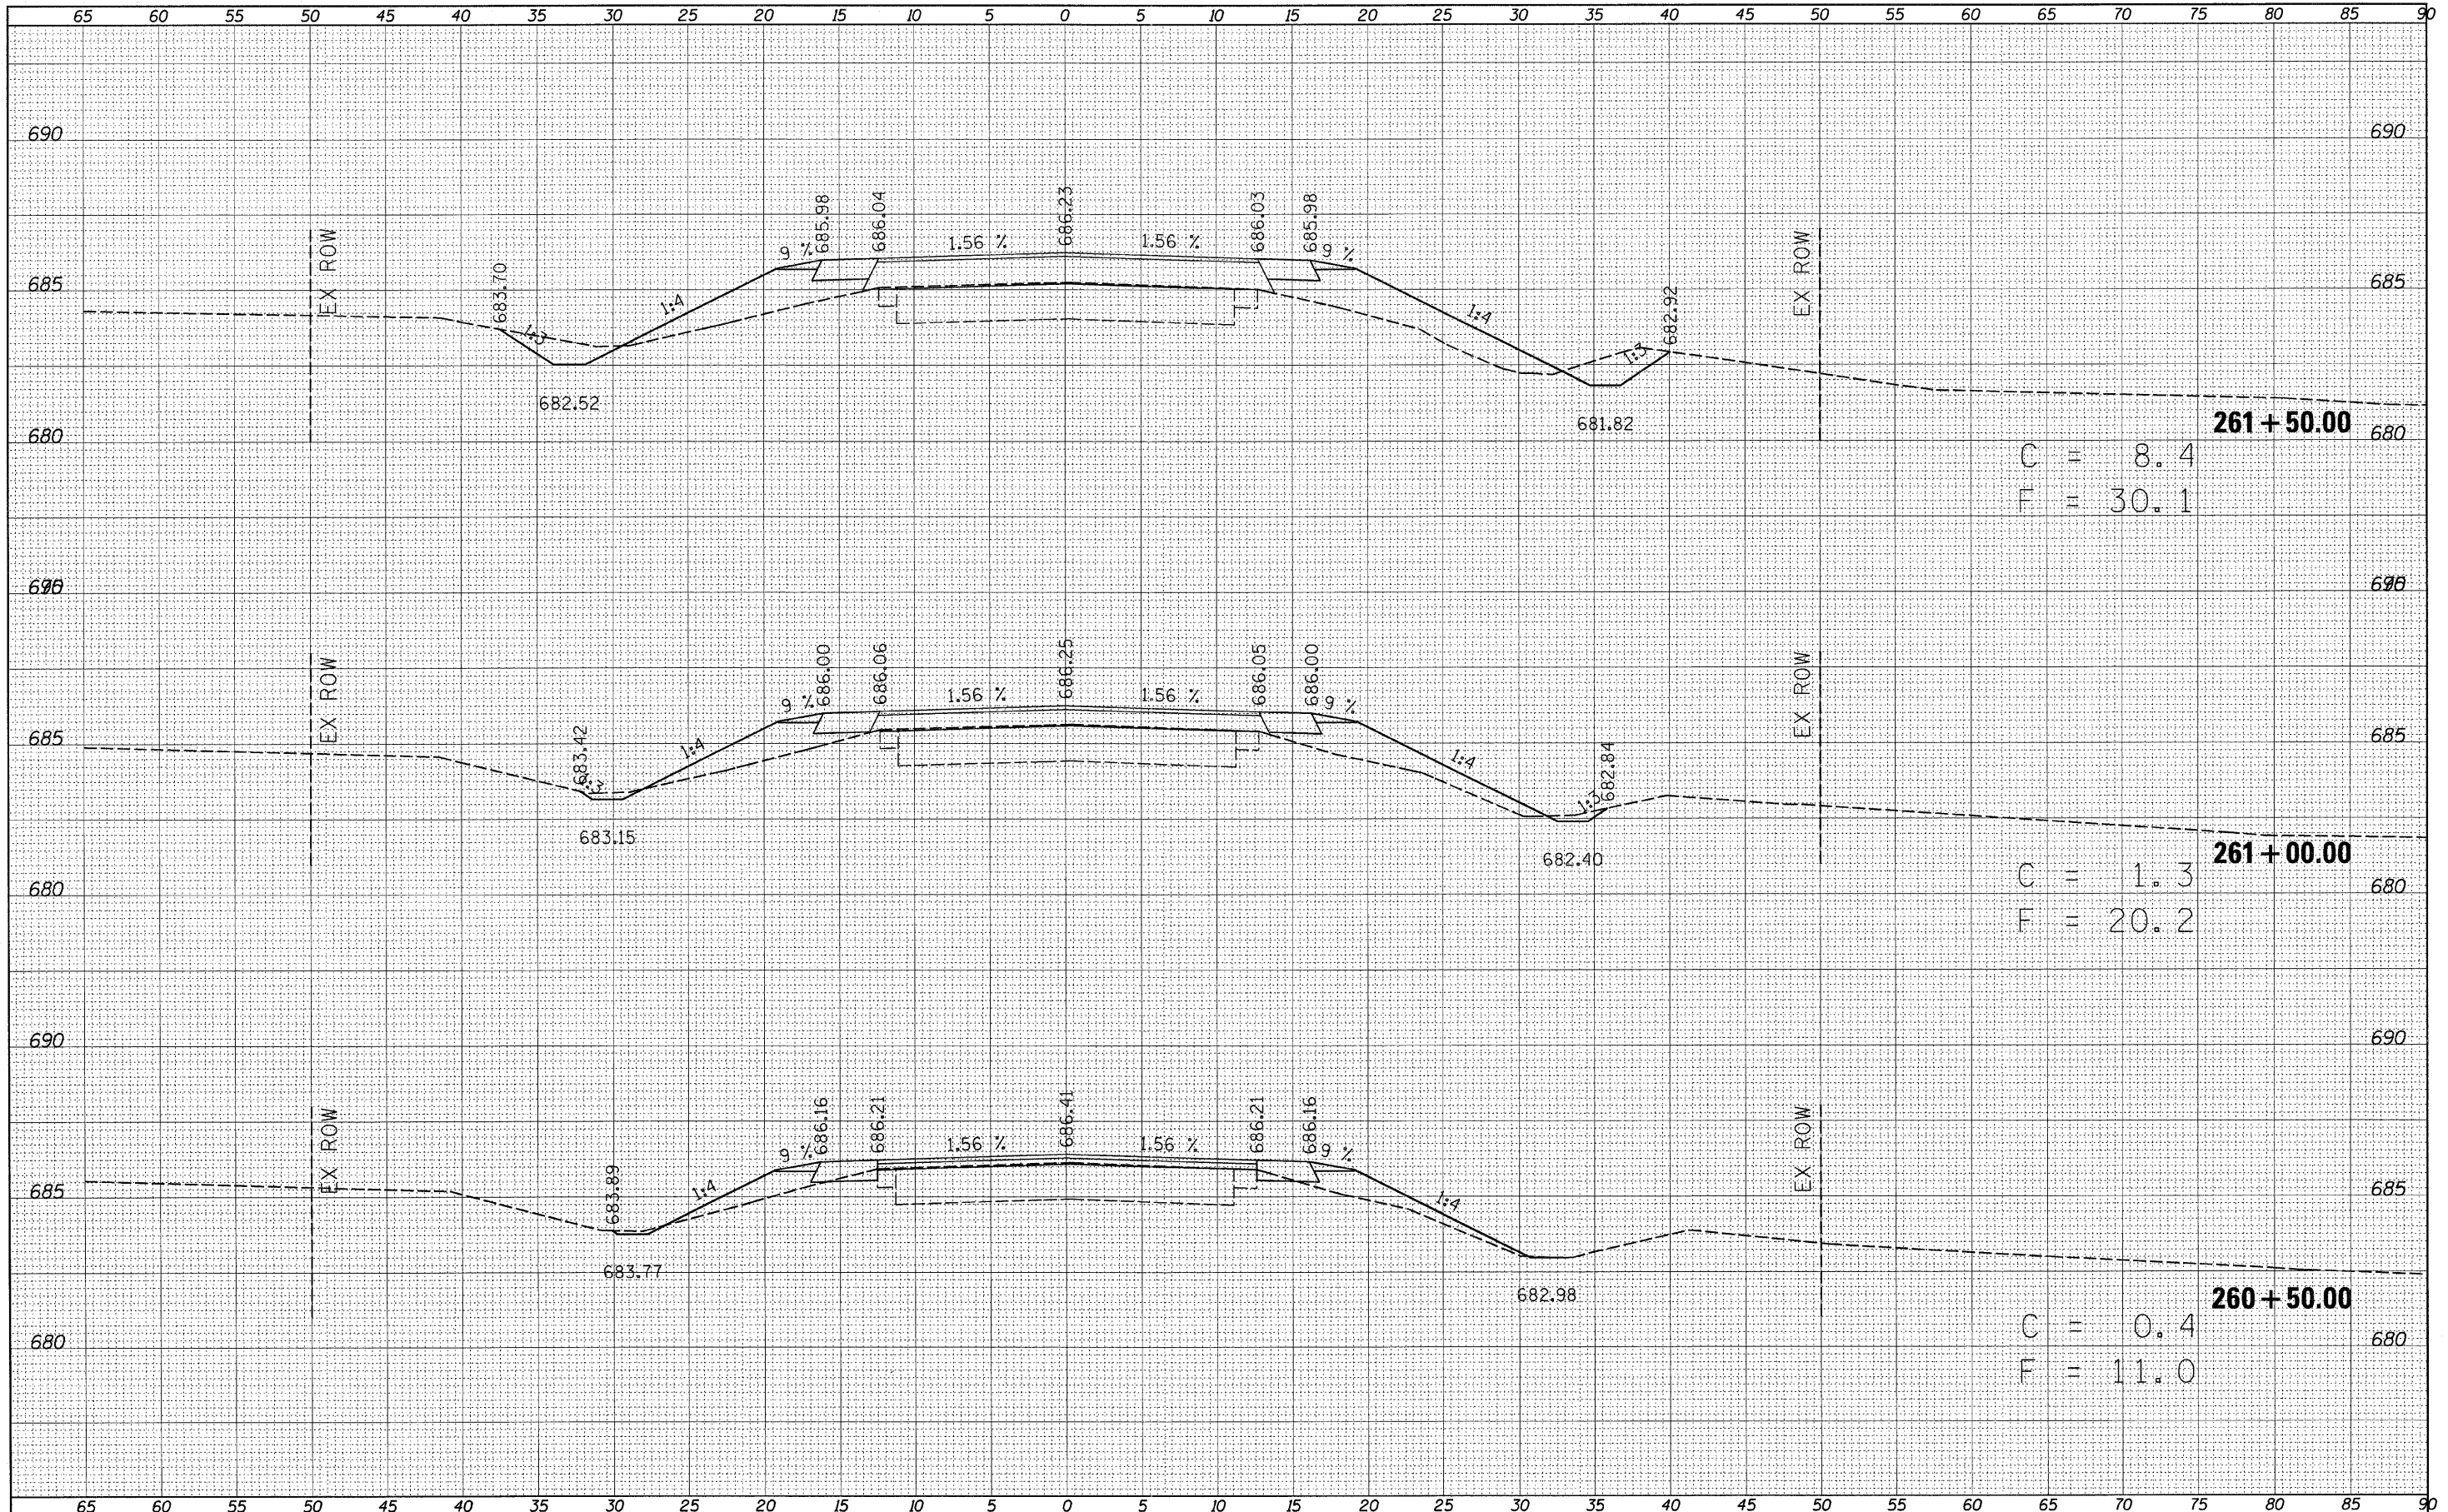

FILE NAME =	USER NAME = swartzw	DESIGNED -	REVISED -	STATE OF ILLINOIS DEPARTMENT OF TRANSPORTATION	CROSS SECTIONS		F.A.P. RTE.	SECTION	COUNTY	TOTAL SHEETS	SHEET NO.
et\pw\work\p\dot\swartzw\d8156151\0774422-sh	xsht3.dgn	DRAWN -	REVISED -		741	(11,12)T	*	85	78		
PLOT SCALE = 5.0000 / in.	CHECKED -	REVISED -	SCALE: 50		SHEET NO. 22 OF 29 SHEETS	STA. 260+50.00 TO STA. 261+50.00	CONTRACT NO. 74422				
PLOT DATE = 8/16/2011	DATE -	REVISED -	ILLINOIS FED. AID PROJECT								
• MACON & PIATT											