


DATE	
BY	
SUBMITTED	
PLOTTED	
TEMPLATE	
AREAS CHECKED	
FINAL SURVEY	
NOTE BOOK	
NO.	

DATE	
BY	
DESIGNED	
PLOTTED	
TEMPLATE	
AREAS CHECKED	
ORIGINAL SURVEY	
NOTE BOOK	
NO.	

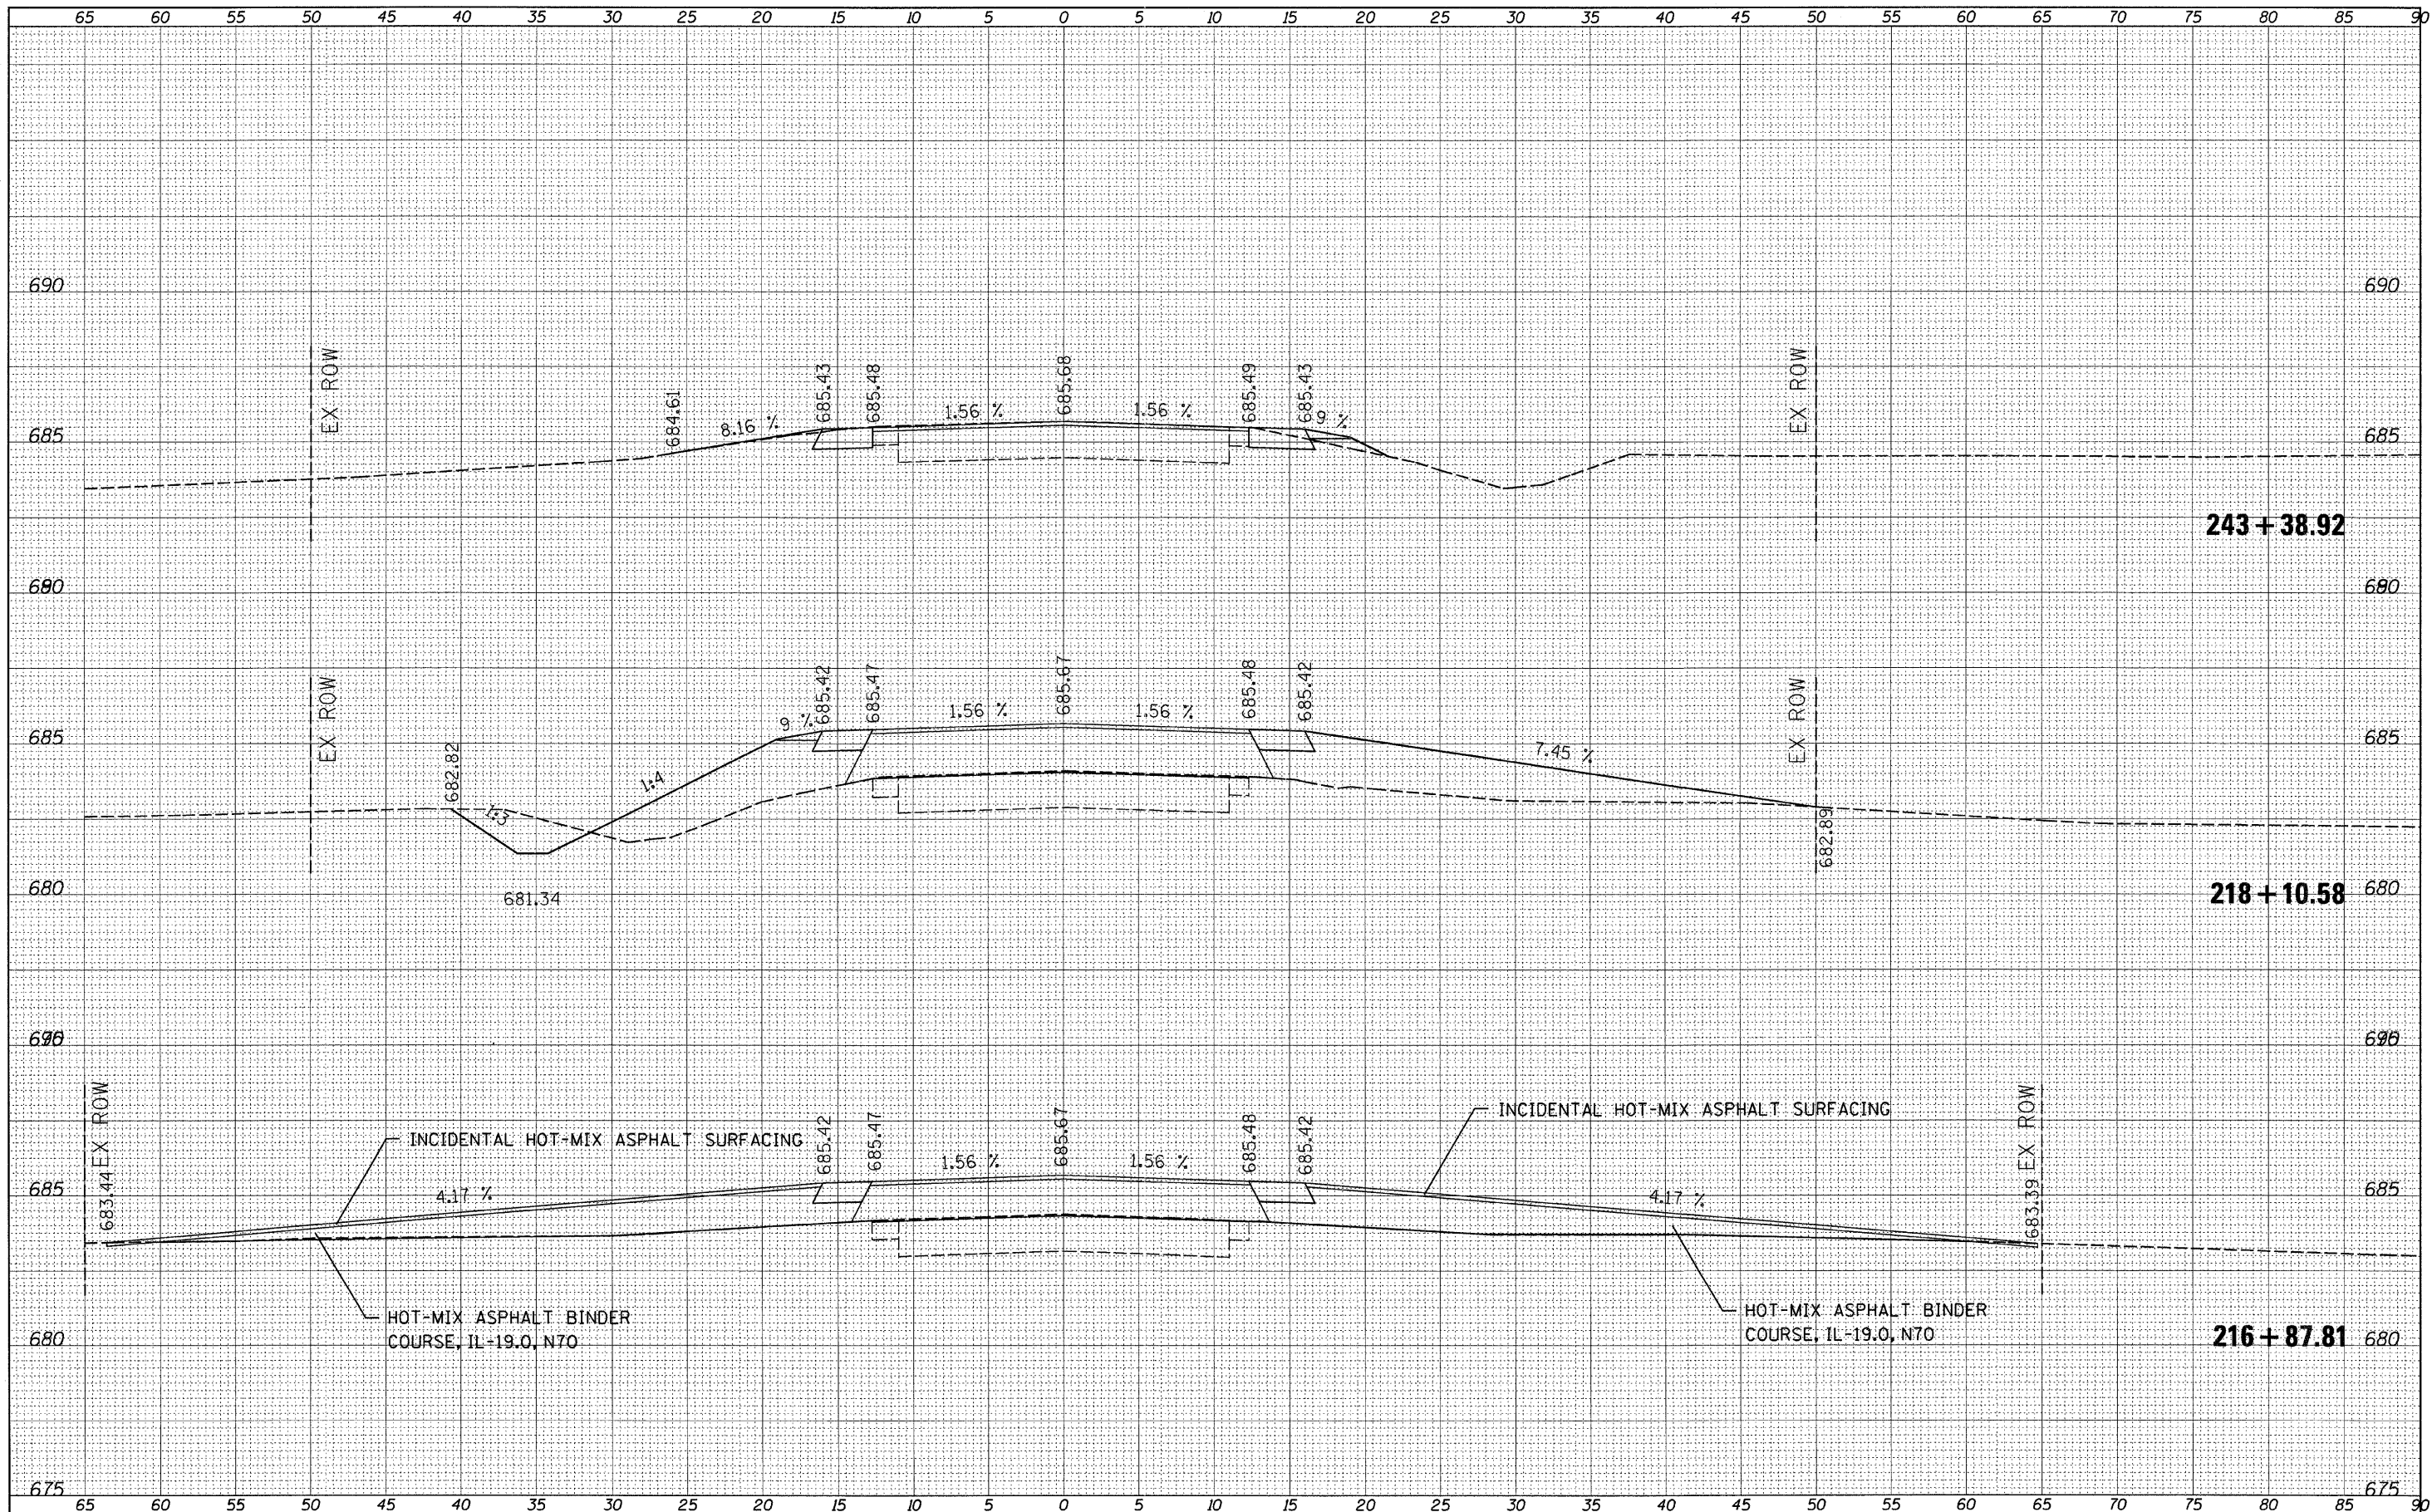

FILE NAME =	USER NAME = swartzw	DESIGNED -	REVISED -	STATE OF ILLINOIS DEPARTMENT OF TRANSPORTATION	CROSS SECTIONS SCALE: 5 SHEET NO. 28 OF 29 SHEETS STA. 216+87.81 TO STA. 243+38.92	F.A.P. RTE. 741	SECTION (11,12)T	COUNTY	TOTAL SHEETS 85	SHEET NO. 84
ca:\pwork\pwork\swartzw\d0156191\0774422-ah	xsash4.dgn	DRAWN -	REVISED -			ILLINOIS	CONTRACT NO. 74422	ILLINOIS FED. AID PROJECT	MACON & PIATT	
		CHECKED -	REVISED -							
		DATE -	REVISED -							