


FINAL SURVEY NOTE BOOK NO.	SURVEYED	DATE
	FLOTTED	
	TEMPLATE	
	AREAS	
	CHECKED	

ORIGINAL SURVEY NOTE BOOK NO.	SURVEYED	DATE
	FLOTTED	
	TEMPLATE	
	AREAS	
	CHECKED	

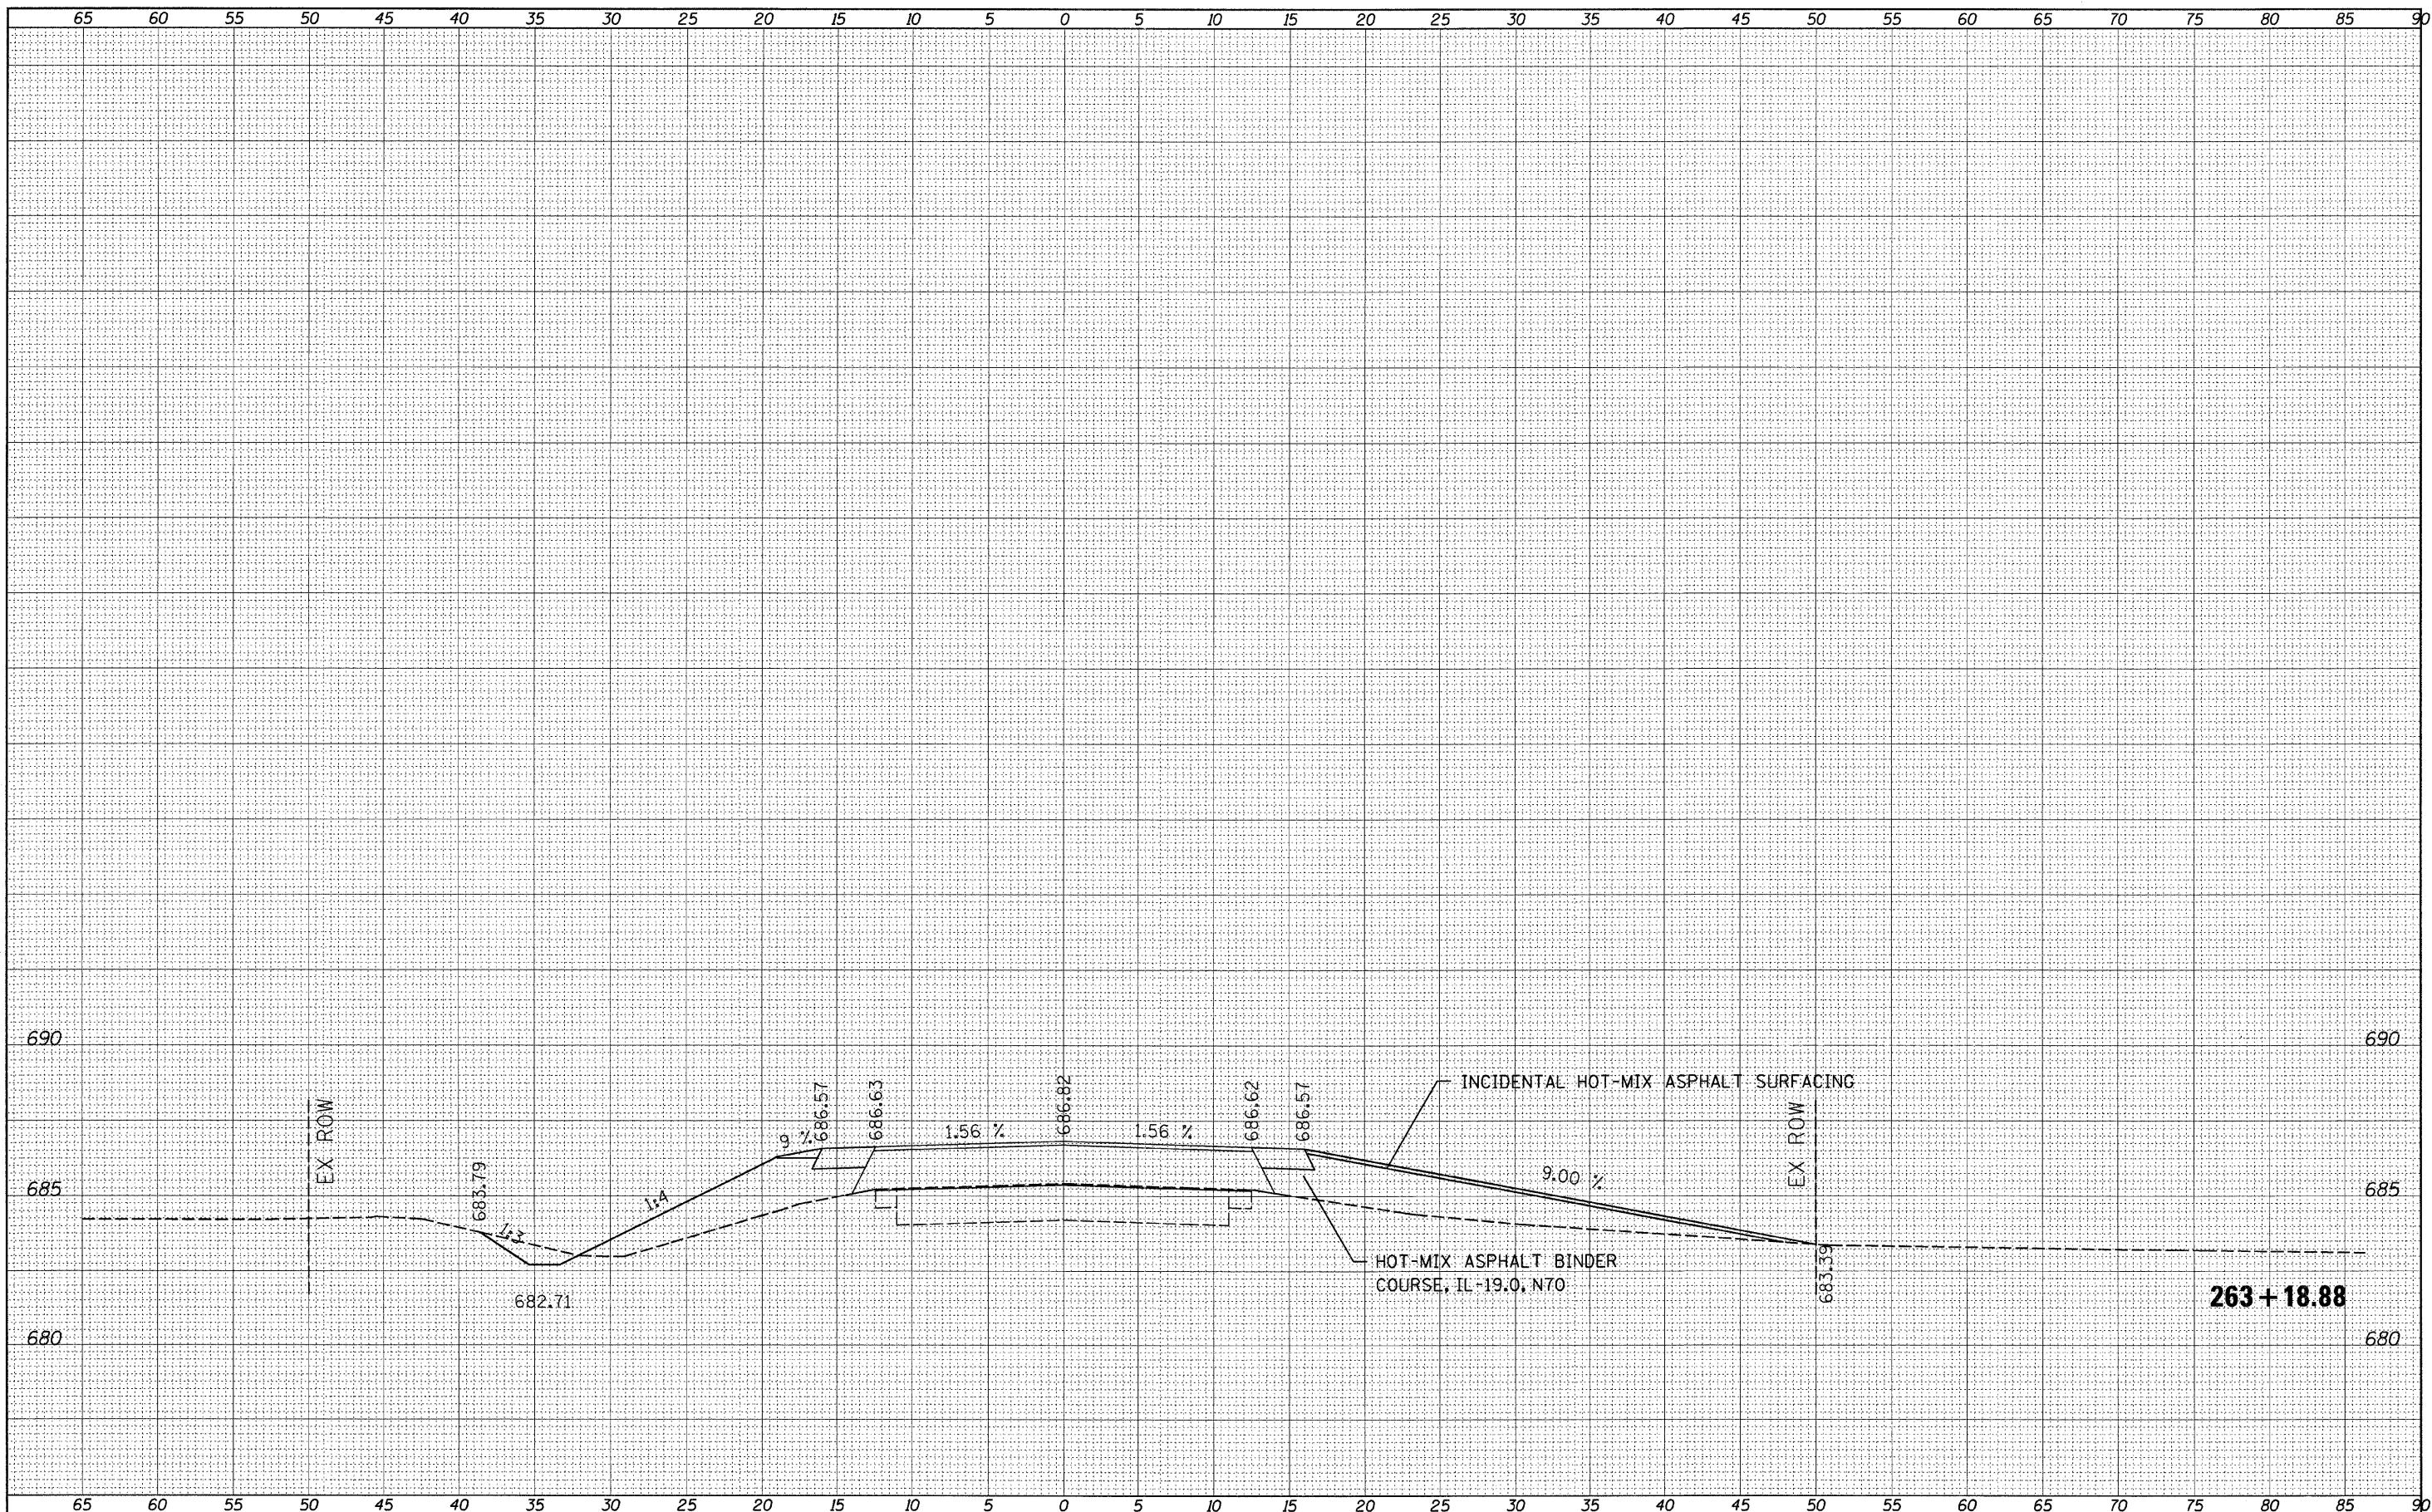

FILE NAME =
 c:\pw_work\p\dot\swartz-w\0156151\0774422-ah\asht4.dgn

USER NAME = swartz-w
 PLOT SCALE = 5.0000' / in.
 PLOT DATE = 9/16/2011

DESIGNED -
 DRAWN -
 CHECKED -
 DATE -

REVISED -
 REVISED -
 REVISED -
 REVISED -

**STATE OF ILLINOIS
 DEPARTMENT OF TRANSPORTATION**

CROSS SECTIONS

SCALE: 5 SHEET NO. 29 OF 29 SHEETS STA. 263+18.88 TO STA. 263+18.88

F.A.P. RTE. 741	SECTION (11,12)T	COUNTY •	TOTAL SHEETS 85	SHEET NO. 85
CONTRACT NO. 74422			ILLINOIS FED. AID PROJECT	