



PLAN	SURVEYED	DATE
	PLOTTED	BY
	CHECKED	
	DATE	
	NO. OF WAYS CHECKED	
	CADD FILE NAME	

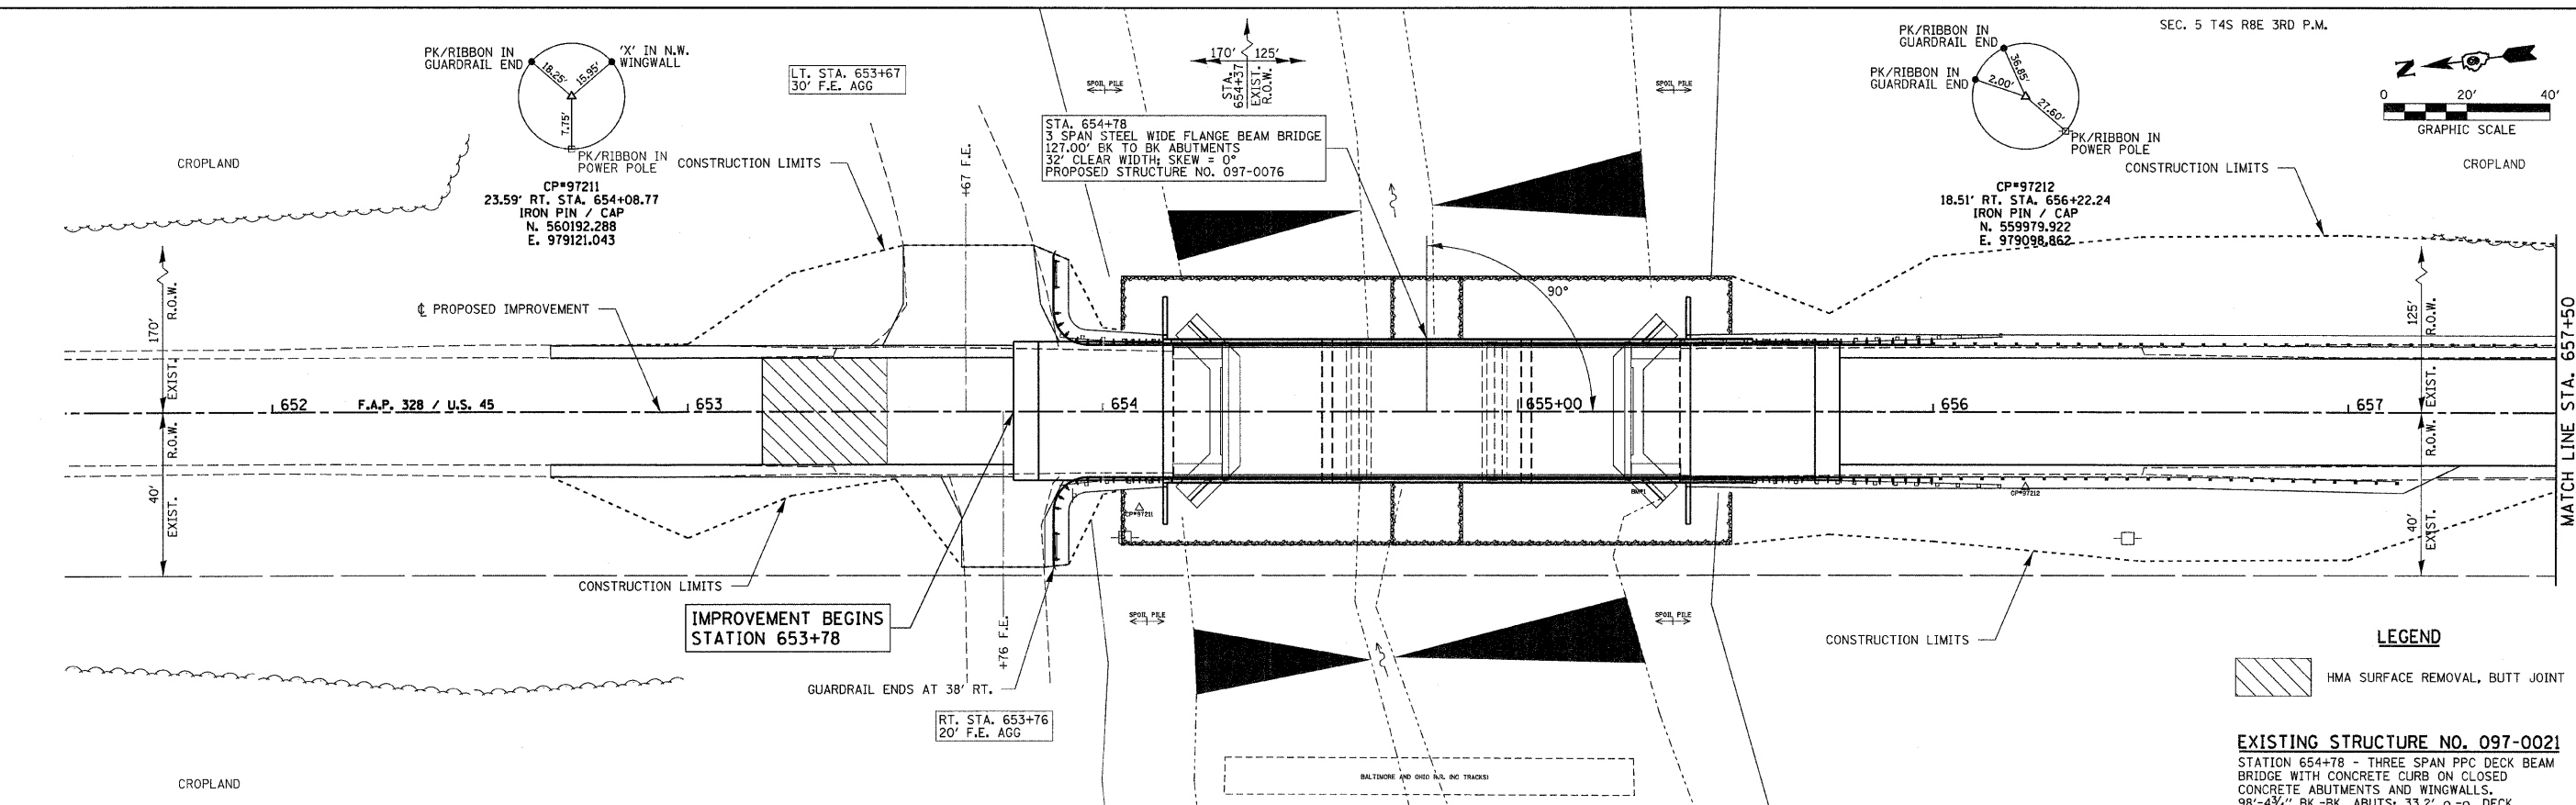

PROFILE	SURVEYED	DATE
	PLOTTED	BY
	CHECKED	
	DATE	
	BLM. NOTED	
	STRUCTURE NOTATIONS OK'D	

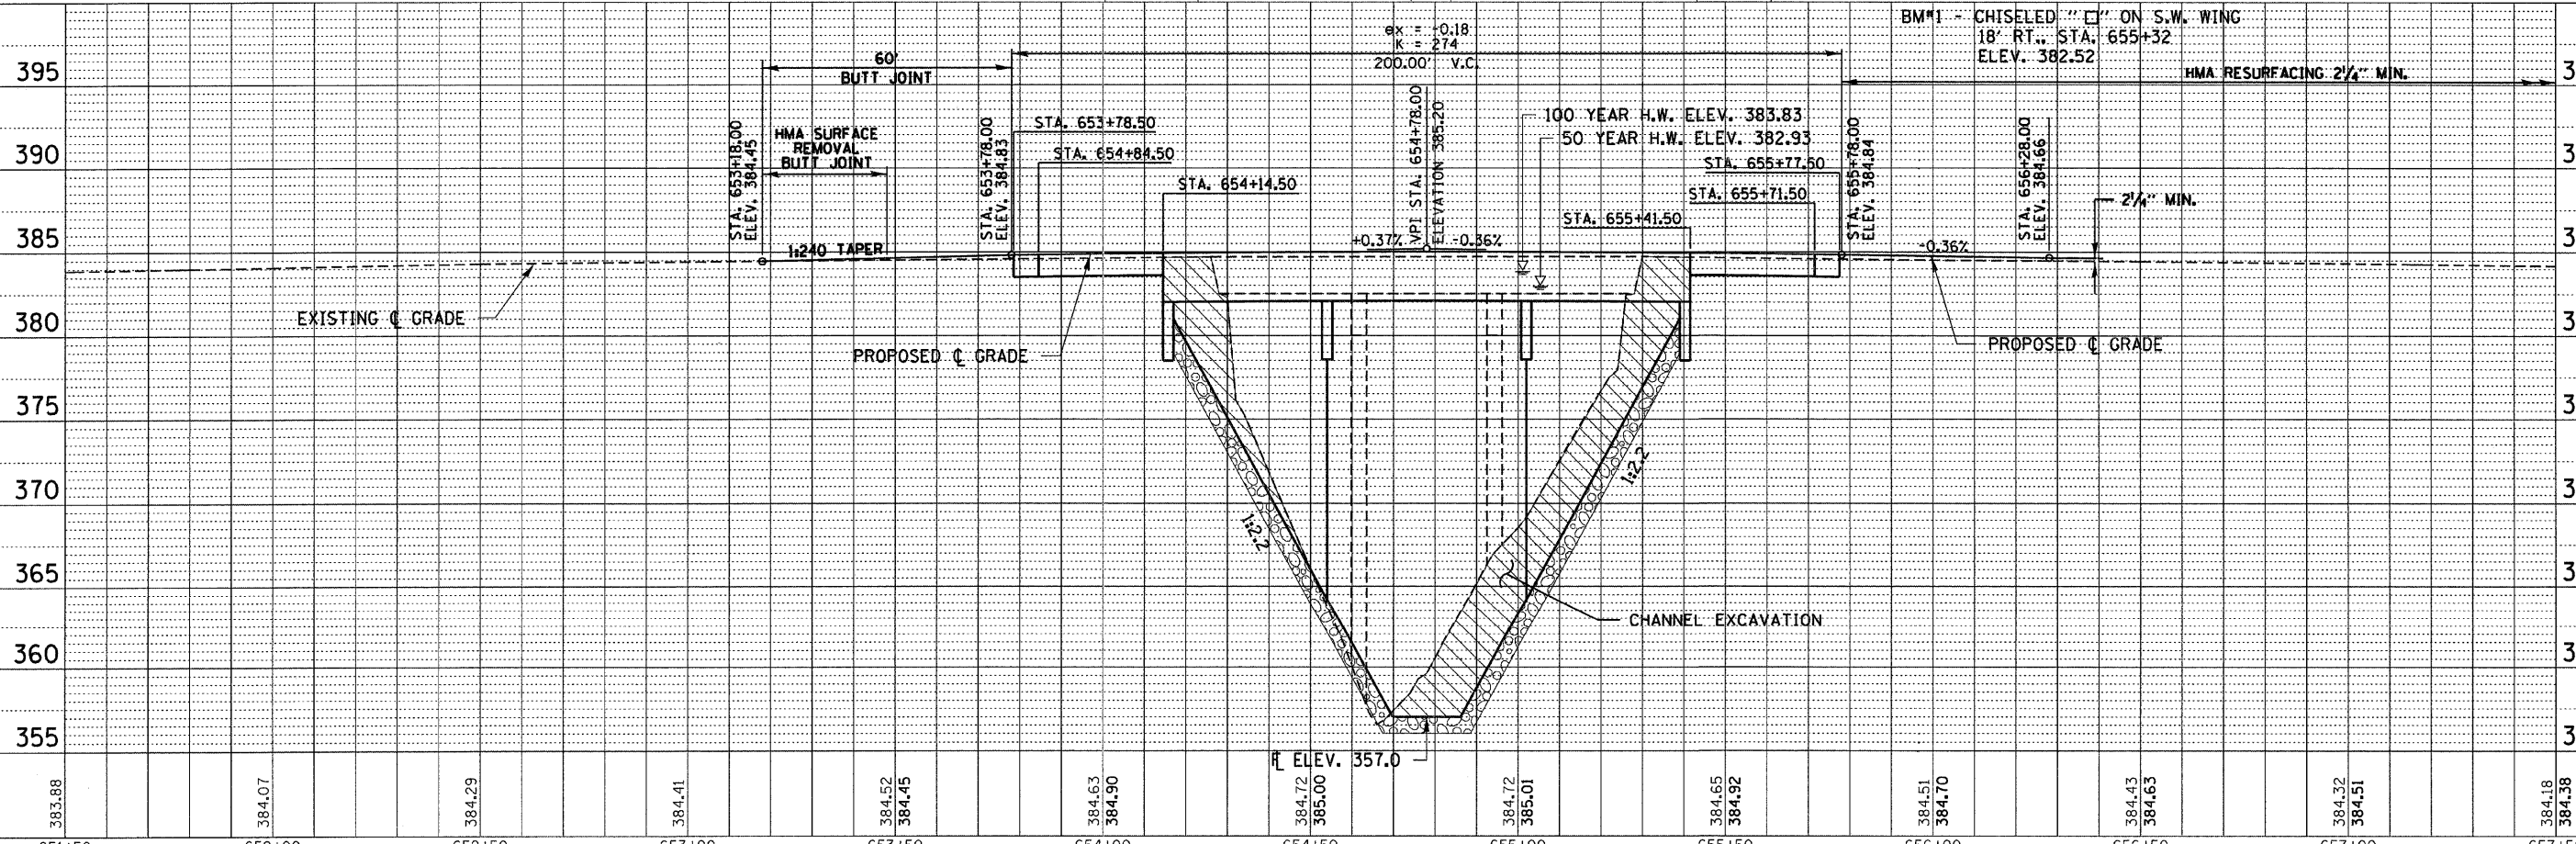

FILE NAME = 090148-ah-pp2.dgn	USER NAME =	DESIGNED - L.F.S.	REVISED -	STATE OF ILLINOIS DEPARTMENT OF TRANSPORTATION	PLAN & PROFILE US ROUTE 45	F.A.P. = 328	SECTION = 1058-1	COUNTY = WHITE	TOTAL SHEETS = 54	SHEET NO. = 10
HAMPTON, LENZINI AND RENWICK, INC. 388 STEVENSON DRIVE, SUITE 201 SPRINGFIELD, ILLINOIS 62703 ILLINOIS PROFESSIONAL DESIGN FIRM LS / PE / SE CORP. 184.000009	PLLOT SCALE =	CHECKED - J.W.F.	REVISED -	SCALE: 20H:5V	SHEET NO. 1 OF 2 SHEETS	STA. 651+50.000 TO STA. 657+50.000		CONTRACT NO. 78161		
	PLLOT DATE = 7/13/2011	DATE = 04/05/11	REVISED -			ILLINOIS FED. AID PROJECT				