

EAST EDGE OF SLAB


Location	Station	Offset	Theoretical Grade Elevations
End of N. Approach Slab	653+84.50	-16.67	384.57
A	653+94.50	-16.67	384.60
B	654+04.50	-16.67	384.63
Bk. N. Abutment	654+14.50	-16.67	384.66

EAST EDGE OF PAVEMENT

Location	Station	Offset	Theoretical Grade Elevations
End of N. Approach Slab	653+84.50	-12.00	384.67
A	653+94.50	-12.00	384.70
B	654+04.50	-12.00	384.73
Bk. N. Abutment	654+14.50	-12.00	384.75

☉ RDWY., P.G. & STAGE CONSTRUCTION LINE

Location	Station	Offset	Theoretical Grade Elevations
End of N. Approach Slab	653+84.50	0.00	384.85
A	653+94.50	0.00	384.89
B	654+04.50	0.00	384.92
Bk. N. Abutment	654+14.50	0.00	384.94

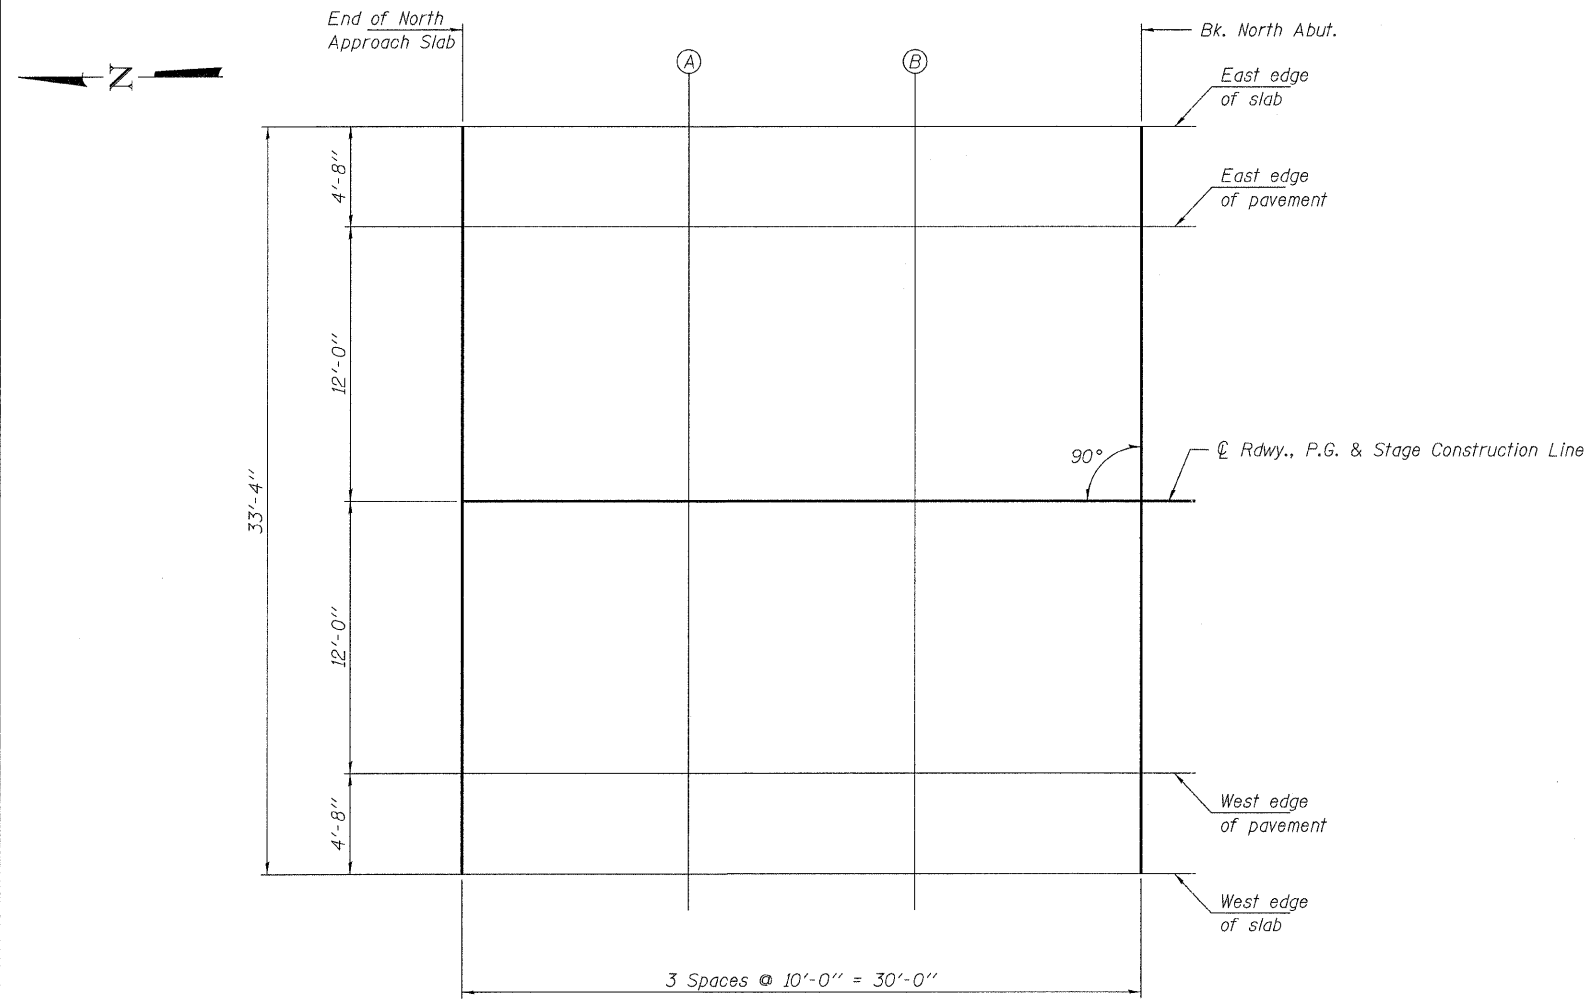

NORTH APPROACH SLAB - PLAN

WEST EDGE OF PAVEMENT

Location	Station	Offset	Theoretical Grade Elevations
End of N. Approach Slab	653+84.50	12.00	384.67
A	653+94.50	12.00	384.70
B	654+04.50	12.00	384.73
Bk. N. Abutment	654+14.50	12.00	384.75

WEST EDGE OF SLAB

Location	Station	Offset	Theoretical Grade Elevations
End of N. Approach Slab	653+84.50	16.67	384.57
A	653+94.50	16.67	384.60
B	654+04.50	16.67	384.63
Bk. N. Abutment	654+14.50	16.67	384.66