


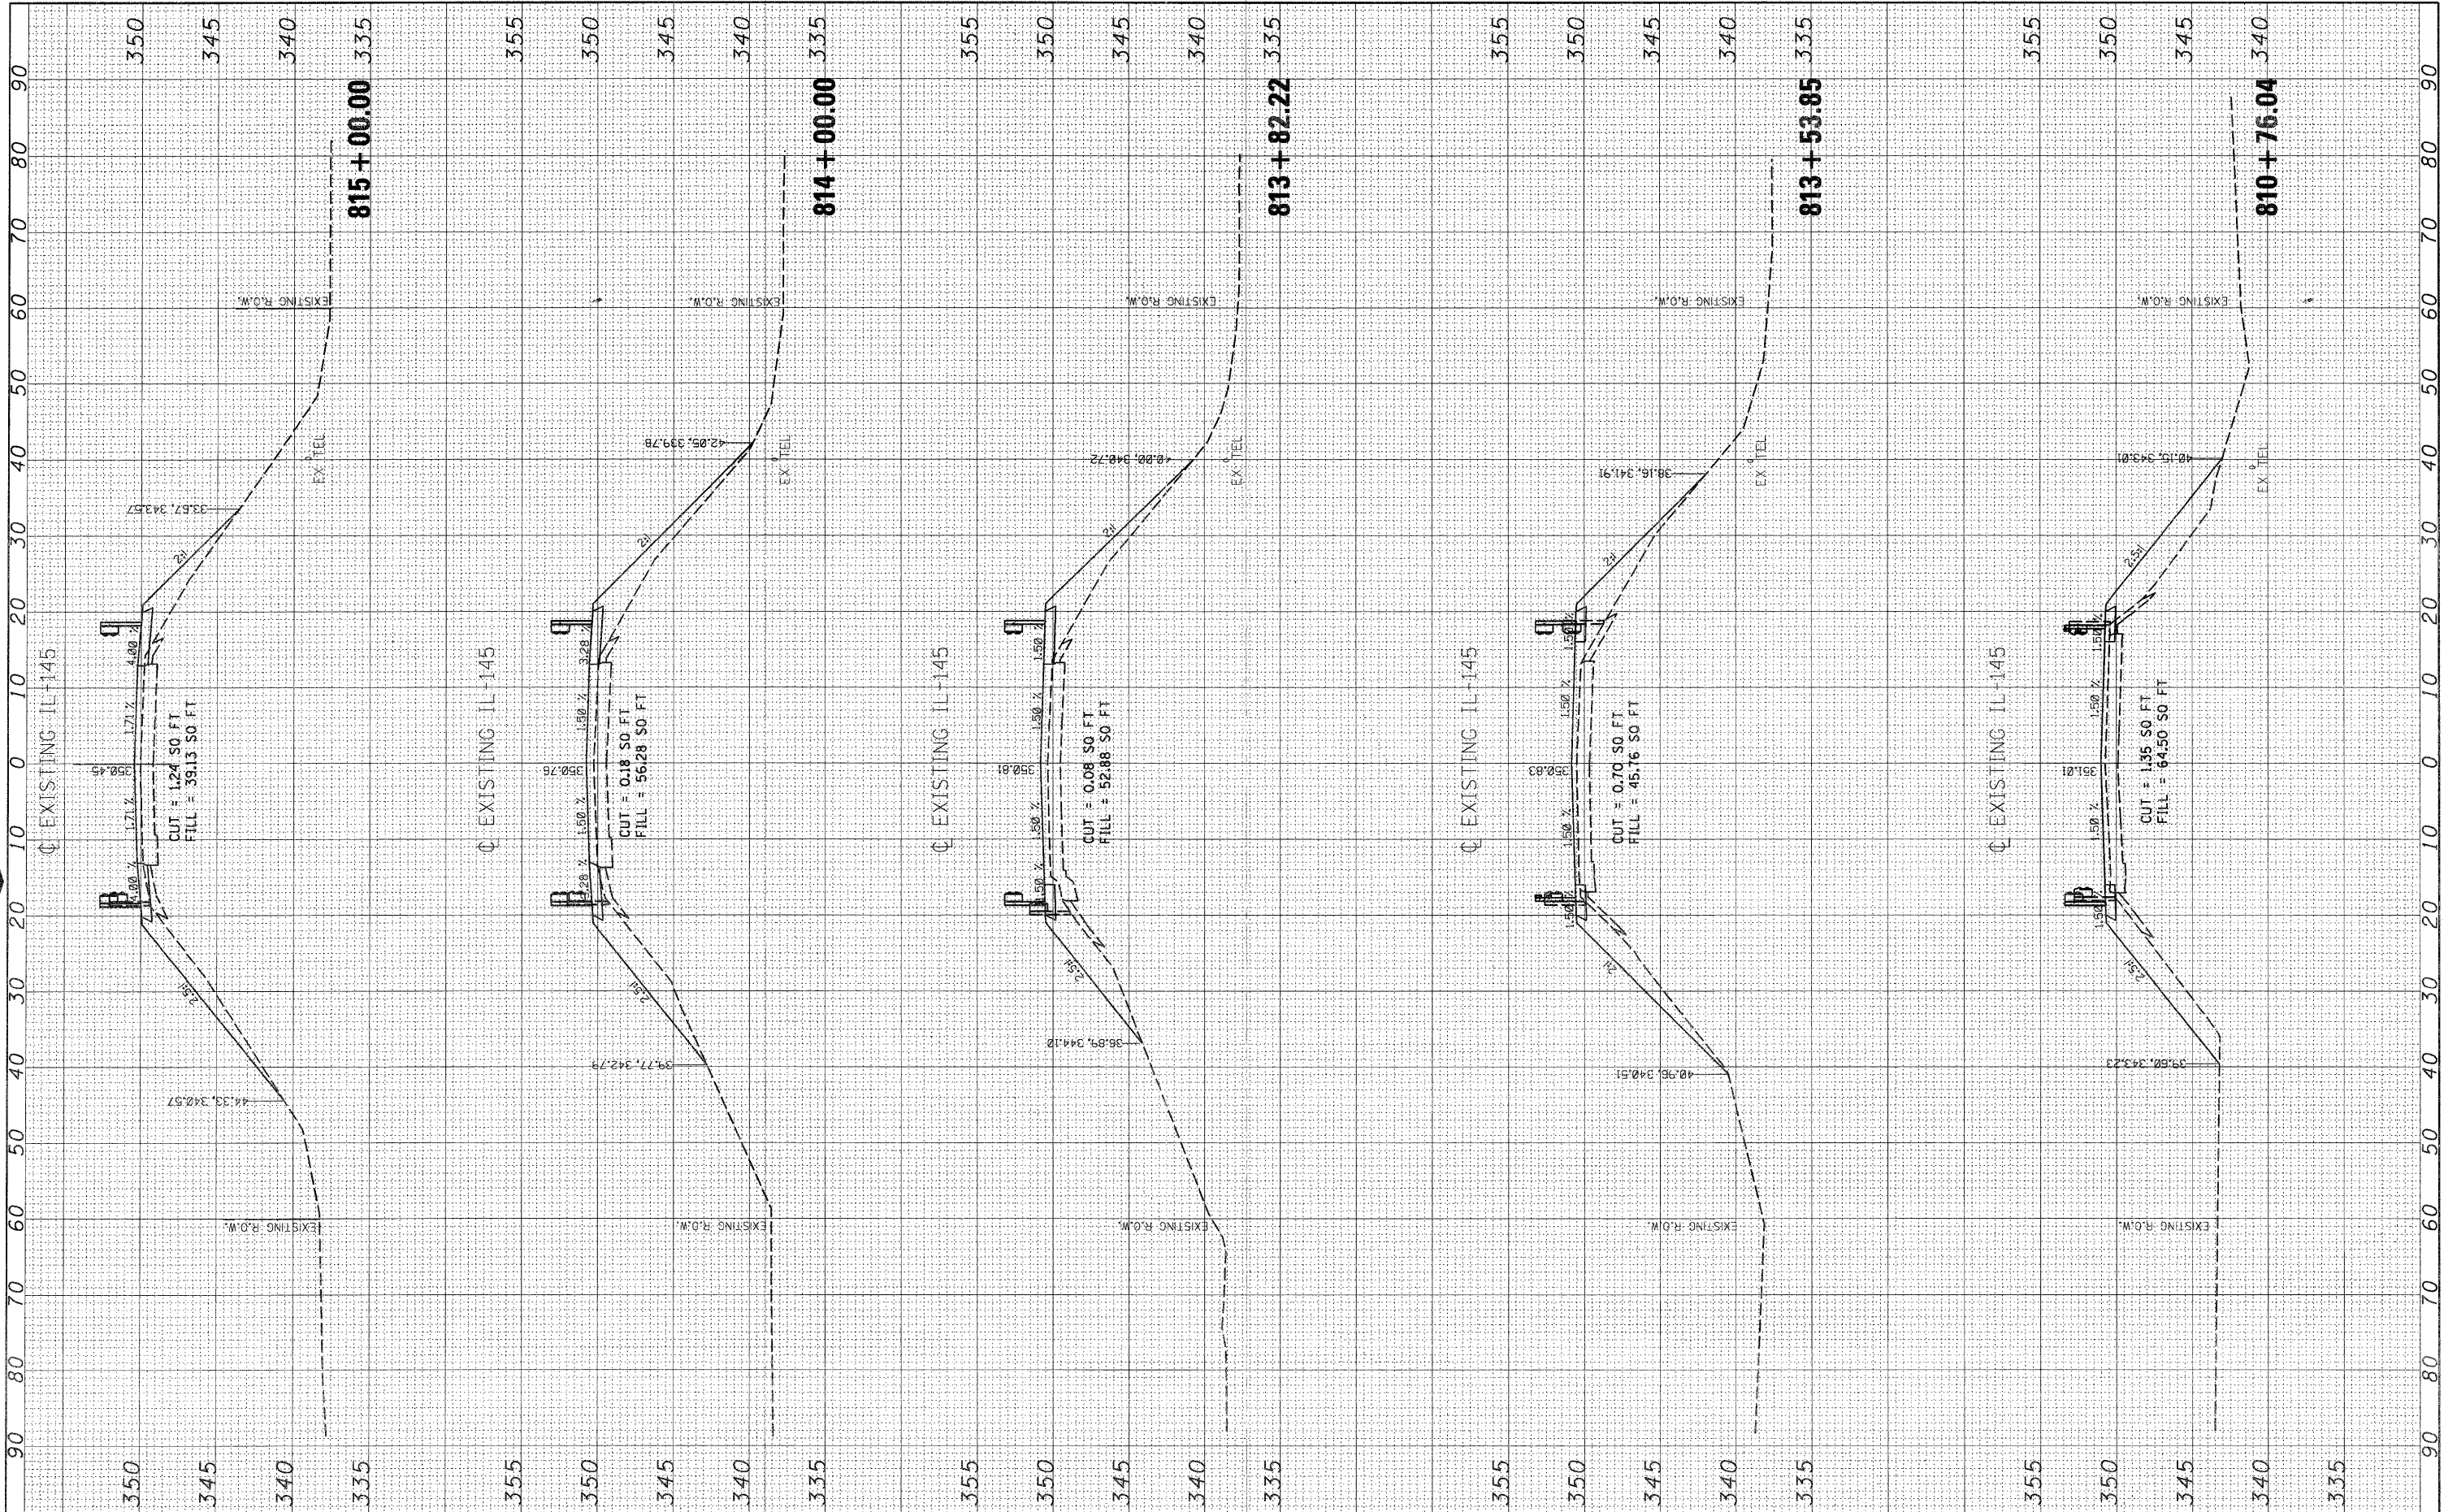

ORIGINAL SURVEY	BY	DATE
DESIGNED - BKC		
PLOTTED		
NOTE BOOK		
TEMPLATE		
AREAS		
AREAS CHECKED		
NO.		

FINAL SURVEY	BY	DATE
SURVEYED		
NOTE BOOK		
TEMPLATE		
AREAS		
AREAS CHECKED		
NO.		



FILE NAME =	USER NAME =	DESIGNED - BKC	REVISED -	STATE OF ILLINOIS DEPARTMENT OF TRANSPORTATION	IL 145 (OVER BAY CREEK DITCH) CROSS SECTIONS	F.A.P. RTE. 132	SECTION 103BR-1	COUNTY POPE	TOTAL SHEETS 38	SHEET NO. 15		
PLOT SCALE =	CHECKED - MH	REVISED -	SCALE:			SHEET NO. 2 OF 3 SHEETS	STA. 810+76.04 TO STA. 815+00.00	CONTRACT NO. 78164				
PLOT DATE =	DATE - 04/29/2011	REVISED -	[ILLINOIS] FED. AID PROJECT									