


FINAL SURVEY	SURVEYED	BY	DATE
NO.	AREAS CHECKED		
NOTE BOOK	TEMPLATE		
	AREAS CHECKED		

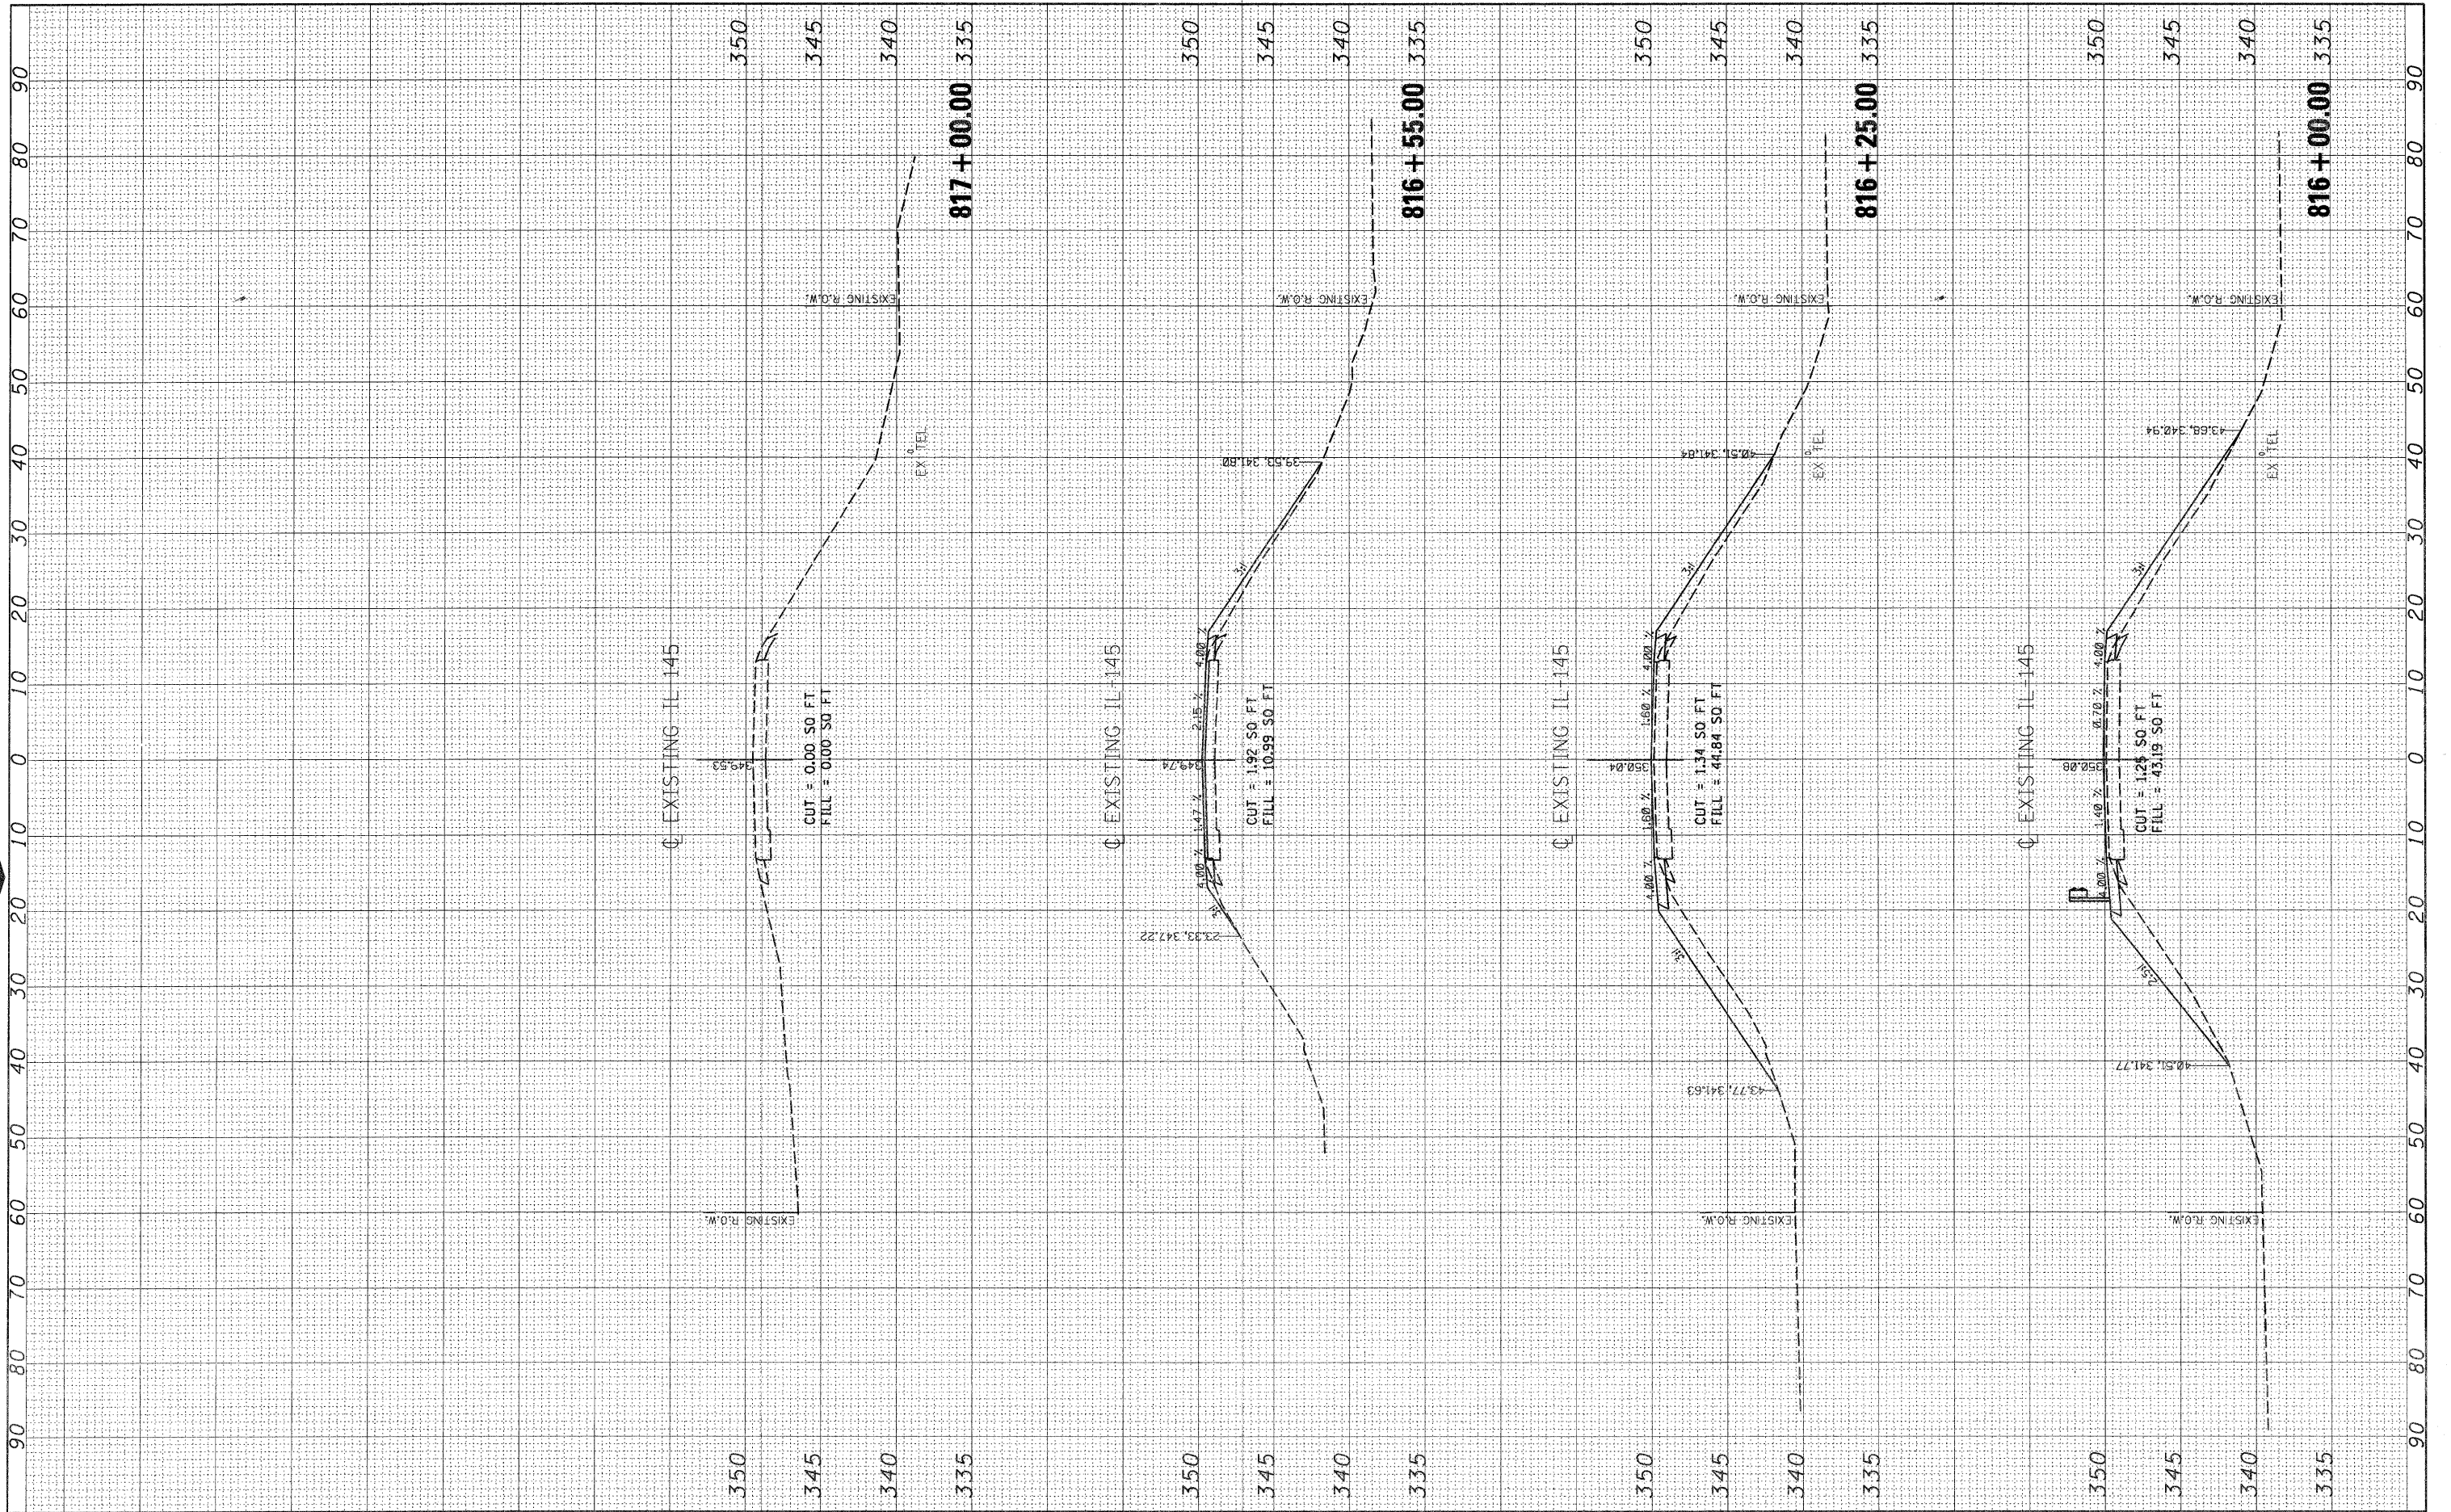

ORIGINAL SURVEY	SURVEYED	BY	DATE
NO.	AREAS CHECKED		
NOTE BOOK	TEMPLATE		
	AREAS CHECKED		



FILE NAME =

USER NAME =

DESIGNED - BKC

DRAWN - BKC

CHECKED - MH

DATE - 04/29/2011

REVISED -

REVISED -

REVISED -

REVISED -

**STATE OF ILLINOIS**  
**DEPARTMENT OF TRANSPORTATION**

**IL 145 (OVER BAY CREEK DITCH) CROSS SECTIONS**

SCALE: SHEET NO. 3 OF 3 SHEETS STA. 816+00.00 TO STA. 817+00.00

F.A.P. RTE. 132	SECTION 103BR-1	COUNTY POPE	TOTAL SHEETS 38	SHEET NO. 16
CONTRACT NO. 78164				
ILLINOIS FED. AID PROJECT				