

WEST EDGE OF SHOULDER


Location	Station	Offset	Theoretical Grade Elevations
Beg. of Appr. Slab	810+61.78	-17.00	350.76
'A'	810+71.78	-17.00	350.75
'B'	810+81.78	-17.00	350.75
End of Appr. Slab	810+91.78	-17.00	350.74

WEST EDGE OF PAVEMENT

Location	Station	Offset	Theoretical Grade Elevations
Beg. of Appr. Slab	810+59.39	-12.00	350.84
'A'	810+69.39	-12.00	350.83
'B'	810+79.39	-12.00	350.82
End of Appr. Slab	810+89.39	-12.00	350.82

☉ ROADWAY, PROFILE GRADE LINE, & STAGE CONSTRUCTION JOINT

Location	Station	Offset	Theoretical Grade Elevations
Beg. of Appr. Slab	810+53.67	0.00	351.03
'A'	810+63.67	0.00	351.02
'B'	810+73.67	0.00	351.02
End of Appr. Slab	810+83.67	0.00	351.01

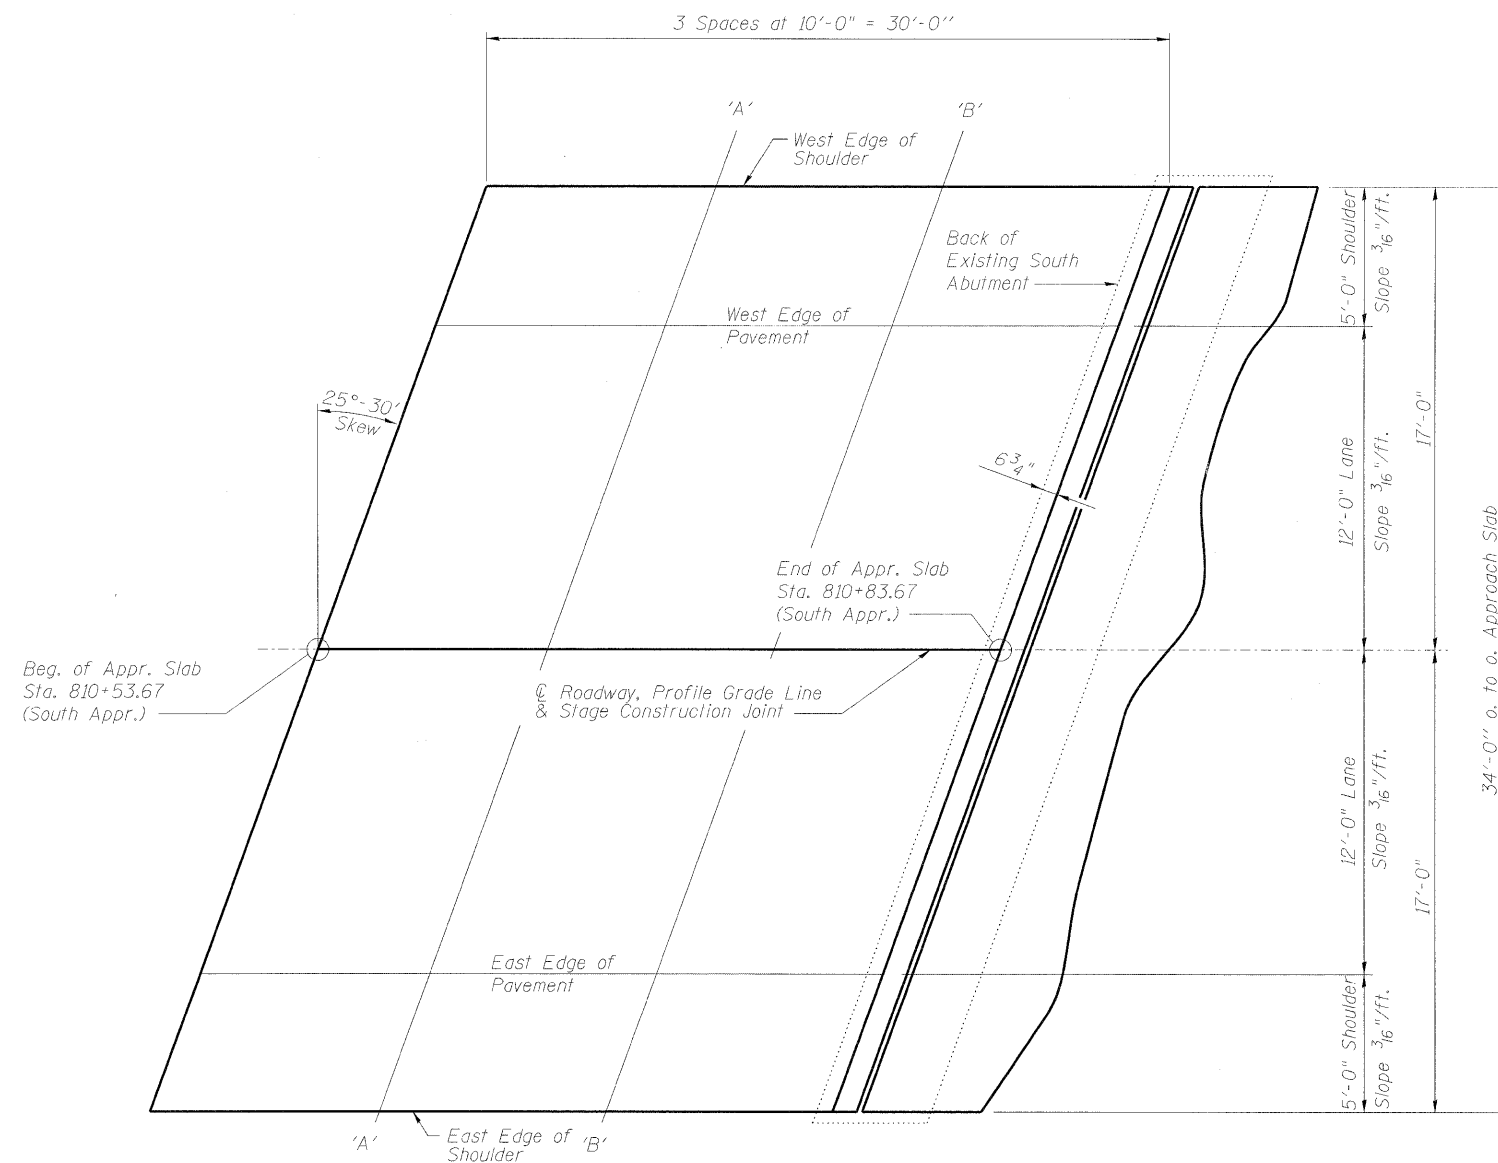

PLAN

EAST EDGE OF PAVEMENT

Location	Station	Offset	Theoretical Grade Elevations
Beg. of Appr. Slab	810+47.95	12.00	350.85
'A'	810+57.95	12.00	350.84
'B'	810+67.95	12.00	350.83
End of Appr. Slab	810+77.95	12.00	350.83

EAST EDGE OF SHOULDER

Location	Station	Offset	Theoretical Grade Elevations
Beg. of Appr. Slab	810+45.56	17.00	350.77
'A'	810+55.56	17.00	350.76
'B'	810+65.56	17.00	350.76
End of Appr. Slab	810+75.56	17.00	350.75

HANSON
 PROFESSIONAL DESIGN FIRM LICENSE #184 001084
 © Copyright Hanson Professional Services Inc. 2011

FILE NAME = 0760025_78164-005-Topof Appr.slab

USER NAME = cax01283

DESIGNED - BWC

REVISD -

PLOT SCALE =

DRAWN - BWC

REVISD -

PLOT DATE = 07/01/2011

CHECKED - MNM

REVISD -

**STATE OF ILLINOIS
DEPARTMENT OF TRANSPORTATION**

**TOP OF SOUTH APPROACH SLAB ELEVATIONS
STRUCTURE NO. 076-0025**

SHEET NO. 5 OF 22 SHEETS

F.A.P. RTE.	SECTION	COUNTY	TOTAL SHEETS	SHEET NO.
132	103BR-1	POPE	38	21
				CONTRACT NO. 78164

ILLINOIS FED. AID PROJECT