


**PLAN**

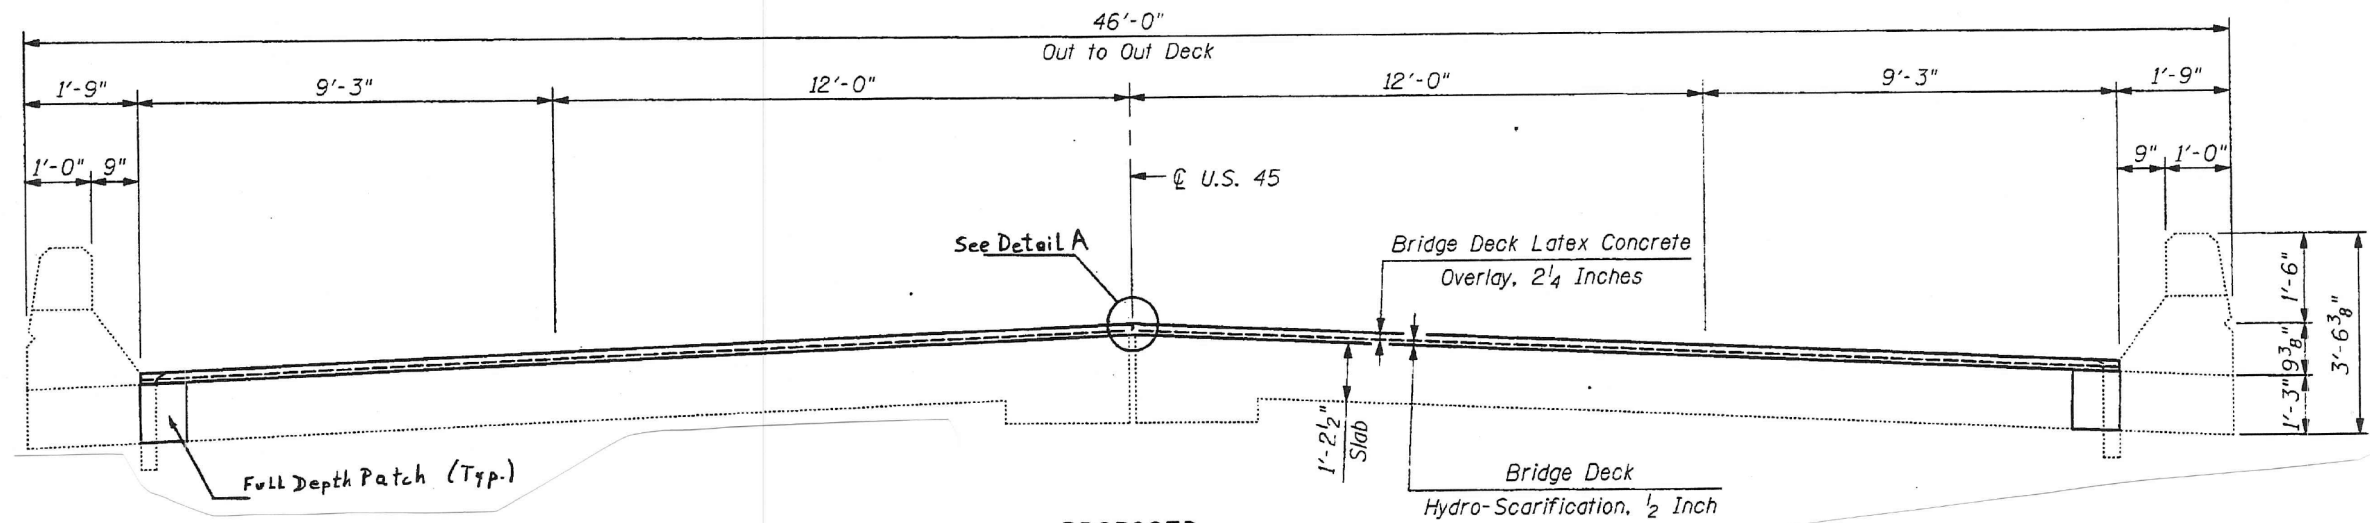

**PROPOSED  
DECK CROSS SECTION**

FILE NAME =	USER NAME = pyzzenowskirb	DESIGNED -	REVISED -
et:\pwork\pwork\pyzzenowskirb\d038839	ND134714-sht-plan.dgn	DRAWN -	REVISED -
Default	PLOT SCALE = 100.0000' / in.	CHECKED -	REVISED -
	PLOT DATE = 8/20/2014	DATE -	REVISED -

**STATE OF ILLINOIS  
DEPARTMENT OF TRANSPORTATION**

**LOCATION 4  
US 45/52 OVER FORKED CREEK (SN 099-0121)**

F.A. RTE.	SECTION	COUNTY	TOTAL SHEETS	SHEET NO.
VAR.	2014-0361	WILL	34	12
CONTRACT NO. 60Y30				
ILLINOIS FED. AID PROJECT				

SCALE: SHEET OF SHEETS STA. TO STA.